


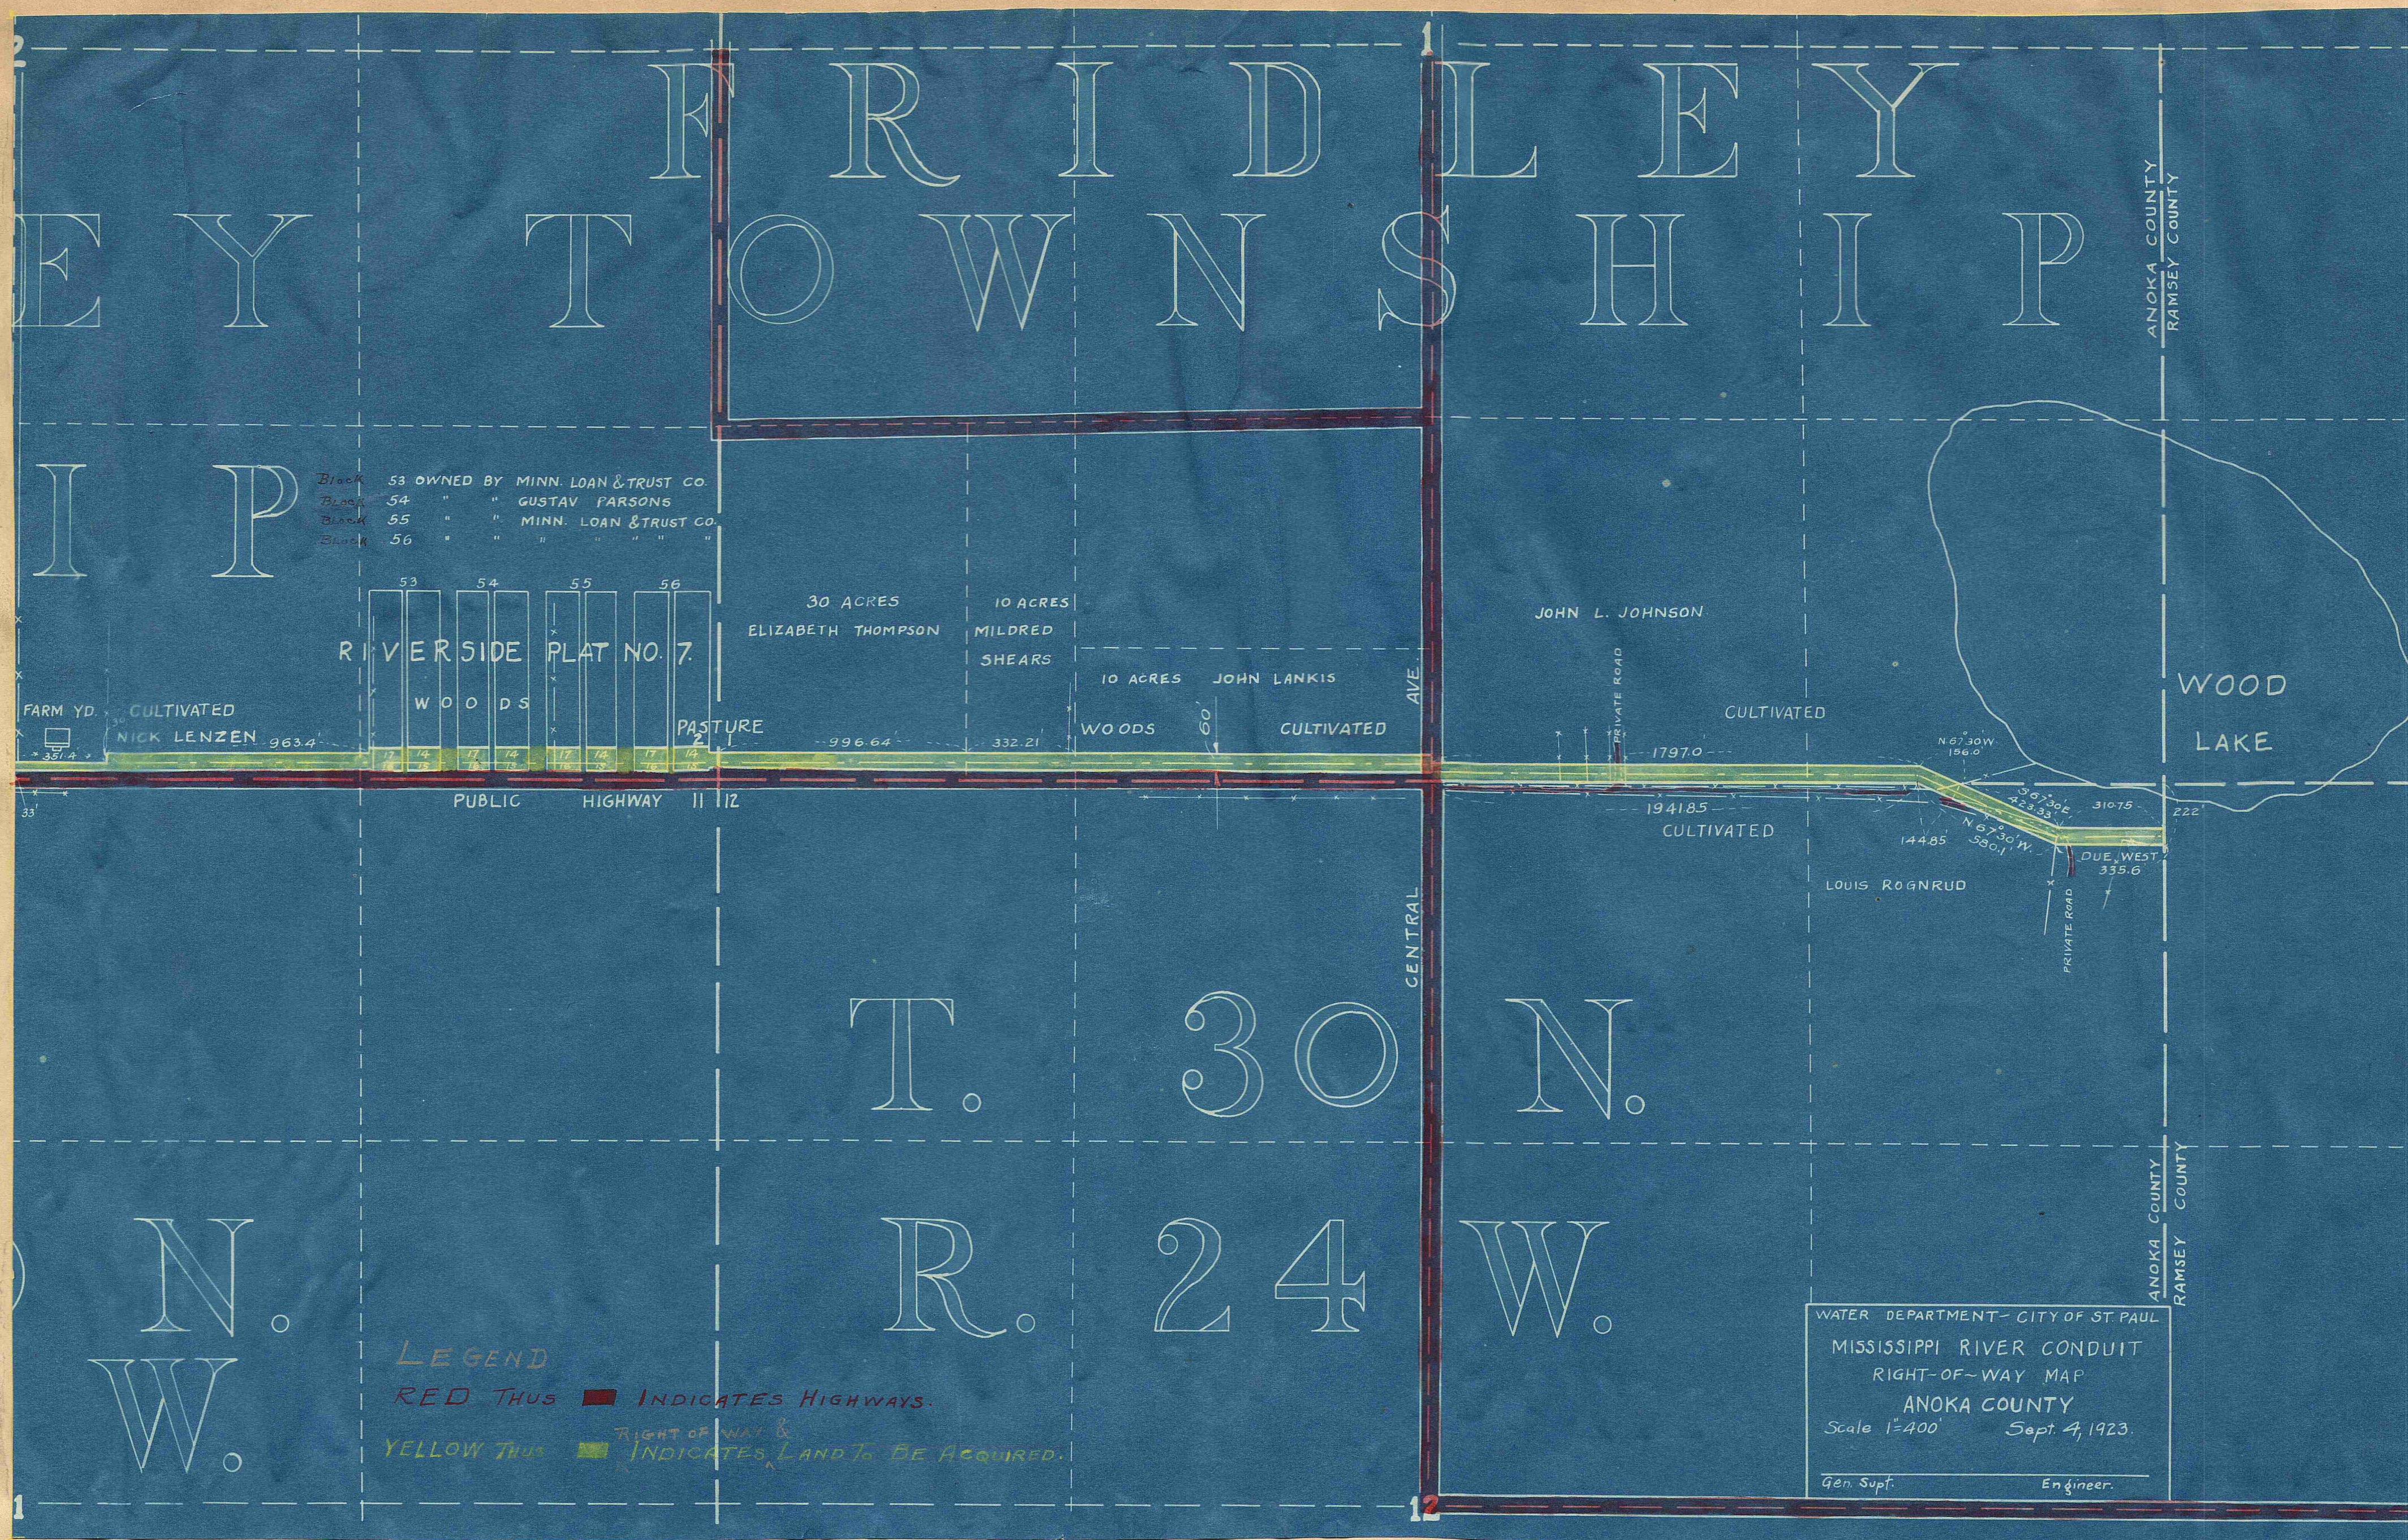

and South $\frac{1}{4}$ line of Sec. 2, 33 feet north of the S. $\frac{1}{4}$ corner of said section, thence East and parallel to the S. line of Sec. 2, to the North and South center line of the S. $\frac{1}{4}$ of Sec. 2, thence north 60 feet to a point; thence W. 963.4 feet to a point; thence S. 30 feet to a point; thence W. 351.4 feet to the center $\frac{1}{4}$ line of Sec. 2; thence S. 30 feet to the point of beginning, containing 1.57 acres now belonging to Nick Lenzen.

- (8) Lots 14, 16, 17, Block 53 of Riverside Plat No. 7
Lot 15, block 53 of Riverside Plat No. 7
Lot 16, " 54 " " No. 7
Lots 14, 16, 17, block 54 of Riverside Plat No. 7
Lots 14, 16, 16 and 17, block 55 of Riverside Plat No. 7
Lots 14, 16, 16, 17, block 56 of Riverside Plat No. 7.

including streets and alleys abutting on above lots.

Riverside Plat No. 7 referred to is situated in the S.E. $\frac{1}{4}$ of the S.E. $\frac{1}{4}$ of Sec. 2, T. 30 N. R. 24 W., and is on file in the Register of Deeds Office for Anoka County.

- (9) A 60-foot right of way extending across the S. 60 feet of the S.W. $\frac{1}{4}$ of Sec. 1, T. 30 N. R. 24 W. which lies immediately north of the 66-foot Public Highway.

The W. 996.64 feet of this right of way now belongs to Elizabeth Thompson and comprises 1.37 acres.

The portion of this right of way between the land owned by Elizabeth Thompson and the east line of the S.W. $\frac{1}{4}$ of Sec. 1, 332.21 feet in length, comprising $\frac{46}{100}$ acres, belongs to Mildred Shears.

The right of way in the S.E. $\frac{1}{4}$ of the S.W. $\frac{1}{4}$ of Sec. 1, comprising 1.83 acres belongs to John Landis.

- (10) A 60 foot right of way across a portion of the S. 60 feet of the S.E. $\frac{1}{4}$ of Sec. 1, T. 30 N. R. 24 W., bounded as follows: Beginning at the S. $\frac{1}{4}$ corner of Sec. 1, thence E. along the south line of Sec. 1, 1941.85 feet to a point; thence N. 67° 30' W. 156.0 feet to a point; thence W. 1797.0 feet to the North and South center $\frac{1}{4}$ line of Sec. 1 to a point; thence south 60 feet to the point of beginning. Containing 2.58 acres, now belonging to John L. Johnson.

- (11) A 60 foot right of way through a portion of the N.E. $\frac{1}{4}$ of the N.E. $\frac{1}{4}$ of Sec. 12, T. 30 N., R. 24 W., bounded as follows: Beginning at a point on the East line of Sec. 12, 222 feet south of the N.E. $\frac{1}{4}$ of Sec. 12, thence W. 335.6 feet to a point; thence N. 67° 30' W. 530.1 feet to a

point on the North line of Sec. 12, thence E. 144.85 feet to a point; thence S. 67° 30' East 423.33 feet to a point; thence East 310.75 feet to a point on the East line of Sec. 12; thence south 60 feet to point of beginning, containing 1.15 acres, now belonging to David H. Fridley.

In addition to the above described land needed for right of way purposes there is required approximately 2 acres of land adjacent to and parallel to the East line of the Northern Pacific Railway Company right of way. This land is bounded as follows: Beginning at the point of intersection of the South line of the proposed water works right of way with the East line of the Northern Pacific Railway Company right of way, thence southeasterly along the East line of the Northern Pacific Railway Company right of way 600 feet to a point; thence East 180 feet to a point; thence northwesterly and parallel to the East line of the Northern Pacific Railway Company right of way to a point on the South line of the proposed water works right of way; thence southwesterly along the south line of the proposed water works right of way to the point of beginning, containing 2.1 acres, more or less, and situated in the E. $\frac{1}{4}$ of the N.E. $\frac{1}{4}$ of Sec. 10, T. 30, N. R. 24 W. This parcel of land will only be required for a period of two years, at which time it is to revert back to the present owner.

All land heretofore described is shown in yellow on accompanying blueprint and is situated in Fridley Township, Anoka County.

Witness my hand and seal this fourth day of September, 1923.

Witness: John H. McDonald President of the Board of Water Commissioners
City of St. Paul, Minnesota

I hereby certify and acknowledge that I am surveyor for the Board of Water Commissioners of the City of St. Paul, Minnesota, that I made the survey shown hereon by authority and direction of said Board; that said survey is a correct and accurate survey of the land to be acquired, appropriated and condemned by said Board for the extension of its waterworks system, said land being represented thereon by the portion colored yellow. I further certify that the said land proposed to be acquired by condemnation proceedings is correctly described in the foregoing certificate of John H. McDonald, president of said Board.

Witness my hand and seal, this fourth day of September, 1923.

In presence of:
Witness: George A. Roden Surveyor
Witness: John L. Johnson

State of Minnesota } ss
County of Ramsey }

Be it remembered that on this fourth day of September, 1923 personally appeared before me, a notary public in and for the County and State aforesaid, John H. McDonald, President of the Board of Water Commissioners of the City of St. Paul, Minnesota, and Geo. A. Roden, Surveyor for said Board, each to me known to be the person who signed the foregoing certificates, and that then and there each acknowledged that they had executed the same as their own free acts and deeds, and further, as their official acts as President and Surveyor aforesaid according to law.

George C. Brown
Notary Public, Ramsey County, Minn.
My commission expires Sept. 12, 1929
GEORGE C. BROWN

State of Minnesota } ss
County of Anoka }

I hereby certify that this is a true and correct copy of map, system of extension of the water works, of the City of St. Paul, which was filed in my office on the 4th day of September, 1923.
Carrie J. Papp
Register of Deeds,
Anoka, Minn.

#62525
OFFICE OF REGISTER OF DEEDS, } ss
COUNTY OF ANOKA, MINN.

I hereby certify that the within instrument was filed in this office for record on the 4th day of September, A. D. 1923 at 11 o'clock A. M. and was duly recorded in Book... page 223.
Register of Deeds,