
LOT SURVEYS COMPANY, INC. LAND SURVEYORS

MAXWELL ESTATES

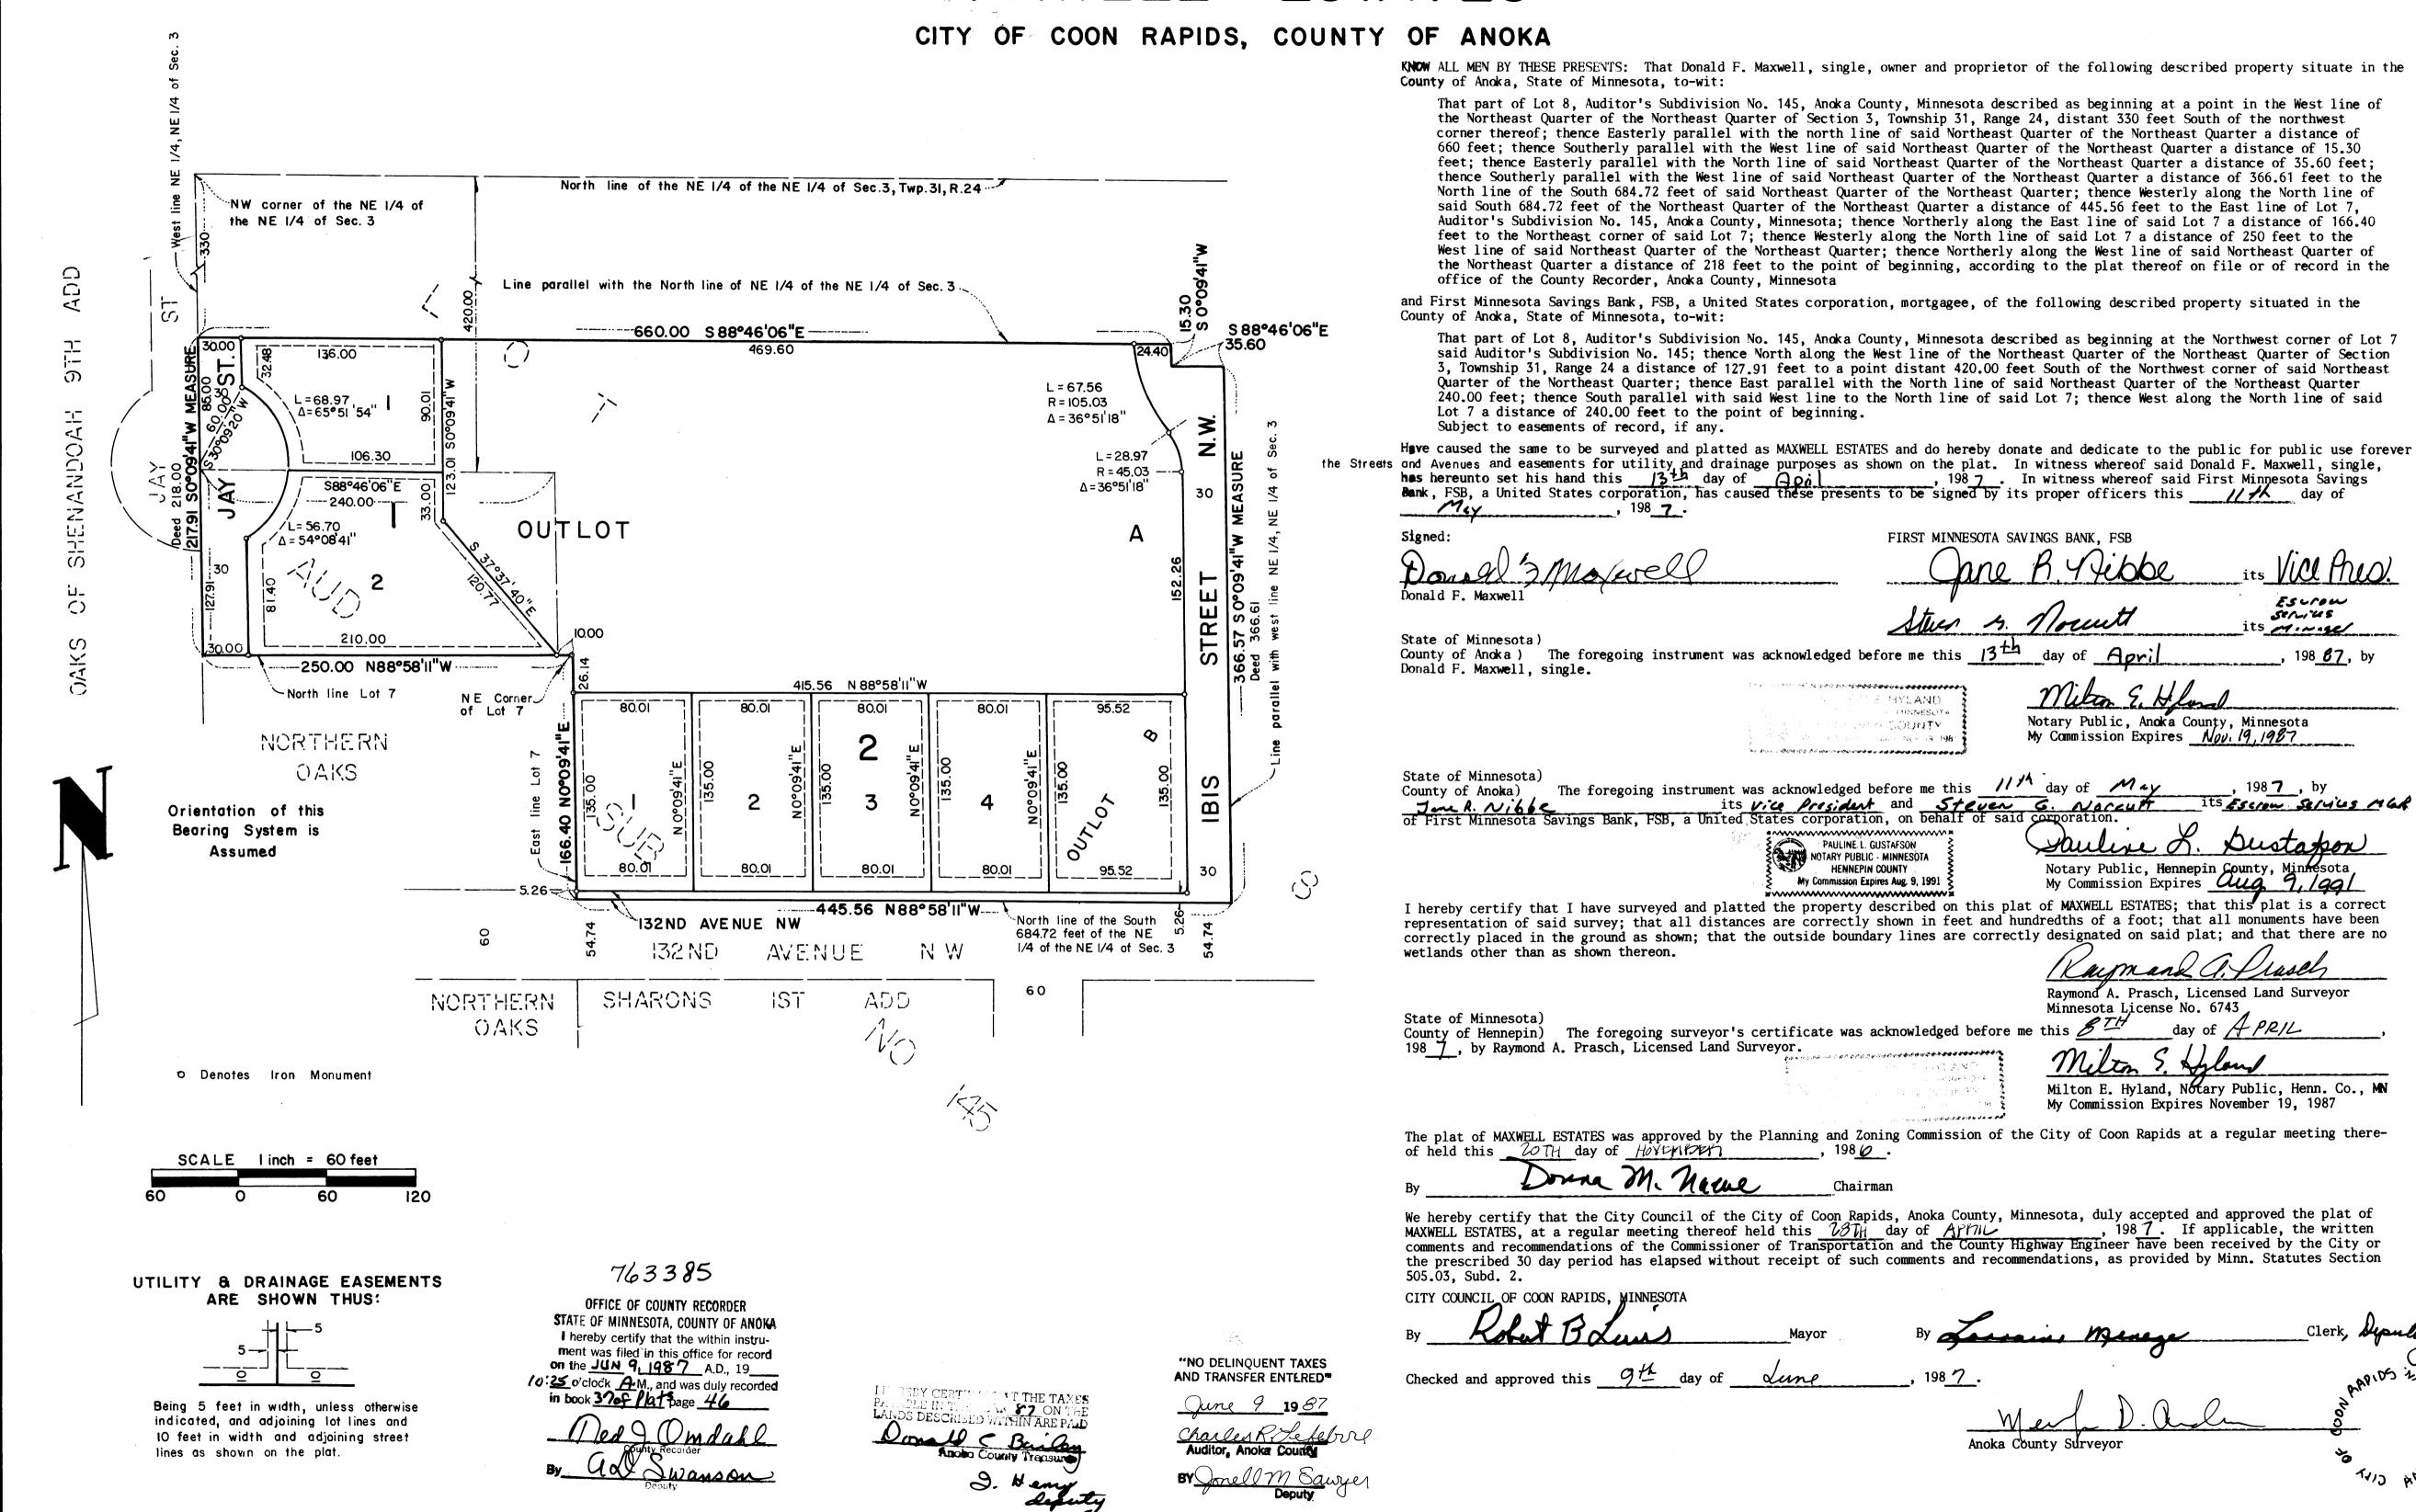

410