

66 ft. wide


THIRD AVENUE

66 ft. wide.

100 ft. wide.

JACKSON STREET

MAIN STREET.

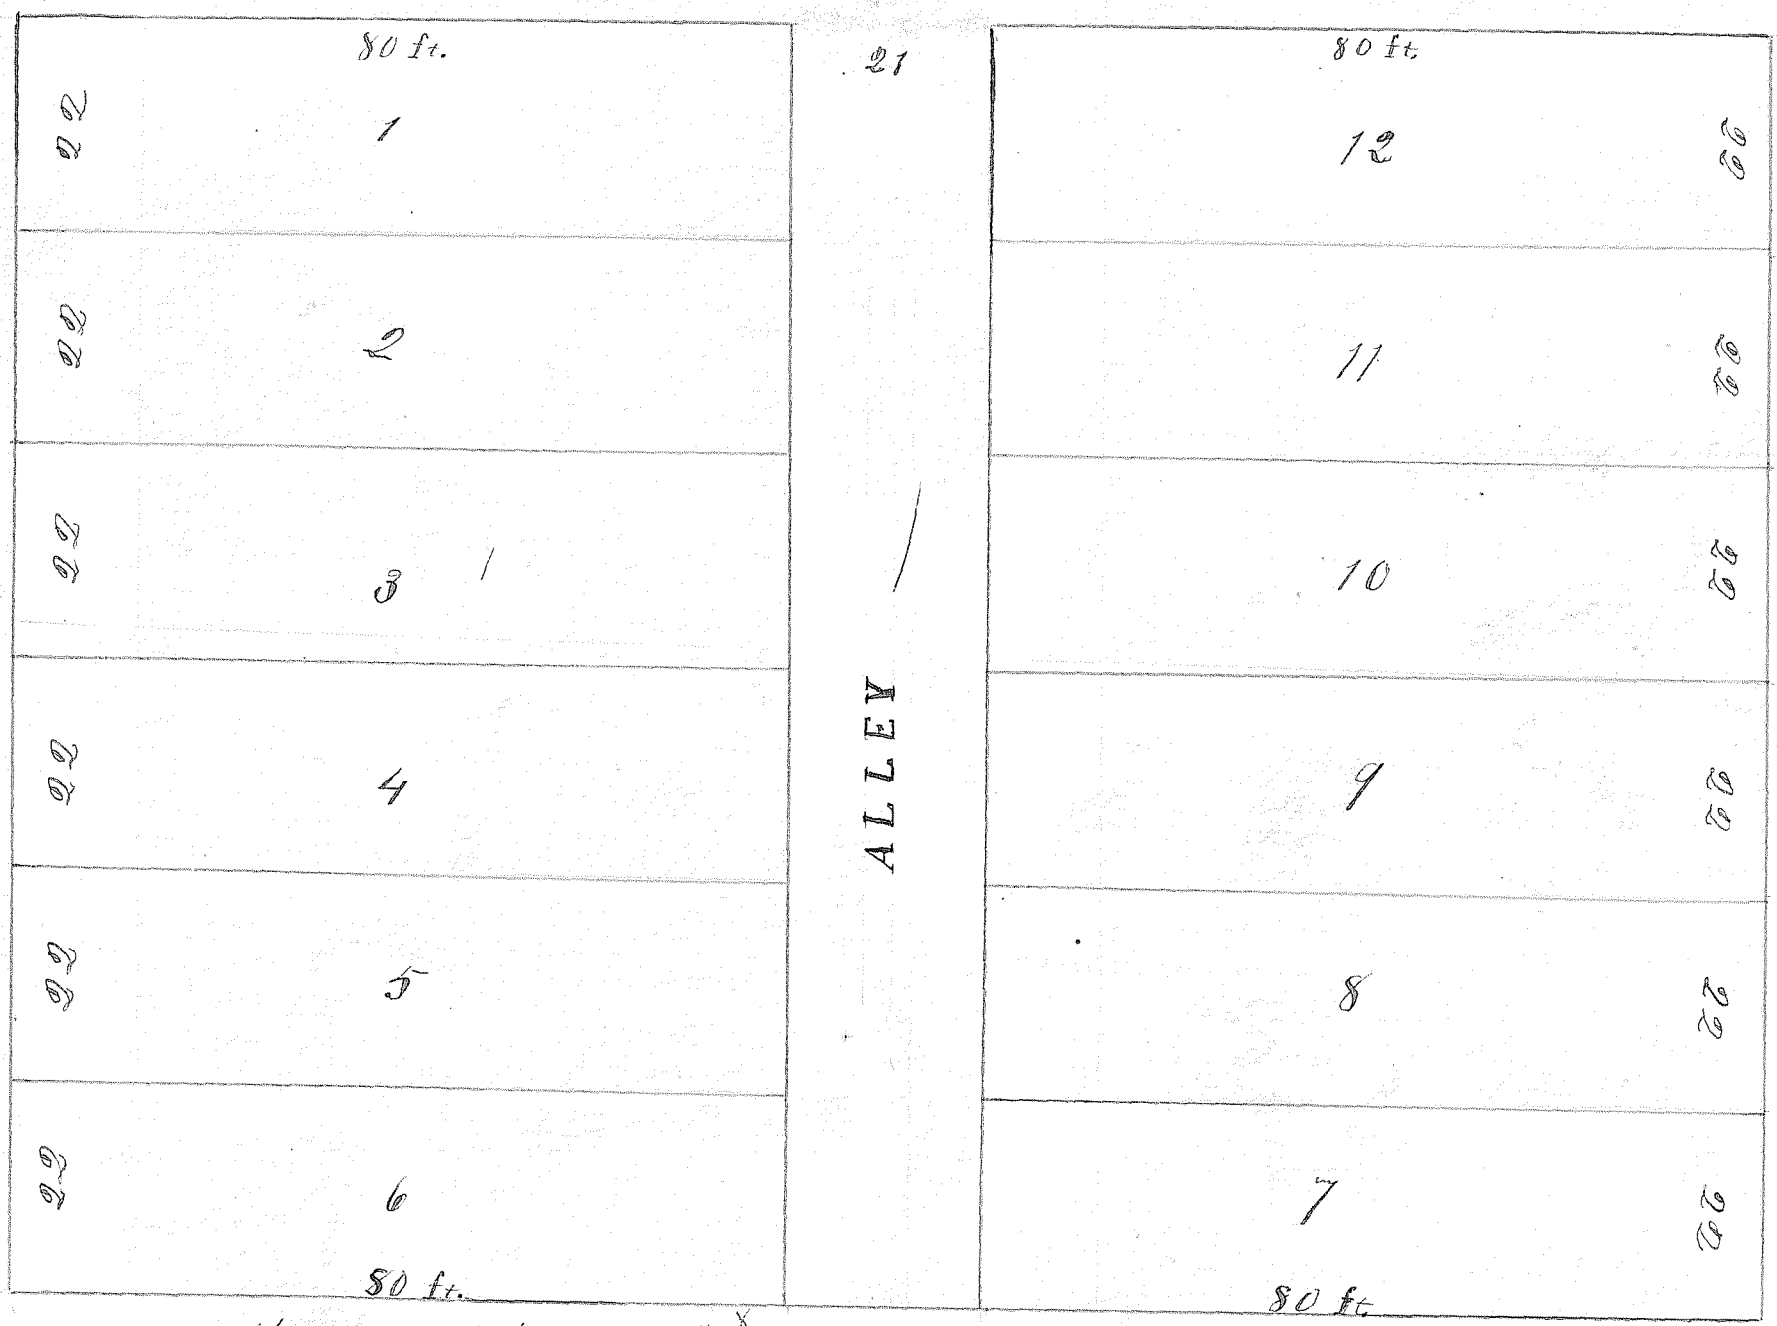

I hereby certify that this is a correct plat of
 W. M. Glasflin's Sub-Division of Lots One (1) and
 Two (2) Block Twenty Four (24) Town of Anoka
 as appears from Records in the Office of the
 Register of Deeds for Anoka County

A. H. Reed
 County Surveyor.

Lytia Ritchie } witnesses
 C. D. Green }

I know all men by their presents that are Sarah M. M. Glasflin and James M. M. Glasflin her husband of Anoka Minn. owners and proprietors of Lots one (1) and two (2) Block Twenty Four (24) Town of Anoka (now City) have agreed the same to be sub-divided and platted as W. M. Glasflin's Sub-Division of Lots One and Two Block Twenty Four City of Anoka, and we hereby demand and dedicate to the public use forever the alley therein shown. In witness whereof we have hereunto set our hands and seals this 27th day of March A. D. 1883.

Sarah M. Glasflin
 James M. M. Glasflin

State of Minnesota, s.s.
 County of Anoka }
 Do it remembered that on this
 27th day of March A. D. 1883 personally came before
 me the undersigned Sarah M. M. Glasflin and
 James M. M. Glasflin her husband, the wife known
 to be the same persons who executed the foregoing
 deed and acknowledged the execution thereof
 free act and deed for the uses and purposes therein
 stated.

C. D. Green
 Register of Deeds

Office of Register of Deeds,
 Anoka County, Minn.
 I hereby certify that the foregoing plat
 was filed in this Office April 2nd A. D. 1883
 at 12 O'clock M. and was duly recorded.
 Book "A" of Town Plats

C. D. Green
 Register of Deeds.

PLAT OF LOTS 1 & 2. BLOCK 24.

TOWN OF ANOKA

By A. H. Reed
C. D. Surveyor Anoka Co.

MARCH 23rd 1883.

Scale 20 ft. to the inch

City of Anoka }
 County of Anoka }
 State of Minnesota }

The above plat was approved
 and accepted by the City Council of the City of Anoka
 on the twenty-seventh (27) day of March, A. D. 1883.

H. Miller
 City Clerk

