

MOORE LAKE HILLS

ANOKA COUNTY

E. R. T. PETERSON · Surveyor


JULY 1947

This plat was approved as to form and execution on this 10 day of September A.D. 1947.

L. D. Celts
County Attorney, Anoka County, Minnesota


Filed for record this 14 day of Oct A.D. 1947 at 4 o'clock P.M.

Eva Brundell
Register of Deeds, Anoka County, Minnesota
Registrar of Titles

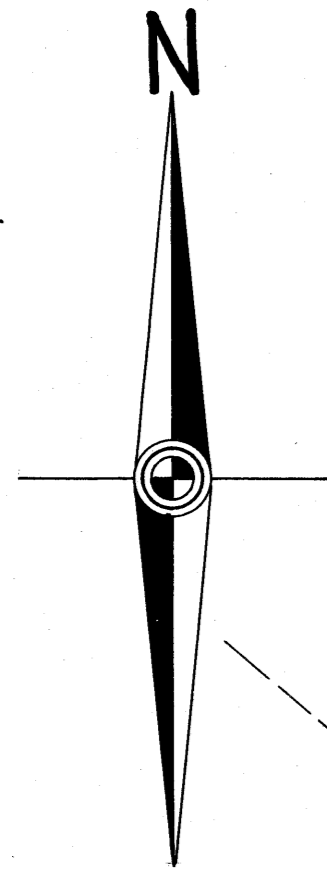

Scale - 1" = 100'

Office of REGISTRAR OF TITLES
STATE OF MINNESOTA
COUNTY OF ANOKA
I hereby certify that this instrument was filed in this office on the _____ day of _____ A. D. 1947 at _____ o'clock _____ M.
By _____
DEPUTY REGISTRAR OF TITLES

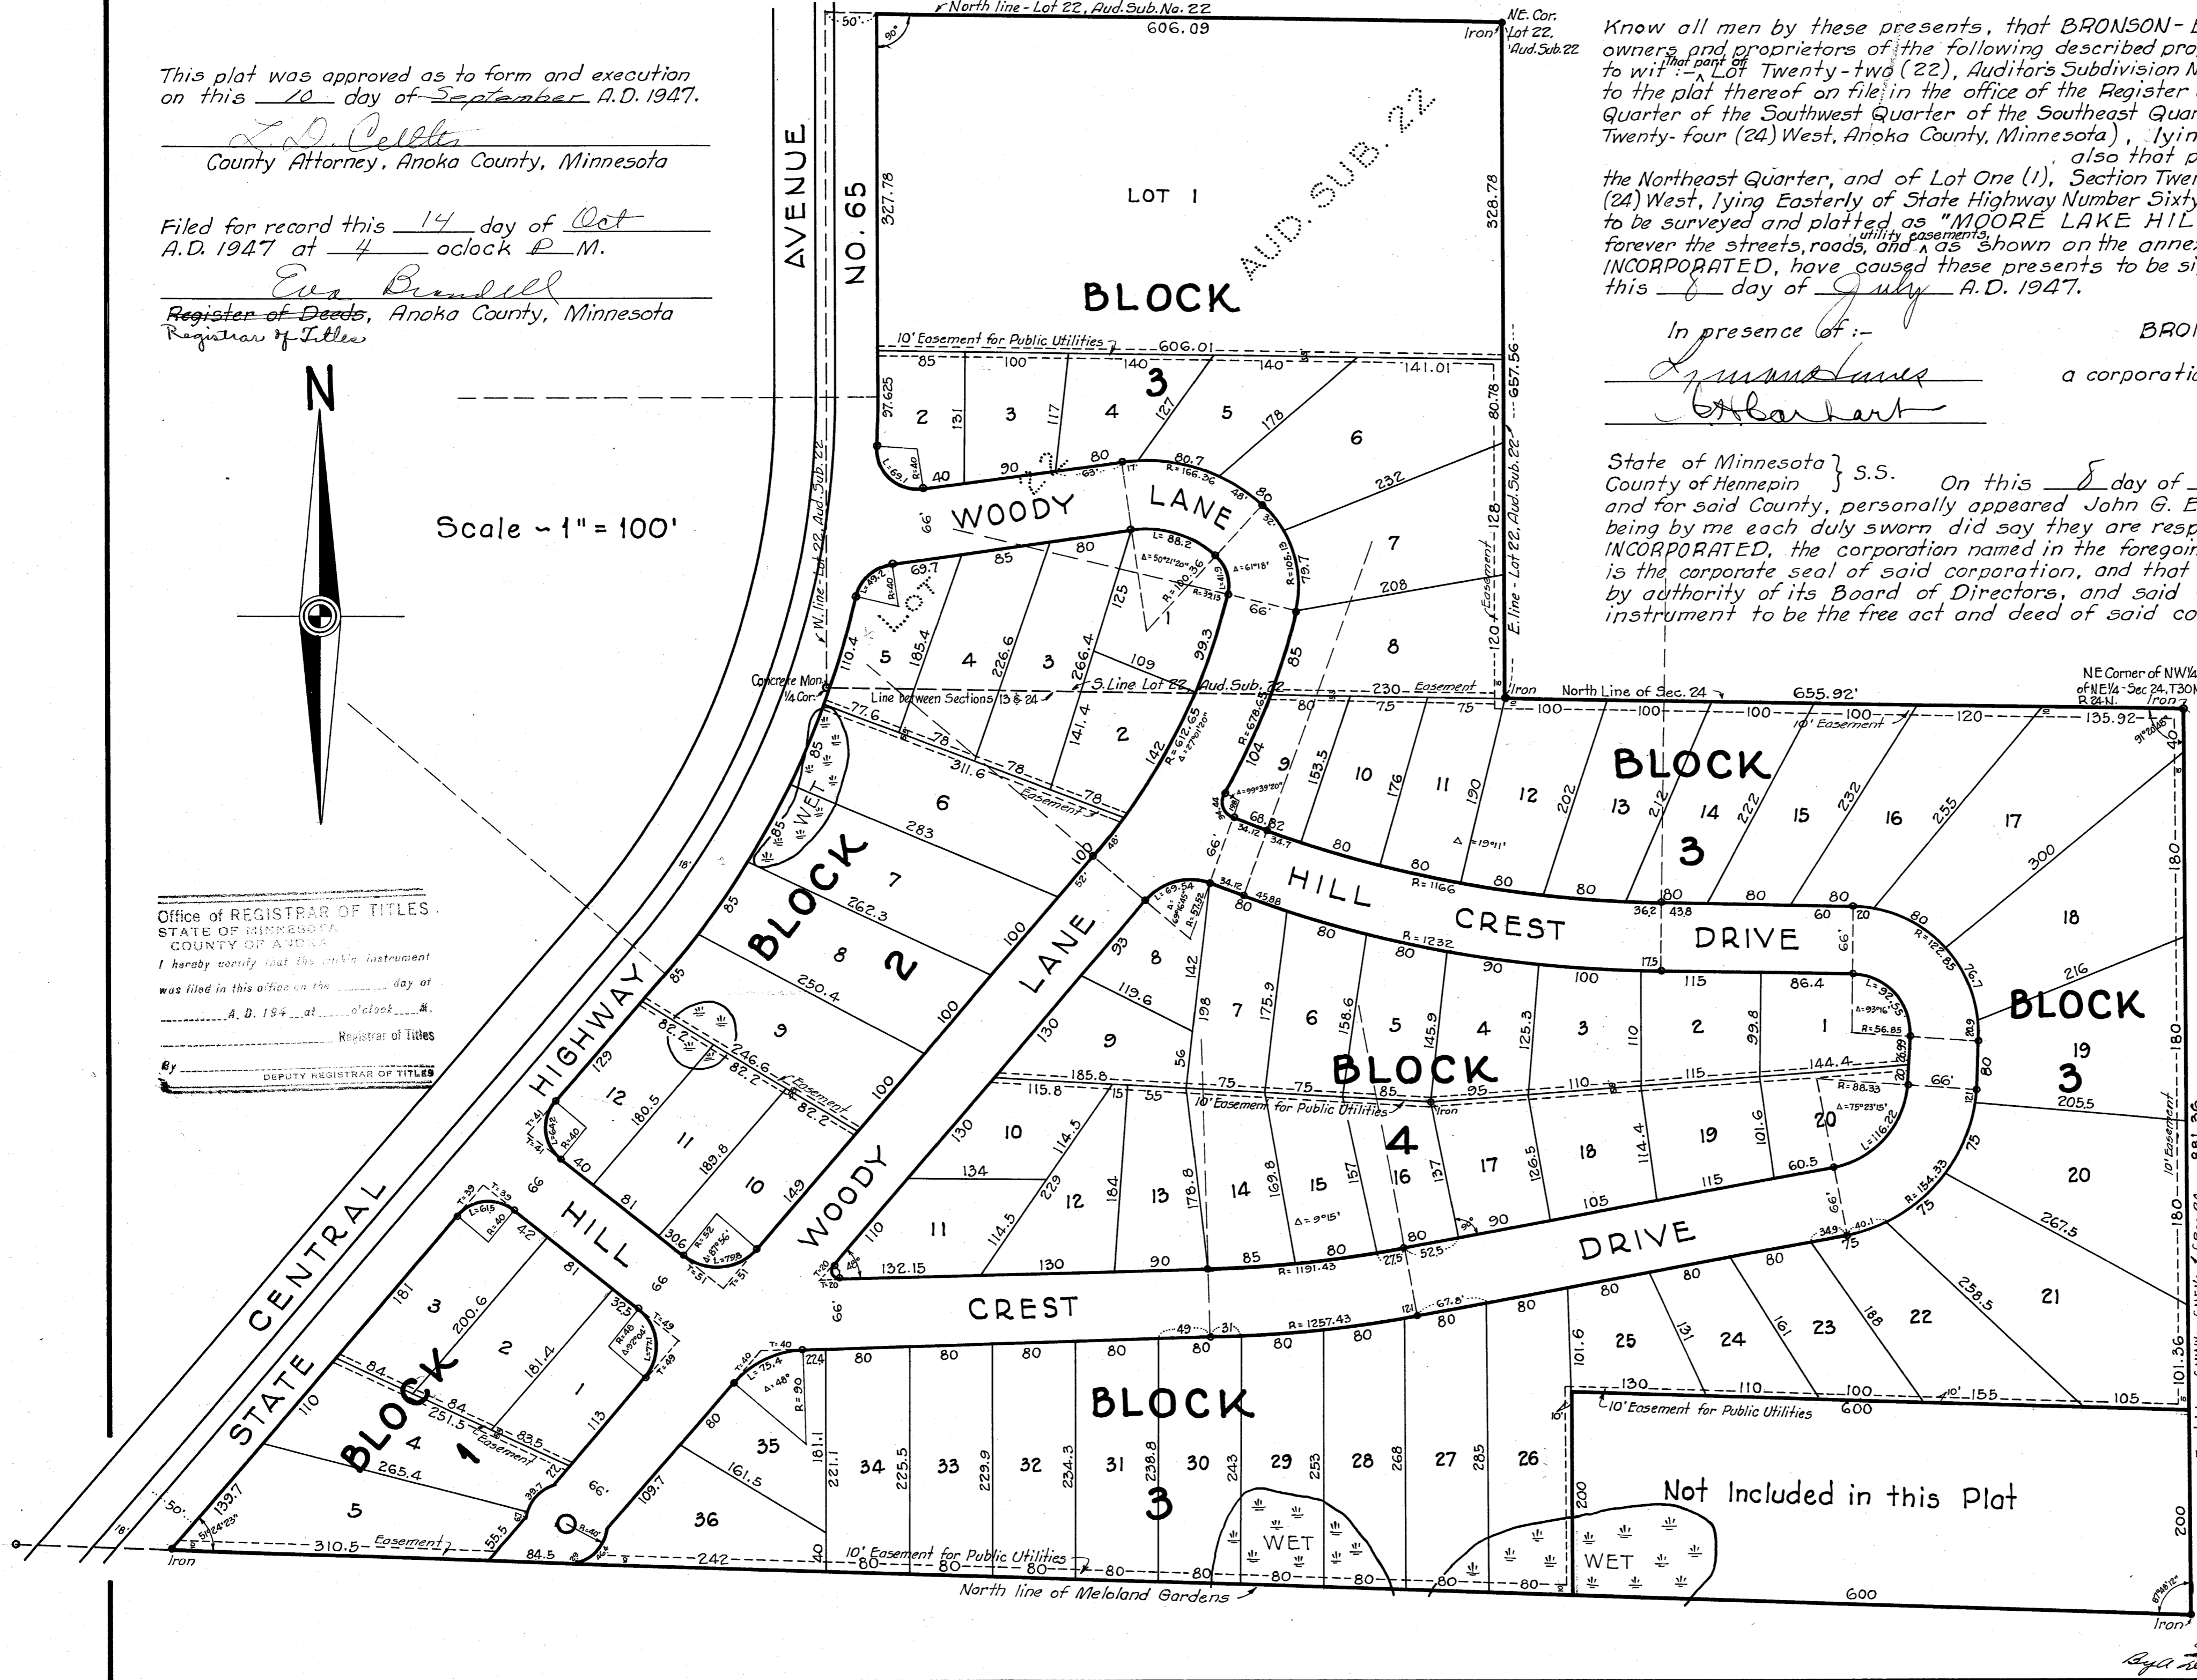

Know all men by these presents, that BRONSON-ERICKSON, INCORPORATED, a Minnesota corporation, owners and proprietors of the following described property in the State of Minnesota and County of Anoka, to wit: Lot Twenty-two (22), Auditor's Subdivision Number Twenty-two (22), Anoka County, Minnesota, according to the plat thereof on file in the office of the Register of Deeds of said County, (otherwise described as the Southwest Quarter of the Southwest Quarter of the Southeast Quarter of Section Thirteen (13), Township Thirty (30) North, Range Twenty-four (24) West, Anoka County, Minnesota), lying Easterly of State Highway Number Sixty-five (65); also that part of the North 882.5 feet of the Northwest Quarter of the Northeast Quarter, and of Lot One (1), Section Twenty-four (24), Township Thirty (30) North, Range Twenty-four (24) West, lying Easterly of State Highway Number Sixty-five (65), Anoka County, Minnesota; have caused the same to be surveyed and platted as "MOORE LAKE HILLS", and do hereby donate and dedicate to the public use forever the streets, roads, and easements shown on the annexed plat. In witness whereof said BRONSON-ERICKSON, INCORPORATED, have caused these presents to be signed by its proper officers, and its corporate seal affixed this 8 day of July A.D. 1947.

In presence of: _____
a corporation by _____ its President
by _____ its Secretary

State of Minnesota } S.S.
County of Hennepin } On this 8 day of July A.D. 1947, before me, a Notary Public, within and for said County, personally appeared John G. Erickson and V. J. Olson to me personally known, who being by me each duly sworn did say they are respectively the President and Secretary of BRONSON-ERICKSON, INCORPORATED, the corporation named in the foregoing instrument, that the seal affixed to said instrument is the corporate seal of said corporation, and that said instrument was signed in behalf of said corporation by authority of its Board of Directors, and said John G. Erickson and V. J. Olson acknowledged said instrument to be the free act and deed of said corporation.

L. M. Hanson
Notary Public, Hennepin County, Minnesota
My commission expires Dec 15 1951

State of Minnesota } S.S.
County of Hennepin } I do hereby certify that I have surveyed and platted the property described on this plat as MOORE LAKE HILLS; that this plat is a correct representation of said survey; that all distances are correctly shown on the plat in feet and decimals of a foot; that the monuments for guidance of future surveys have been correctly placed in the ground as shown on the plat; that the outside boundary lines are correctly designated on the plat; that the topography of the land is correctly shown on the plat and that there are no wet lands or public highways to be shown on said plat other than as shown thereon.
E. R. T. Peterson
Surveyor

Above certificate subscribed and sworn to before me this 2nd day of July A.D. 1947.
Robert A. Hanson
Notary Public, Hennepin County, Minnesota
My commission expires October 22 1952

This plat was approved and accepted by the Honorable Board of County Commissioners of the County of Anoka, State of Minnesota, at a regular meeting held this 18th day of July A.D. 1947.

Chairman, Board of County Commissioners
Anoka County, Minnesota
Ed Carlson
County Auditor, Anoka County, Minnesota

Hereby certify that taxes to year 1946 on the lands described within are paid
Halvor A. Petersen
Deputy
TAXES PAID
This 15th day of October 1947
E. A. Carlson
Auditor, Anoka County, Minnesota
By J. Steiner Deputy