


MORNINGSIDE MEMORIAL GARDENS FIELD OF HONOR ANOKA COUNTY, MINNESOTA


553468

OFFICE OF COUNTY RECORDER
STATE OF MINNESOTA, COUNTY OF ANOKA
I hereby certify that the within instru-
ment was filed in this office for record
on the AUG 5 1980 A.D., 19
5 o'clock P.M., and was duly recorded
in book 318 Plate page 15

Red A. Nordahl
County Recorder
By A.D. Swanson
Deputy

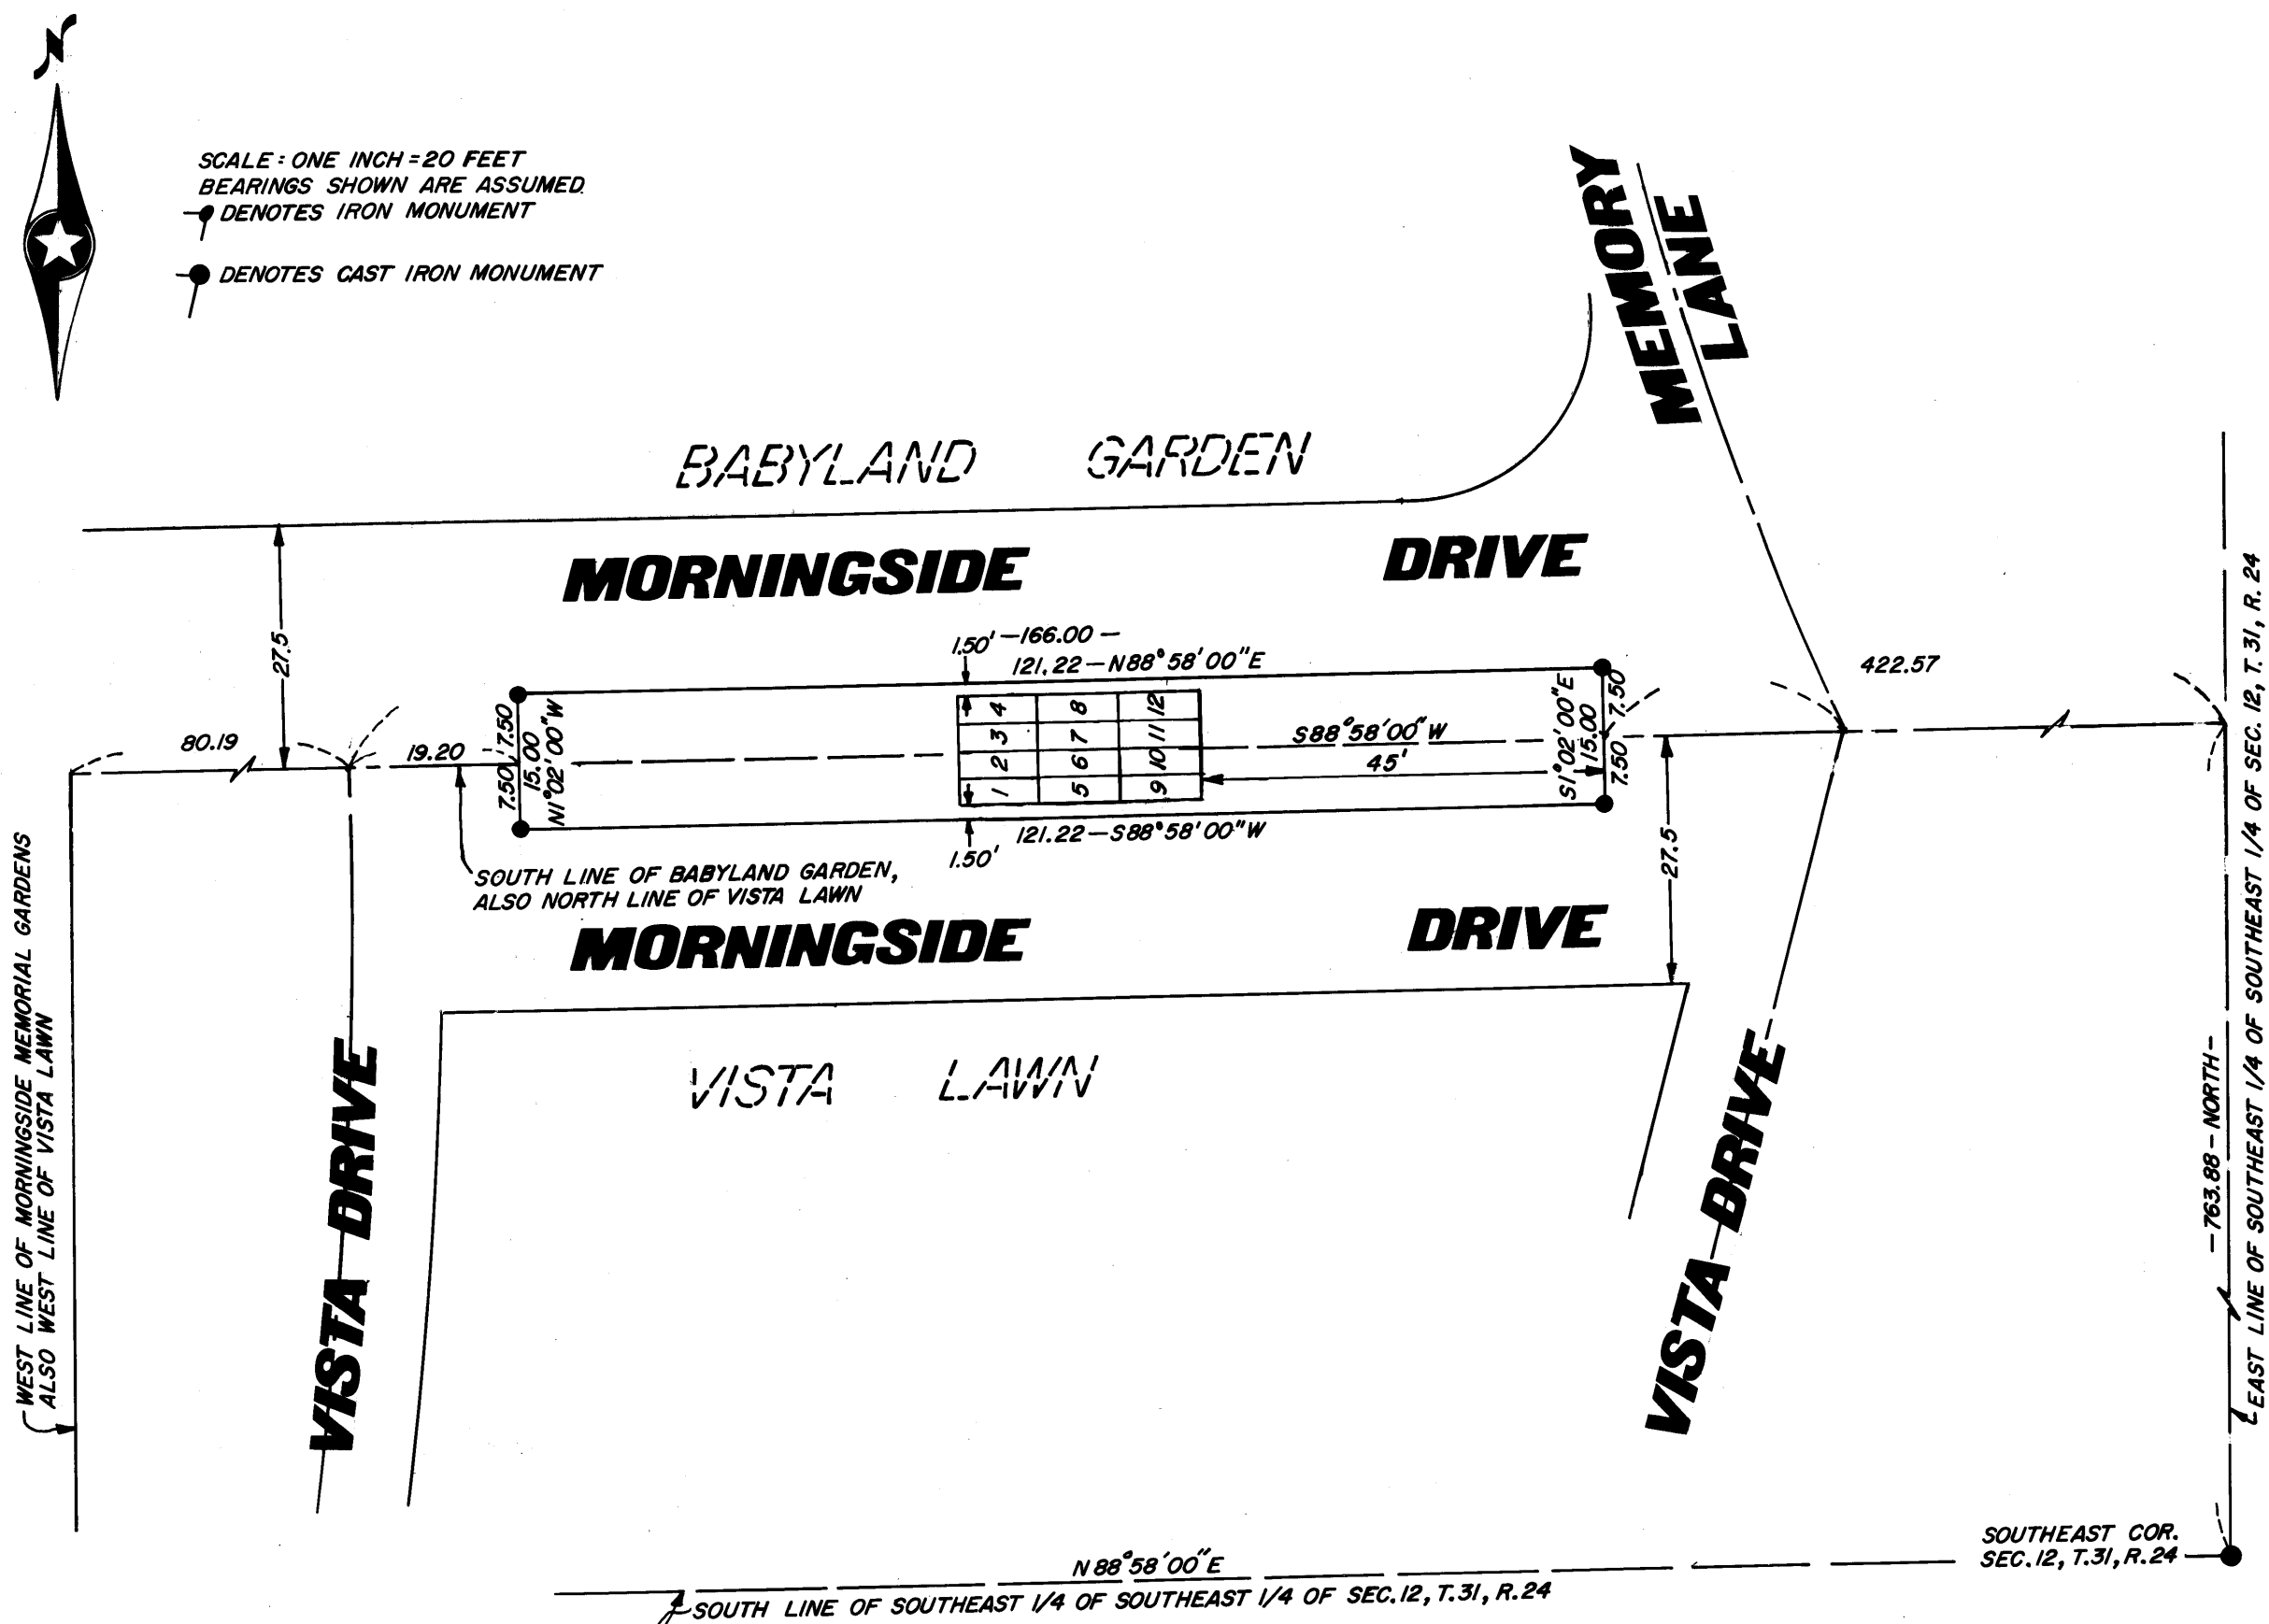

SCALE: ONE INCH = 20 FEET
BEARINGS SHOWN ARE ASSUMED
DENOTES IRON MONUMENT
DENOTES CAST IRON MONUMENT

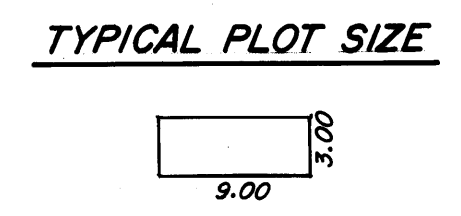

THIS IS TO CERTIFY THAT, FOR THE PURPOSES OF ESTABLISHING A CEMETERY, MORNINGSIDE MEMORIAL GARDENS, INC., A MINNESOTA CORPORATION, OWNER AND PROPRIETOR OF THE FOLLOWING DESCRIBED PROPERTY SITUATED IN THE STATE OF MINNESOTA AND COUNTY OF ANOKA, TO-WIT:

ALL THAT PART OF MORNINGSIDE DRIVE IN THE PLAT OF MORNINGSIDE MEMORIAL GARDENS, VISTA LAWN AND IN THE PLAT OF MORNINGSIDE MEMORIAL GARDENS, BABYLAND GARDEN ACCORDING TO THE PLATS THEREOF ON FILE AND OF RECORD IN THE OFFICE OF THE COUNTY RECORDER, ANOKA COUNTY, MINNESOTA DESCRIBED AS FOLLOWS:
COMMENCING AT THE SOUTHEAST CORNER OF SECTION 12, TOWNSHIP 31, RANGE 24; THENCE NORTH 00 DEGREES, 00 MINUTES EAST ALONG THE EAST LINE OF THE SOUTHEAST 1/4 OF THE SOUTHEAST 1/4 OF SAID SECTION 12 A DISTANCE OF 763.88 FEET; THENCE SOUTH 88 DEGREES, 58 MINUTES, 00 SECONDS WEST AND PARALLEL WITH THE SOUTH LINE OF THE SOUTHEAST 1/4 OF THE SOUTHEAST 1/4 OF SAID SECTION 12 A DISTANCE OF 422.57 FEET TO THE ACTUAL POINT OF BEGINNING OF THE TRACT OF LAND TO BE HEREBY DESCRIBED; THENCE SOUTH 1 DEGREE, 02 MINUTES, 00 SECONDS EAST A DISTANCE OF 7.50 FEET; THENCE SOUTH 88 DEGREES, 58 MINUTES, 00 SECONDS WEST AND PARALLEL WITH THE NORTH LINE OF MORNINGSIDE MEMORIAL GARDENS, VISTA LAWN, A DISTANCE OF 121.22 FEET; THENCE NORTH 1 DEGREE, 02 MINUTES, 00 SECONDS WEST A DISTANCE OF 15.00 FEET; THENCE NORTH 88 DEGREES, 58 MINUTES, 00 SECONDS EAST AND PARALLEL WITH THE NORTH LINE OF MORNINGSIDE MEMORIAL GARDENS, VISTA LAWN, A DISTANCE OF 121.22 FEET; THENCE SOUTH 1 DEGREE, 02 MINUTES, 00 SECONDS EAST A DISTANCE OF 7.50 FEET TO THE ACTUAL POINT OF BEGINNING.

HAVE, PURSUANT TO THE LAWS OF THE STATE OF MINNESOTA IN THAT BEHALF ENACTED, CAUSED SAID TRACT OF LAND TO BE SURVEYED AND PLATTED AS SHOWN ON THE PLAT, AND DECLARE THE SAME TO BE AND CONSTITUTE A CEMETERY AND BURIAL PLACE IN SAID COUNTY AND STATE, DESIGNATED AS MORNINGSIDE MEMORIAL GARDENS, FIELD OF HONOR.

IN TESTIMONY WHEREOF, SAID MORNINGSIDE MEMORIAL GARDENS, INC., HAS CAUSED THESE PRESENTS TO BE EXECUTED IN ITS CORPORATE NAME BY ITS PRESIDENT AND VICE PRESIDENT AND ITS CORPORATE SEAL BE HEREUNTO AFFIXED THIS 8TH DAY OF August 1979.

MORNINGSIDE MEMORIAL GARDENS, INC.
Richard Einck ITS PRESIDENT
Otto Christenson ITS VICE PRESIDENT
OTTO CHRISTENSON

STATE OF MINNESOTA)
COUNTY OF ANOKA) ss
THE FOREGOING INSTRUMENT WAS ACKNOWLEDGED BEFORE ME THIS 8TH DAY OF August A.D. 1979 BY RICHARD EINCK AND OTTO CHRISTENSON, PRESIDENT AND VICE PRESIDENT, RESPECTIVELY, OF MORNINGSIDE MEMORIAL GARDENS, INC., A MINNESOTA CORPORATION, ON BEHALF OF THE CORPORATION.

NOTARY PUBLIC - MINNESOTA
ANOKA COUNTY
My Commission Expires Sep. 25, 1981

Larry D. Hoium
NOTARY PUBLIC, ANOKA COUNTY, MINNESOTA

I HEREBY CERTIFY THAT I HAVE SURVEYED AND PLATTED THE LAND DESCRIBED IN THE DEDICATION ON THE PLAT AS MORNINGSIDE MEMORIAL GARDENS, FIELD OF HONOR; THAT THE PLAT IS A CORRECT REPRESENTATION OF SAID SURVEY; THAT ALL DISTANCES ARE CORRECTLY SHOWN ON SAID PLAT IN FEET AND HUNDREDTHS OF A FOOT; THAT THE MONUMENTS HAVE BEEN CORRECTLY PLACED IN THE GROUND AS SHOWN; THAT THE OUTSIDE BOUNDARIES ARE CORRECTLY DESIGNATED ON SAID PLAT; AND THAT THERE ARE NO WET LANDS OR PUBLIC HIGHWAYS TO BE DESIGNATED ON SAID PLAT OTHER THAN ARE SHOWN THEREON.

M. C. Hoium
REGISTERED LAND SURVEYOR - MINN. REG. NO. 4427

STATE OF MINNESOTA)
COUNTY OF ANOKA) ss
STATE, ON THIS 16TH DAY OF April A.D. 1979.

Larry D. Hoium
NOTARY PUBLIC, ANOKA COUNTY, MINNESOTA

CHECKED AND APPROVED THIS 15TH DAY OF July A.D. 1980.

NOTARY PUBLIC - MINNESOTA
ANOKA COUNTY
My Commission Expires Sep. 25, 1981

Robert W. Anderson
COUNTY SURVEYOR, ANOKA COUNTY, MINNESOTA.

THE ANNEXED PLAT OF MORNINGSIDE MEMORIAL GARDENS, FIELD OF HONOR WAS APPROVED BY THE PLANNING AND ZONING COMMISSION OF THE CITY OF COON RAPIDS, ANOKA COUNTY, MINNESOTA AT A REGULAR MEETING THEREOF HELD THIS 15th DAY OF February A.D. 1979.

BY Norm M. Nave CHAIRMAN
BY William J. Lee Jr. SECRETARY

WE HEREBY CERTIFY THAT THE CITY COUNCIL OF THE CITY OF COON RAPIDS, ANOKA COUNTY, MINNESOTA, DULY ACCEPTED AND APPROVED THE ANNEXED PLAT OF MORNINGSIDE MEMORIAL GARDENS, FIELD OF HONOR AT A REGULAR MEETING THEREOF HELD THIS 11th DAY OF December A.D. 1979.

BY George J. Laub MAYOR
BY Betty Bell, cmc CLERK

"NO DELINQUENT TAXES AND TRANSFER ENTRIES"
July 16th 1980
Charles R. Johnson
Auditor, Anoka County
BY J. L. Hamandi
Deputy

N. C. HOIUM & ASSOC., INC.
LAND SURVEYORS