


A.C-14

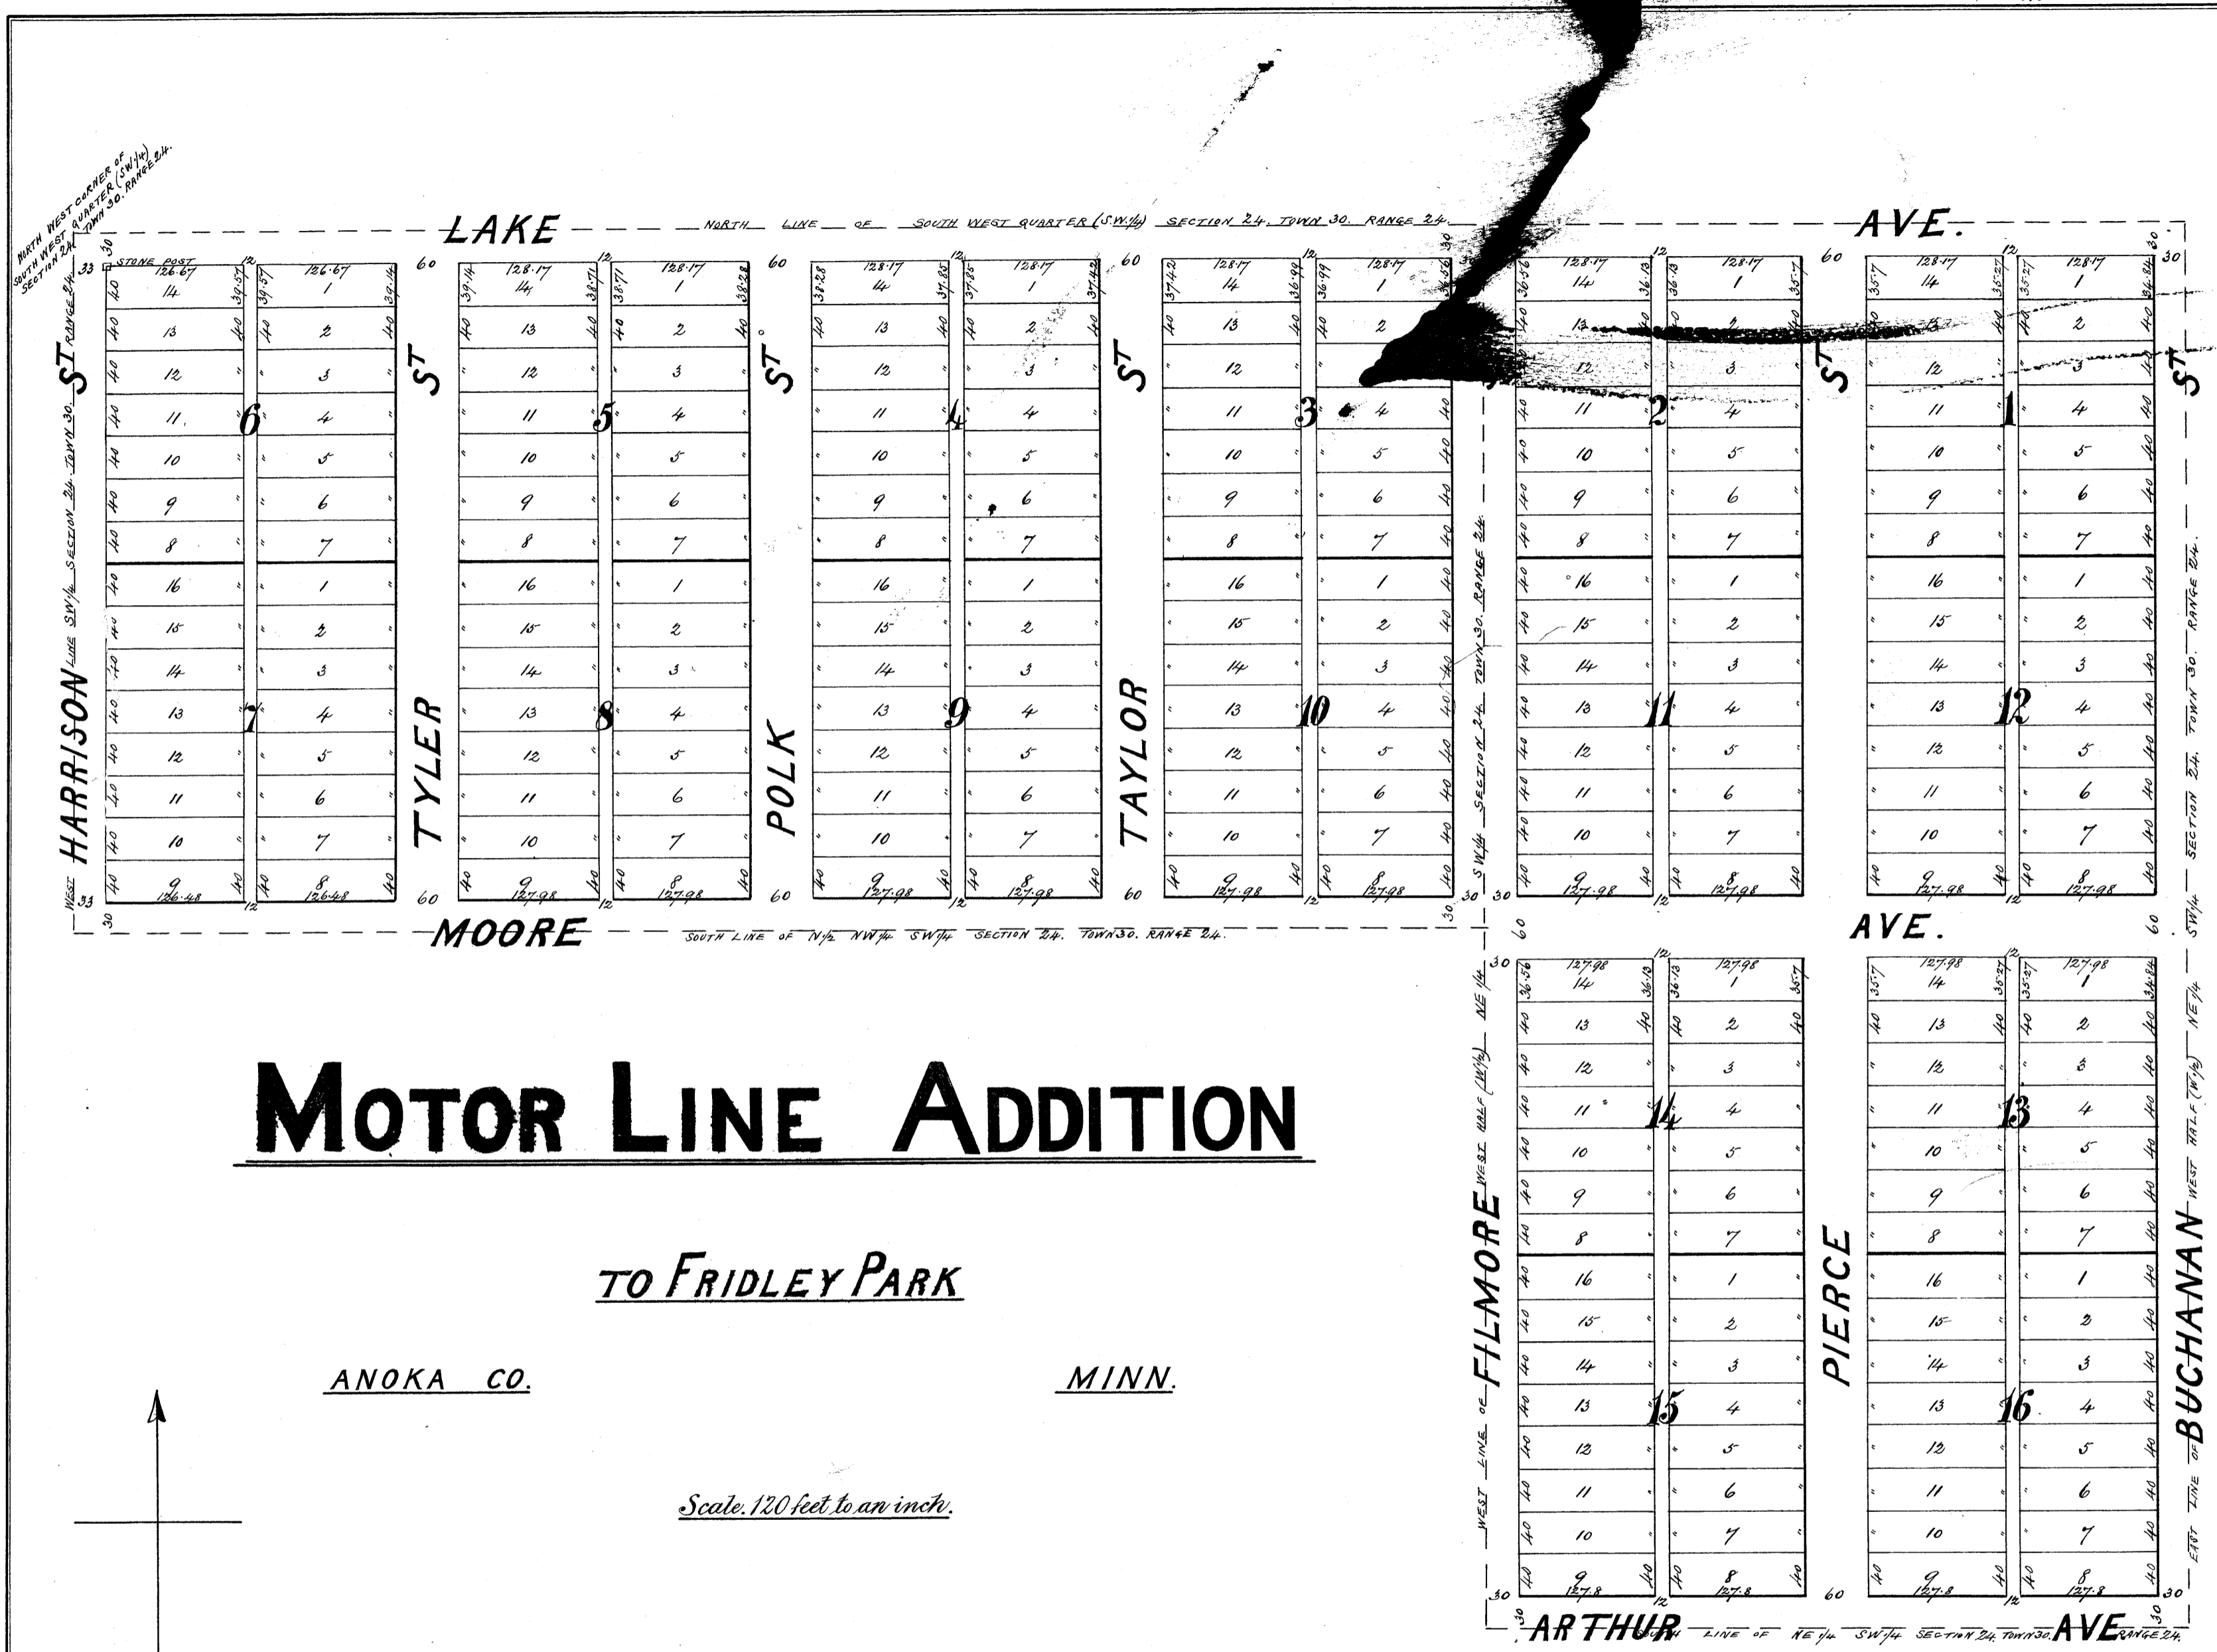

MOTOR LINE ADDITION

TO FRIDLEY PARK

ANOKA CO.

MINN.

Scale: 120 feet to an inch.

ECAN & ROSS
Civil Engineers
255 HENN AVE.
MINNEAPOLIS.

Office of the Register of Deeds } ss
Anoka County, Minnesota } I hereby certify that this
plat was filed in this office on the 10th
day of October A.D. 1887 at 11 o'clock A.M. and
recorded in Book "A" of Plats
at St. Louis, Mo.
Register of Deeds

Know all men by these presents that we, John Sullivan (unmarried), Augustus C. Sheldon and Emma C. Sheldon his wife, and Arthur S. Bigelow and Ida W. Bigelow his wife, owners and proprietors of the following described property situate in the County of Anoka and State of Minnesota and described as follows to wit: the North half (N 1/2) of the North West quarter (NW 1/4) of the South West quarter (SW 1/4) and the West half (W 1/2) of the North East quarter (NE 1/4) of the South West quarter (SW 1/4) all in Section twenty four (24) Town thirty (30) Range twenty four (24) have caused the same to be surveyed and platted as "Motor Line Addition to Fridley Park" and we hereby donate and dedicate to the public and for the public use forever all streets, avenues and alleys as shown on annexed plat.
Witness our hands and seals, this 30th day of September A.D. 1887.

In the presence of
W. P. Andrus }
N. A. Alden }

John Sullivan (seal)
Augustus C. Sheldon (seal)
Emma C. Sheldon (seal)
Arthur S. Bigelow (seal)
Ida W. Bigelow (seal)

B. P. Smith } att
M. G. Lawrence } Ida W. Bigelow
State of Minnesota } s.s.
County of Hennepin }

On this 3rd day of October A.D. 1887 before me personally appeared John Sullivan, Augustus C. Sheldon and Emma C. Sheldon his wife and Arthur S. Bigelow, to me well known and they acknowledged that they executed the foregoing instrument as their own free act and deed.

W. P. Andrus
Notary Public
Hennepin County, Minnesota.

State of Iowa } s.s.
County of Chickasaw }

On this 30th day of September A.D. 1887 before me personally appeared Ida W. Bigelow, to me well known and she acknowledged that she executed the foregoing instrument as her own free act and deed.

B. P. Smith
Notary Public
Chickasaw County, Iowa.

I hereby certify that I have surveyed and platted the property described on this plat as "Motor Line Addition to Fridley Park" and have placed a stone post at the North West corner of Block 6 from which to make future surveys. All distances are given in feet and decimals thereof. Surveyed in September 1887.

J. Egan
Civil Engineer

State of Minnesota } s.s.
County of Hennepin }

On this 29th day of September A.D. 1887 before me personally appeared J. E. Egan to me well known and he acknowledged that he executed the foregoing instrument as his own free act and deed.

Henry Knight
Notary Public
Hennepin County, Minnesota.

Taxes Paid and transferred
October 10th 1887
H. M. Postman
Auditor Anoka County,
Minn.