

NATIONAL MARKET CENTER 4TH ADDITION

KNOW ALL PERSONS BY THESE PRESENTS: That Continental Development Corporation, a Minnesota corporation, owner and proprietor and Village Bank, a Minnesota Corporation, mortgagee of the following described property situated in the County of Anoka, State of Minnesota, to-wit:

Outlot A, NATIONAL MARKET CENTER 2ND ADDITION, according to the recorded plat thereof, Anoka County, Minnesota.

Have caused the same to be surveyed and platted as NATIONAL MARKET CENTER 4TH ADDITION and do hereby donate and dedicate to the public for public use forever the drainage and utility easements as shown on the plat. In witness whereof said Continental Development Corporation has caused these presents to be signed by its proper officer this 25th day of August, 2003. Also in witness whereof said Village Bank, has caused these presents to be signed by its proper officer this 25th day of August, 2003.


CONTINENTAL DEVELOPMENT CORPORATION

Charles S Cook
Charles S. Cook, as president

VILLAGE BANK

[Signature] as VICE PRESIDENT

STATE OF MINNESOTA) The foregoing instrument was acknowledged before me this 25th day of August, 2003, by Charles S. Cook, as president
COUNTY OF Anoka of Continental Development Corporation, a Minnesota corporation, on behalf of the corporation.

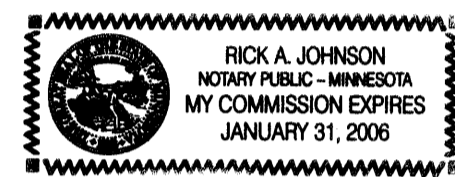

Rick A. Johnson
Notary Public, Anoka County, Minnesota
My Commission expires 01-31-06

STATE OF MINNESOTA) The foregoing instrument was acknowledged before me this 25 day of August, 2003 by PATRICK W. COLLEN
COUNTY OF Anoka as VICE PRESIDENT of Village Bank, a Minnesota corporation, on behalf of the corporation.




Sarah Elizabeth Greene
Notary Public, Anoka County, Minnesota
My Commission expires 01-31-05

I hereby certify that I have surveyed and platted the land described in the dedication on this plat as NATIONAL MARKET CENTER 4TH ADDITION; that this plat is a correct representation of said survey; that all distances are correctly shown on said plat in feet and hundredths of a foot; that all monuments have been correctly placed in the ground as shown, or shall be correctly placed in the ground within one year after the recording date of this plat; that the outside boundaries are correctly designated on said plat; and that there are no wetlands, in accordance with M.S. 505.02 Subdivision 1, or public highways to be designated on said plat other than as shown thereon.

Lyle C. Reynolds
Lyle C. Reynolds, Registered Land Surveyor
Minnesota License No. 13072

STATE OF MINNESOTA) The surveyors certificate was acknowledged before me a Notary Public, this 20th day of August, 2003, by Lyle C. Reynolds,
COUNTY OF ANOKA) Land Surveyor.

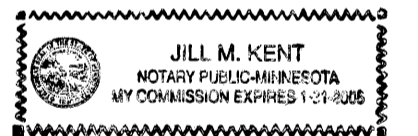

Jill M. Kent
Notary Public, Anoka County, Minnesota
My Commission expires 01-31-05

CITY OF BLAINE

We hereby certify that the City Council of the City of Blaine, Anoka County, Minnesota, duly accepted and approved the plat of NATIONAL MARKET CENTER 4TH ADDITION at a regular meeting held this 17th day of July, 2003. If applicable, the written comments and recommendations of the Commissioner of Transportation and the County Highway Engineer have been received by the city or the prescribed 30 day period has elapsed without receipt of such comments and recommendations, as provided by Minn. Statutes, Section 505.03, Subd. 2.

By [Signature] Mayor & By Ronald R Wood City Manager


Checked and approved this 4th day of SEPTEMBER, 2003.

By [Signature]
Anoka County Surveyor



I HEREBY CERTIFY THAT THE CURRENT AND DELINQUENT TAXES ON THE LANDS DESCRIBED WITHIN ARE PAID AND THE TRANSFER IS ENTERED 9/4/2003
MAUREEN J. DEVLIN
PROPERTY TAX ADMINISTRATOR
By [Signature]
PROPERTY TAX ADMINISTRATOR

1845074
OFFICE OF COUNTY RECORDER
STATE OF MINNESOTA, COUNTY OF ANOKA
I hereby certify that the within instrument was filed in this office for record on the 4th SEP A.D., 2003
4:30 o'clock P.M., and was duly recorded in book 65 page 40
MAUREEN J. DEVLIN
County Recorder
By SLZ
Deputy

DRAINAGE AND UTILITY EASEMENTS SHOWN THUS:

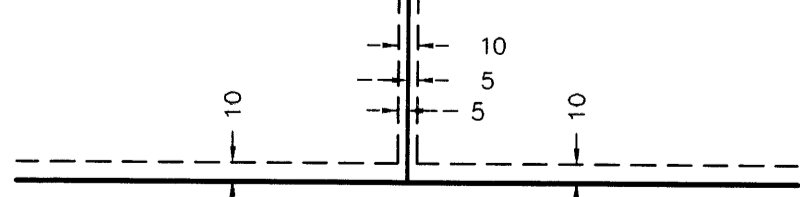

BEING 10 FEET WIDE AND ADJOINING ALL STREET RIGHT-OF-WAY LINES AND REAR LOT LINES AND 5 FEET WIDE AND ADJOINING ALL SIDE LOT LINES UNLESS OTHERWISE SHOWN ON THE PLAT.

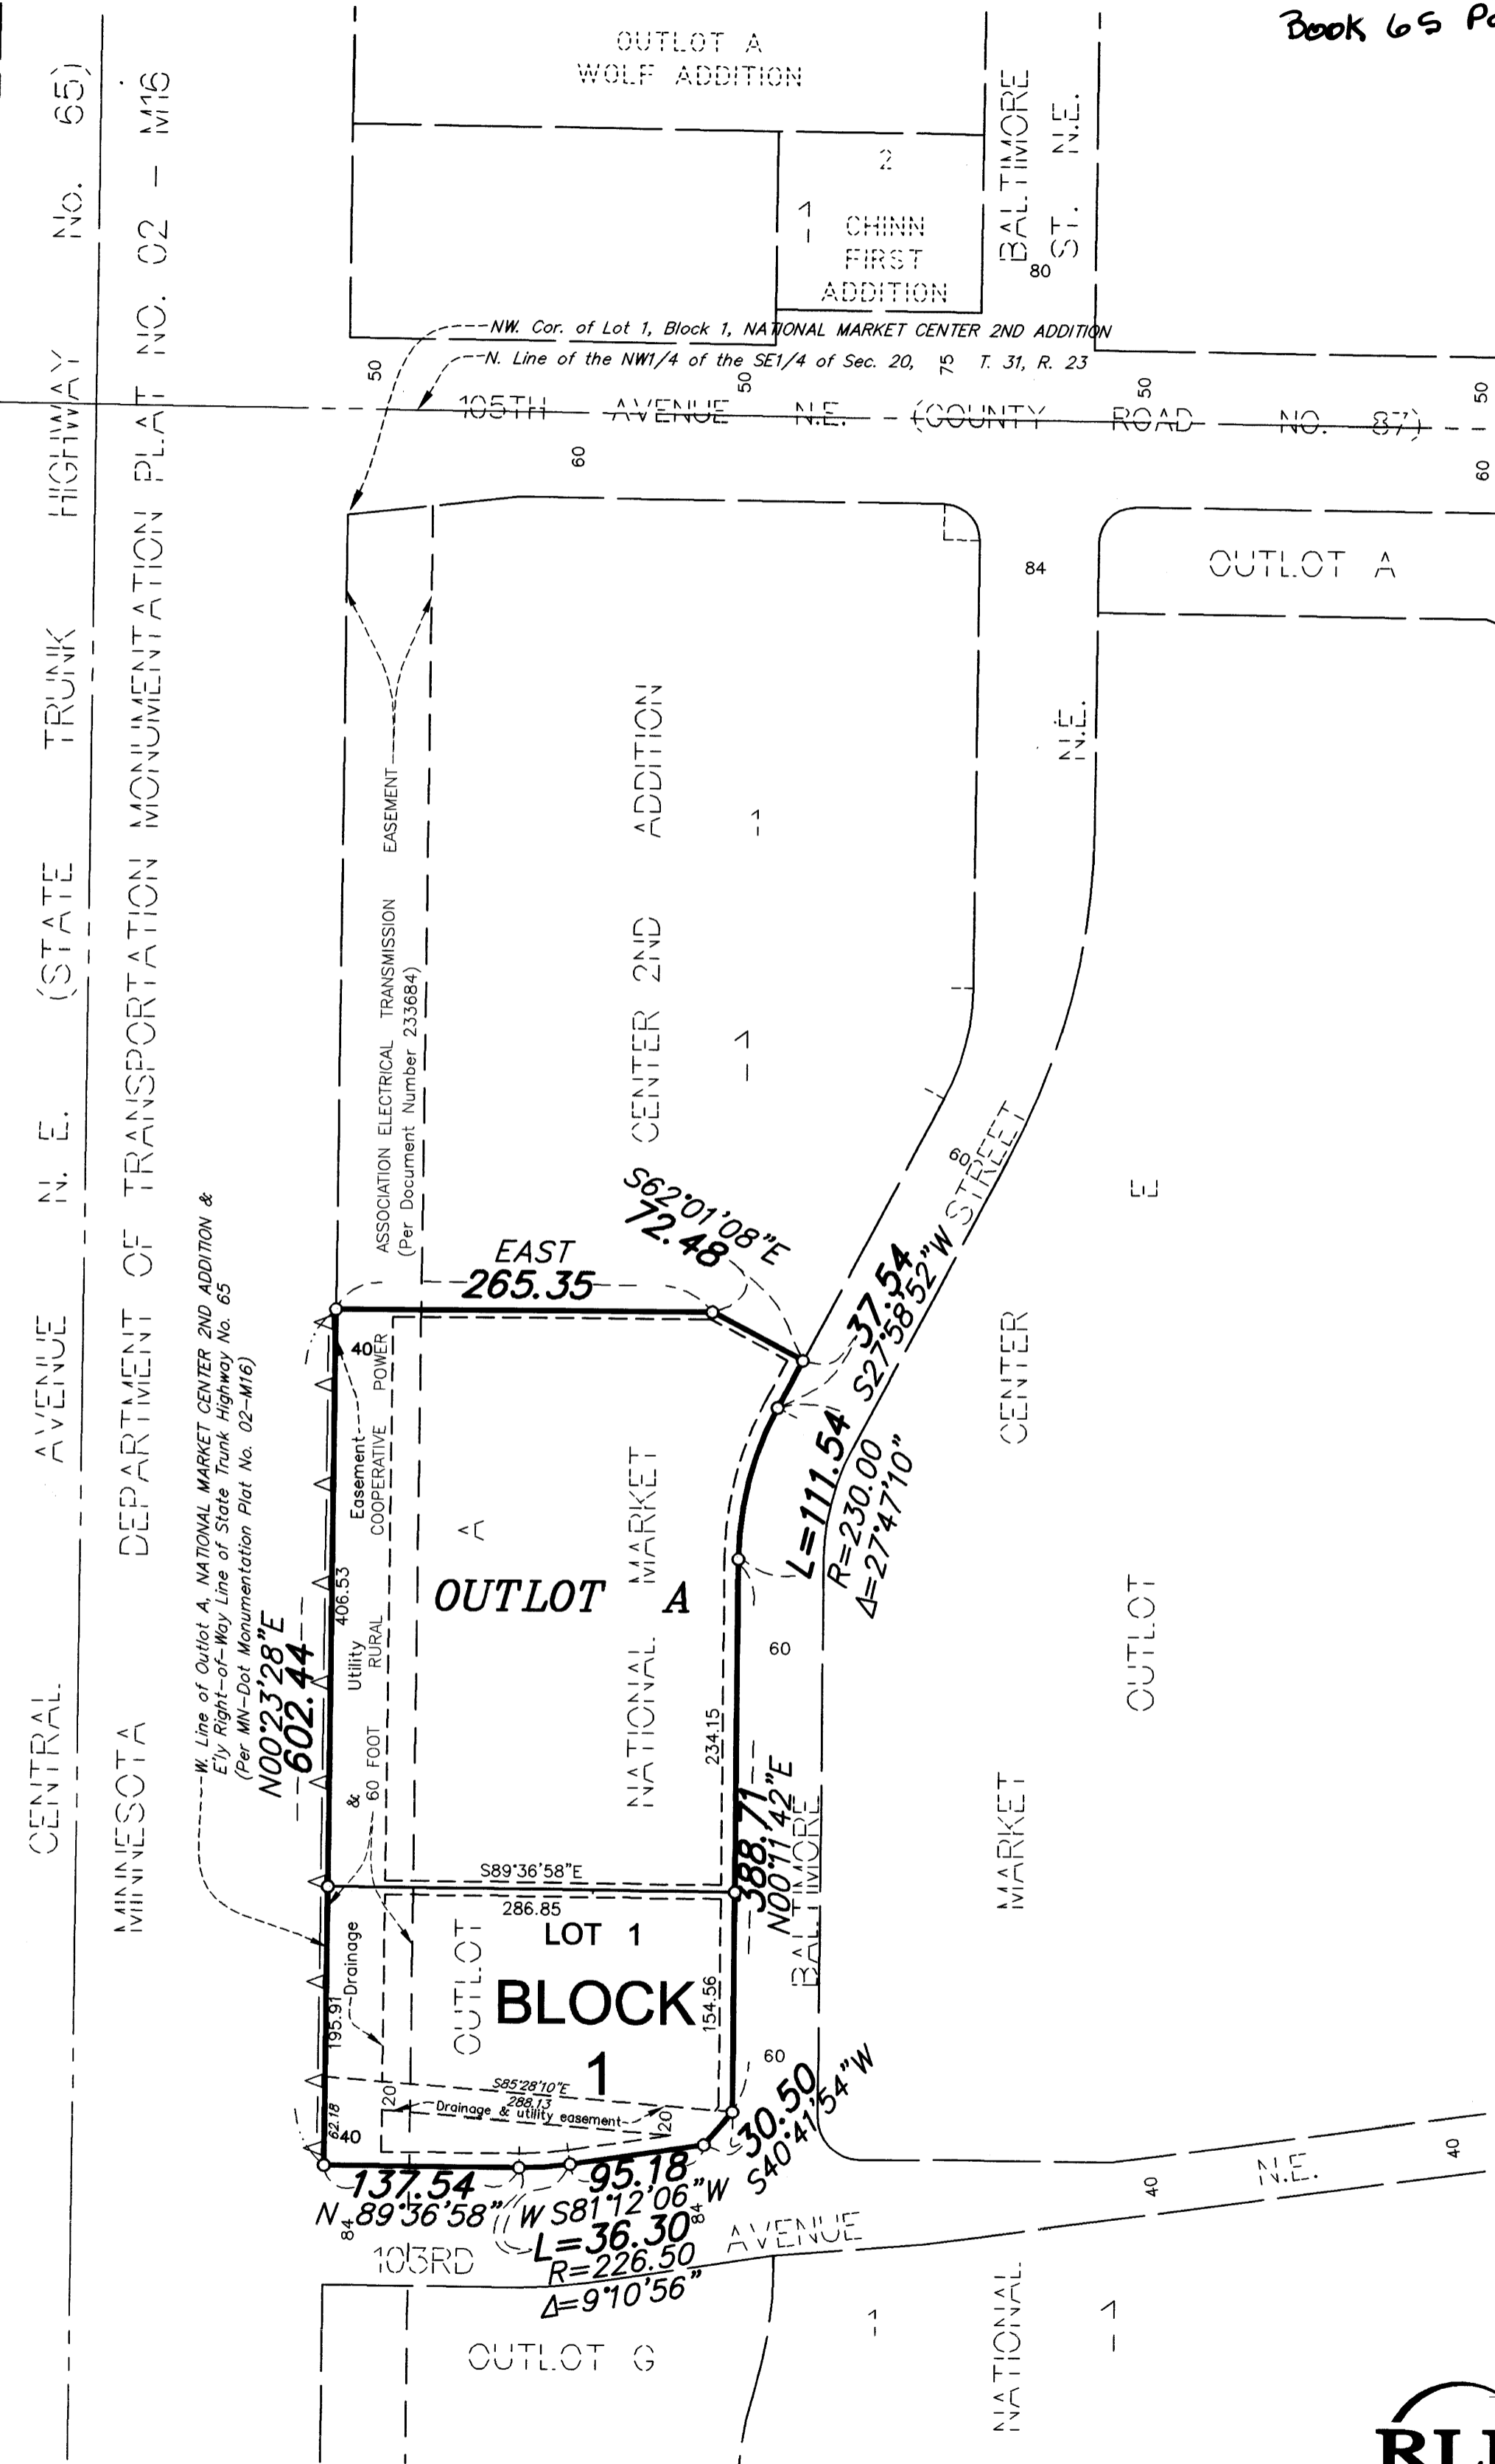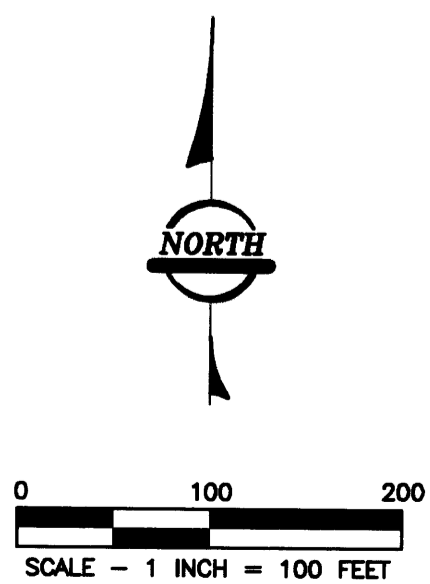

For the purposes of this plat, the west line of Outlot A, NATIONAL MARKET CENTER 2ND ADDITION, Anoka County, Minnesota, is assumed to bear N00°23'28"E.
RECEIPT # 2003 121262 / 9 165-00

