



NORTH METRO HARNESS INITIATIVE PLAT 2

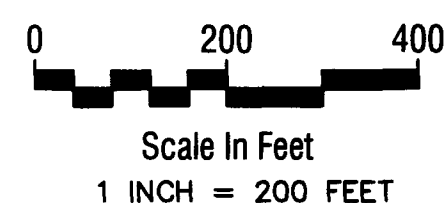

FOR THE PURPOSE OF THIS PLAT THE SOUTH LINE OF LOT 1, BLOCK 1, NORTH METRO HARNESS INITIATIVE IS ASSUMED TO HAVE A BEARING OF N89°45'20"W

LEGEND

- DENOTES A SET 1/2 INCH BY 14 INCH IRON PIPE WITH A PLASTIC CAP INSCRIBED LS 42648.
- DENOTES A FOUND 1/2 INCH IRON PIPE MONUMENT
- ⊙ DENOTES A FOUND ANOKA COUNTY MONUMENT
- - - - DENOTES EDGE OF WET LAND

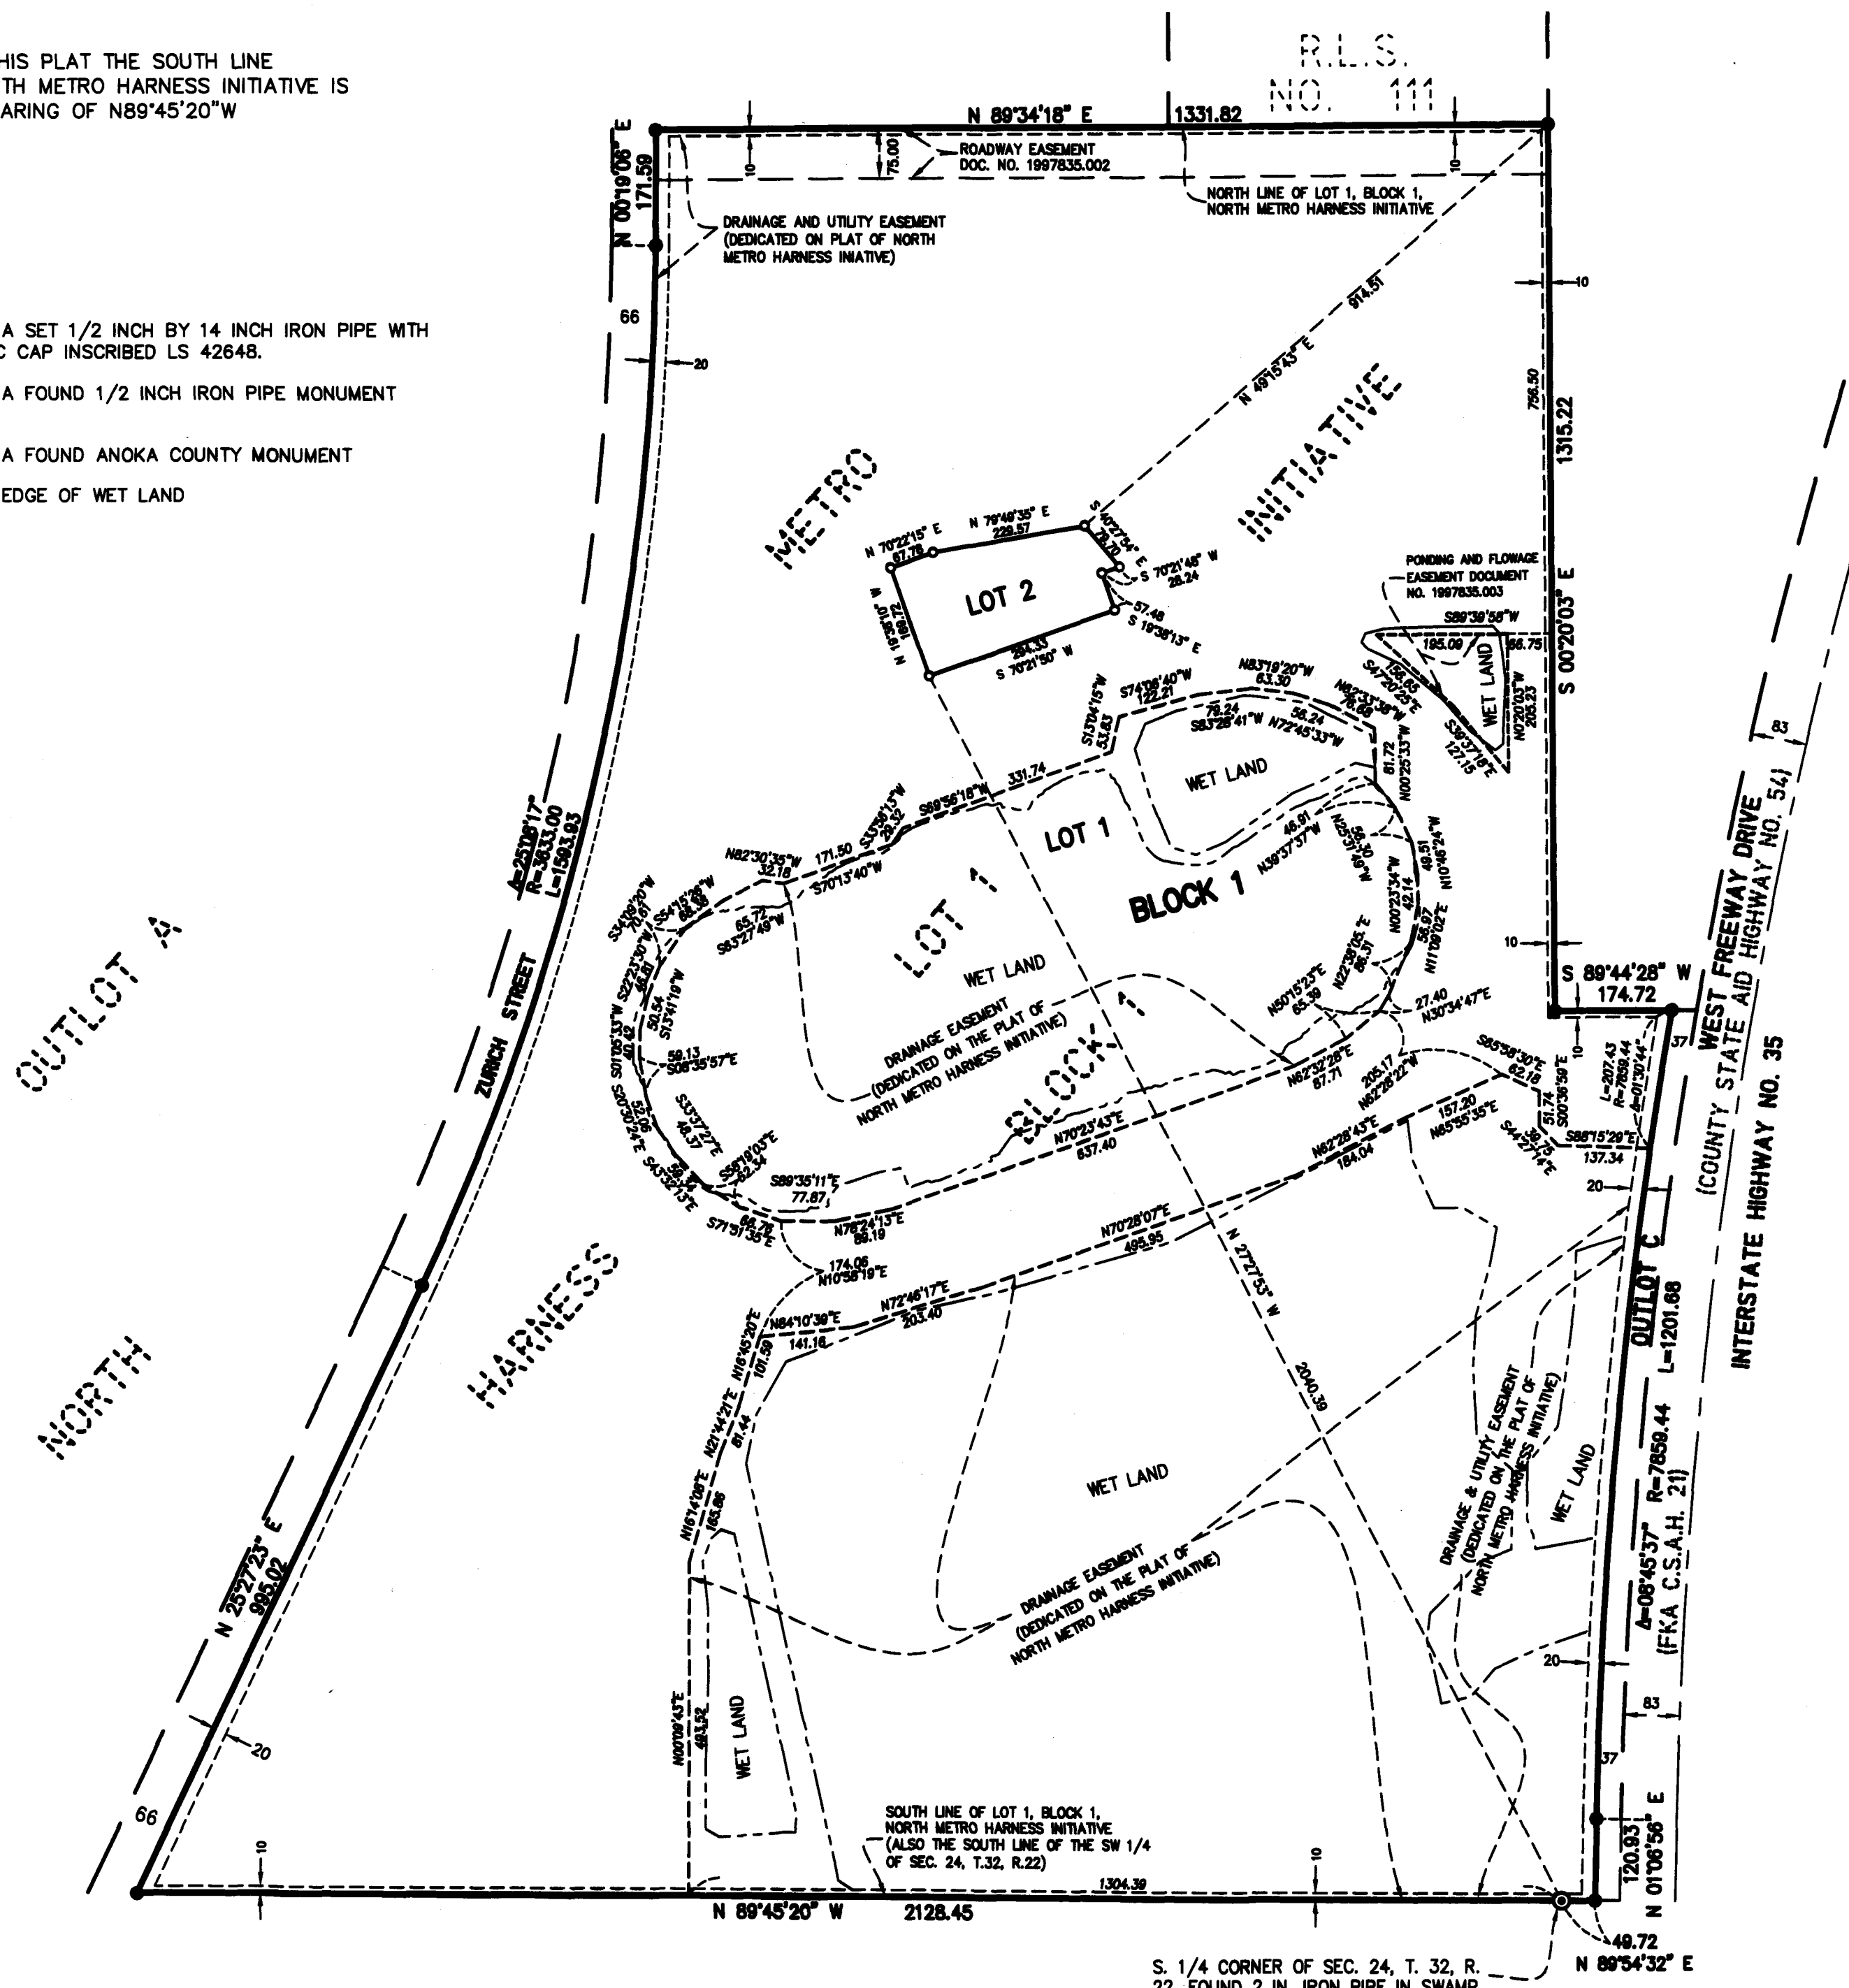

KNOW ALL PERSONS BY THESE PRESENTS: That North Metro Harness Initiative, LLC, a Minnesota limited liability company, owner of the following described property:

Lot 1, Block 1, NORTH METRO HARNESS INITIATIVE, Anoka County, Minnesota.

Has caused the same to be surveyed and platted as NORTH METRO HARNESS INITIATIVE PLAT 2.

In witness whereof said North Metro Harness Initiative, LLC, a Minnesota limited liability company, has caused these presents to be signed by its proper officer this 24th day of August, 2018

North Metro Harness Initiative, LLC

By Taro Ito
Taro Ito, President and Chief Executive Officer

STATE OF MINNESOTA
COUNTY OF Anoka

This instrument was acknowledged before me this 24th day of August, 2018 by Taro Ito, as President and Chief Executive Officer of North Metro Harness Initiative, LLC, a Minnesota limited liability company, on behalf of said company.

Tessa R. Mettel
Tessa R. Mettel
Notary Public, Minnesota
My Commission Expires 1/31/2020

I Kelly L. Jordan do hereby certify that this plat was prepared by me or under my direct supervision; that I am a duly Licensed Land Surveyor in the State of Minnesota; that this plat is a correct representation of the boundary survey; that all mathematical data and labels are correctly designated on this plat; that all monuments depicted on this plat have been, or will be correctly set within one year; that all water boundaries and wet lands, as defined in Minnesota Statutes, Section 505.01, Subd.3, as of the date of this certificate are shown and labeled on this plat; and all public ways are shown and labeled on this plat.

Dated this 23rd day of August, 2018.

Kelly L. Jordan
Kelly L. Jordan, Licensed Land Surveyor, Minnesota License No. 42648

STATE OF MINNESOTA
COUNTY OF CHISAGO

This instrument was acknowledged before me this 23rd day of August, 2018 by Kelly L. Jordan.

Rachel L. Franzen
Rachel L. Franzen
Notary Public, Minnesota
My Commission Expires 1/31/2019

CITY COUNCIL, CITY OF COLUMBUS, MINNESOTA

This plat of NORTH METRO HARNESS INITIATIVE PLAT 2 was approved and accepted by the City Council of the City of Columbus, Minnesota at a regular meeting thereof held this 25th day of April, 2018, and said plat is in compliance with the provisions of Minnesota Statutes, Section 505.03, Subd. 2.

By: David H. Hunsy
Mayor

By: Eizabeth Munsie
Clerk

COUNTY SURVEYOR

I hereby certify that in accordance with Minnesota Statutes, Section 505.021, Subd. 11, this plat has been reviewed and approved this 1st day of November, 2018.

By: Charles F. Gitzan
Charles F. Gitzan, Anoka County Surveyor

COUNTY AUDITOR/TREASURER

Pursuant to Minnesota Statutes, Section 505.021, Subd.9, taxes payable in the year 2018 on the land hereinbefore described have been paid. Also, pursuant to Minnesota Statutes, Section 272.12, there are no delinquent taxes and transfer entered this 1st day of November, 2018.

Jonell M. Sawyer
Property Tax Administrator

By: [Signature]
Deputy

COUNTY RECORDER/REGISTRAR OF TITLES
County of Anoka, State of Minnesota

I hereby certify that this plat of NORTH METRO HARNESS INITIATIVE PLAT 2 was filed in the office of the County Recorder/Registrar of Titles for public record on this 1st day of November, 2018, at 11:30 o'clock A. M. and was duly recorded as Document Number 2213010.001.

Jonell M. Sawyer
County Recorder/Registrar of Titles

By: [Signature]
Deputy

