


NORTH RIDGE

OAK GROVE TOWNSHIP ANOKA COUNTY, MINN.

BEARINGS SHOWN ARE ASSUMED
DENOTES IRON MONUMENT
SCALE 1" = 200'

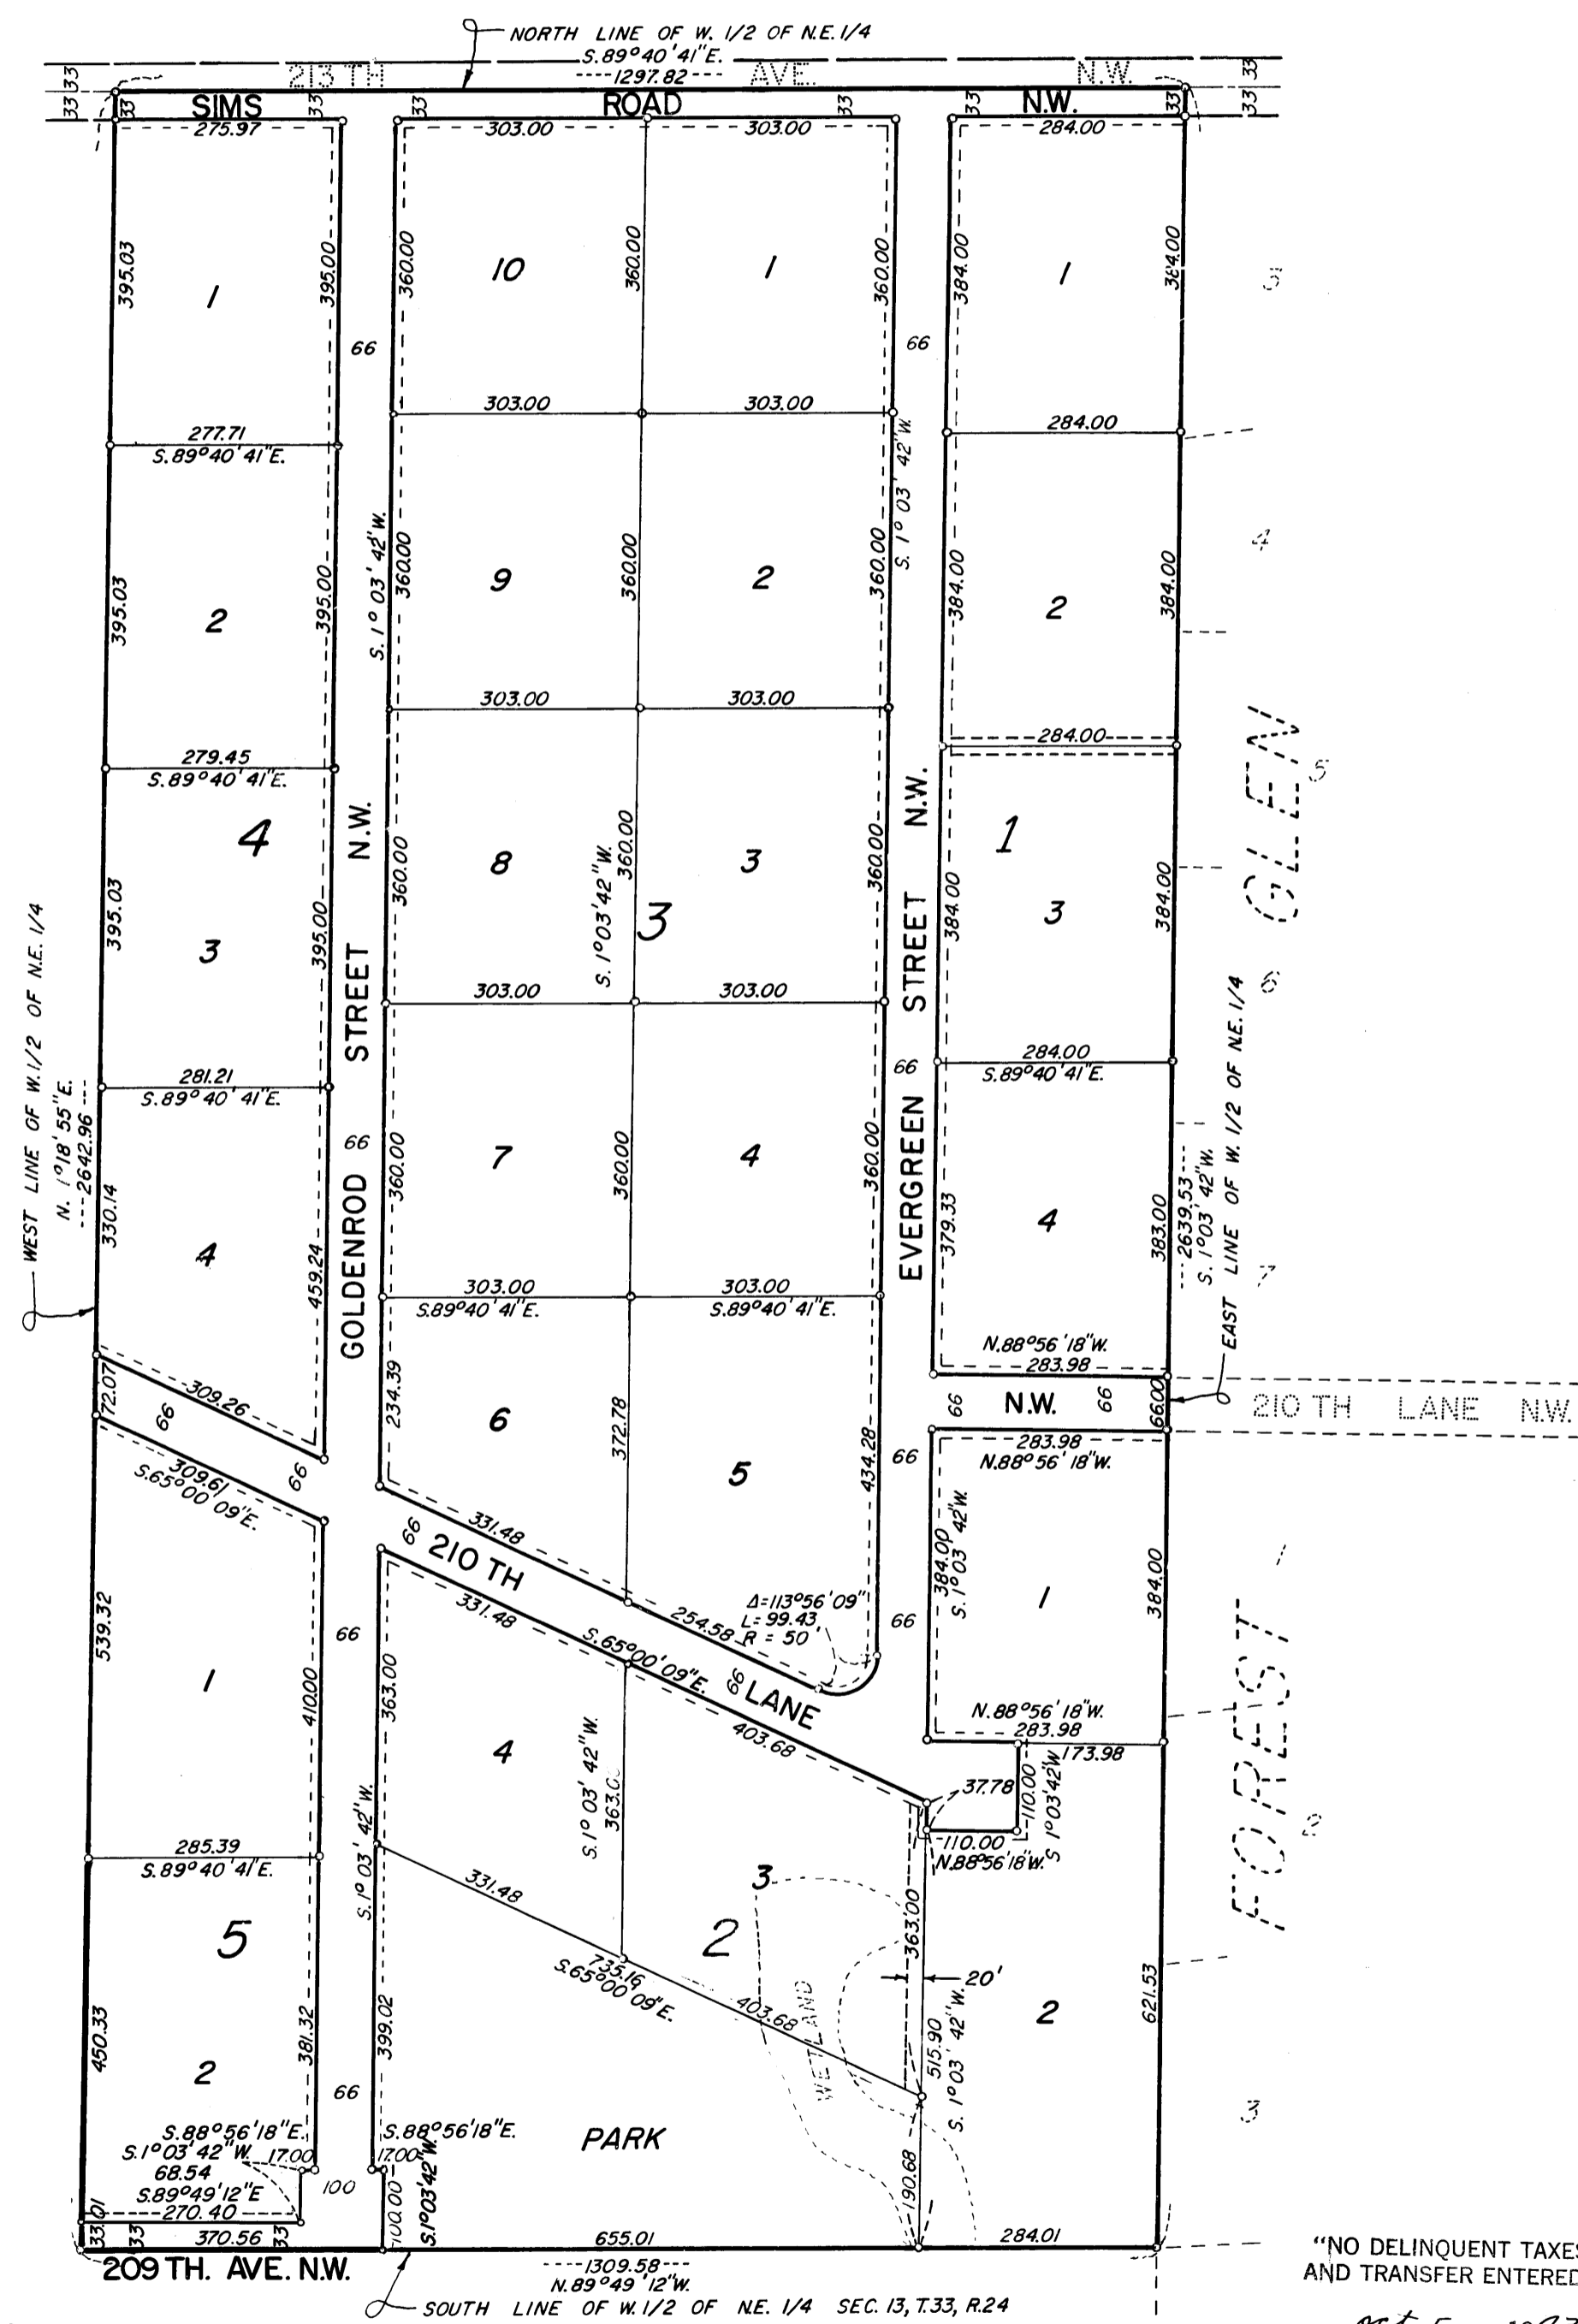

Know all men by these presents that Clifford G. Chapman and LaDonna R. Chapman, his wife, owners and proprietors of the following described property situated in the County of Anoka, State of Minnesota, to-wit: The $\frac{W}{2}$ of the NE $\frac{1}{4}$ of Section 13, Township 33, Range 24. Have caused the same to be surveyed and platted as NORTH RIDGE and do hereby donate and dedicate to the public for public use forever the Road, Lane, Streets, Park and utility and drainage easements as shown on the annexed plat. In witness whereof said Clifford G. Chapman and LaDonna R. Chapman, his wife, have hereunto set their hands and seals this 21st day of May, 1973 A.D.

In the presence of:
Richard R. Dorgut Witness
Richard R. Dorgut Witness
LaDonna R. Chapman Signed: Clifford G. Chapman
LaDonna R. Chapman Signed: LaDonna R. Chapman

STATE OF MINNESOTA) (SS
COUNTY OF MILLE LACS)
On this 21st day of May, 1973 A.D. before me, a Notary Public, within and for said County and State, personally appeared Clifford G. Chapman and LaDonna R. Chapman, his wife, to me personally known to be the persons described in and who executed the same as their own free act and deed.

D. W. Teigen
Notary Public, Mille Lacs County, Minnesota
My commission expires 1-22-77

I do hereby certify that I have surveyed and platted the property described in the dedication of this plat as NORTH RIDGE; that this is a correct representation of said survey; that all distances are correctly shown on said plat in feet and nearest hundredth of a foot; that all monuments have been correctly placed in the ground as shown on the plat; and there are no wet lands or public highways to be designated on said plat other than shown thereon.

Surveyor Le Roy Winner
Minnesota Registration No. 4987

STATE OF MINNESOTA) (SS
COUNTY OF MILLE LACS)
Above certificate subscribed and sworn to before me, a Notary Public, within and for said County and State on this 21st day of May, 1973 A.D.

D. W. Teigen
Notary Public, Mille Lacs County, Minnesota
My commission expires 1-22-77

The annexed plat of NORTH RIDGE was approved by the Town Board of the Township of Oak Grove at a regular meeting held this 25 day of June, 1973 A.D.

Ernst W. Knutson
Chairman of Town Board
Walter Zupnik
Clerk of Town Board

Recommended for approval this 9th day of July, 1973 A.D.

E. J. Lundberg
County Highway Engineer, Anoka County, Minnesota

This plat was approved as to form and execution on this 14th day of Sept, 1973 A.D.

Robert W. Johnson
County Attorney, Anoka County, Minnesota

This plat was checked and approved on this 9th day of July, 1973 A.D.

Robert W. Anderson
County Surveyor, Anoka County, Minnesota

This plat was approved and accepted by the Board of County Commissioners of the County of Anoka, State of Minnesota at a regular meeting held this 9 day of July, 1973 A.D.

Robert A. Renschel
Chairman
Charles P. Lefebvre
County Auditor

"NO DELINQUENT TAXES AND TRANSFER ENTERED"

Oct 5 1973
Charles A. Depoure
Auditor, Anoka County
BY Anton H. Vainio
Deputy

398619
OFFICE OF REGISTER OF DEEDS
STATE OF MINNESOTA, COUNTY OF ANOKA }
I hereby certify that the within instrument was filed in this office for record on the 5 day of Oct, 1973 A.D., 195- at 2 o'clock P.M., and was duly recorded in book 142 of Plats, page 2.
Paul J. Ossendahl
Register of Deeds
By Margaret Russell
Deputy