


2375

OAKLAND ADDITION TO FRIDLEY PARK

N.W. CORNER N.H. 1/4 OF SEC. 7
T. 23 N. R. 23 W.

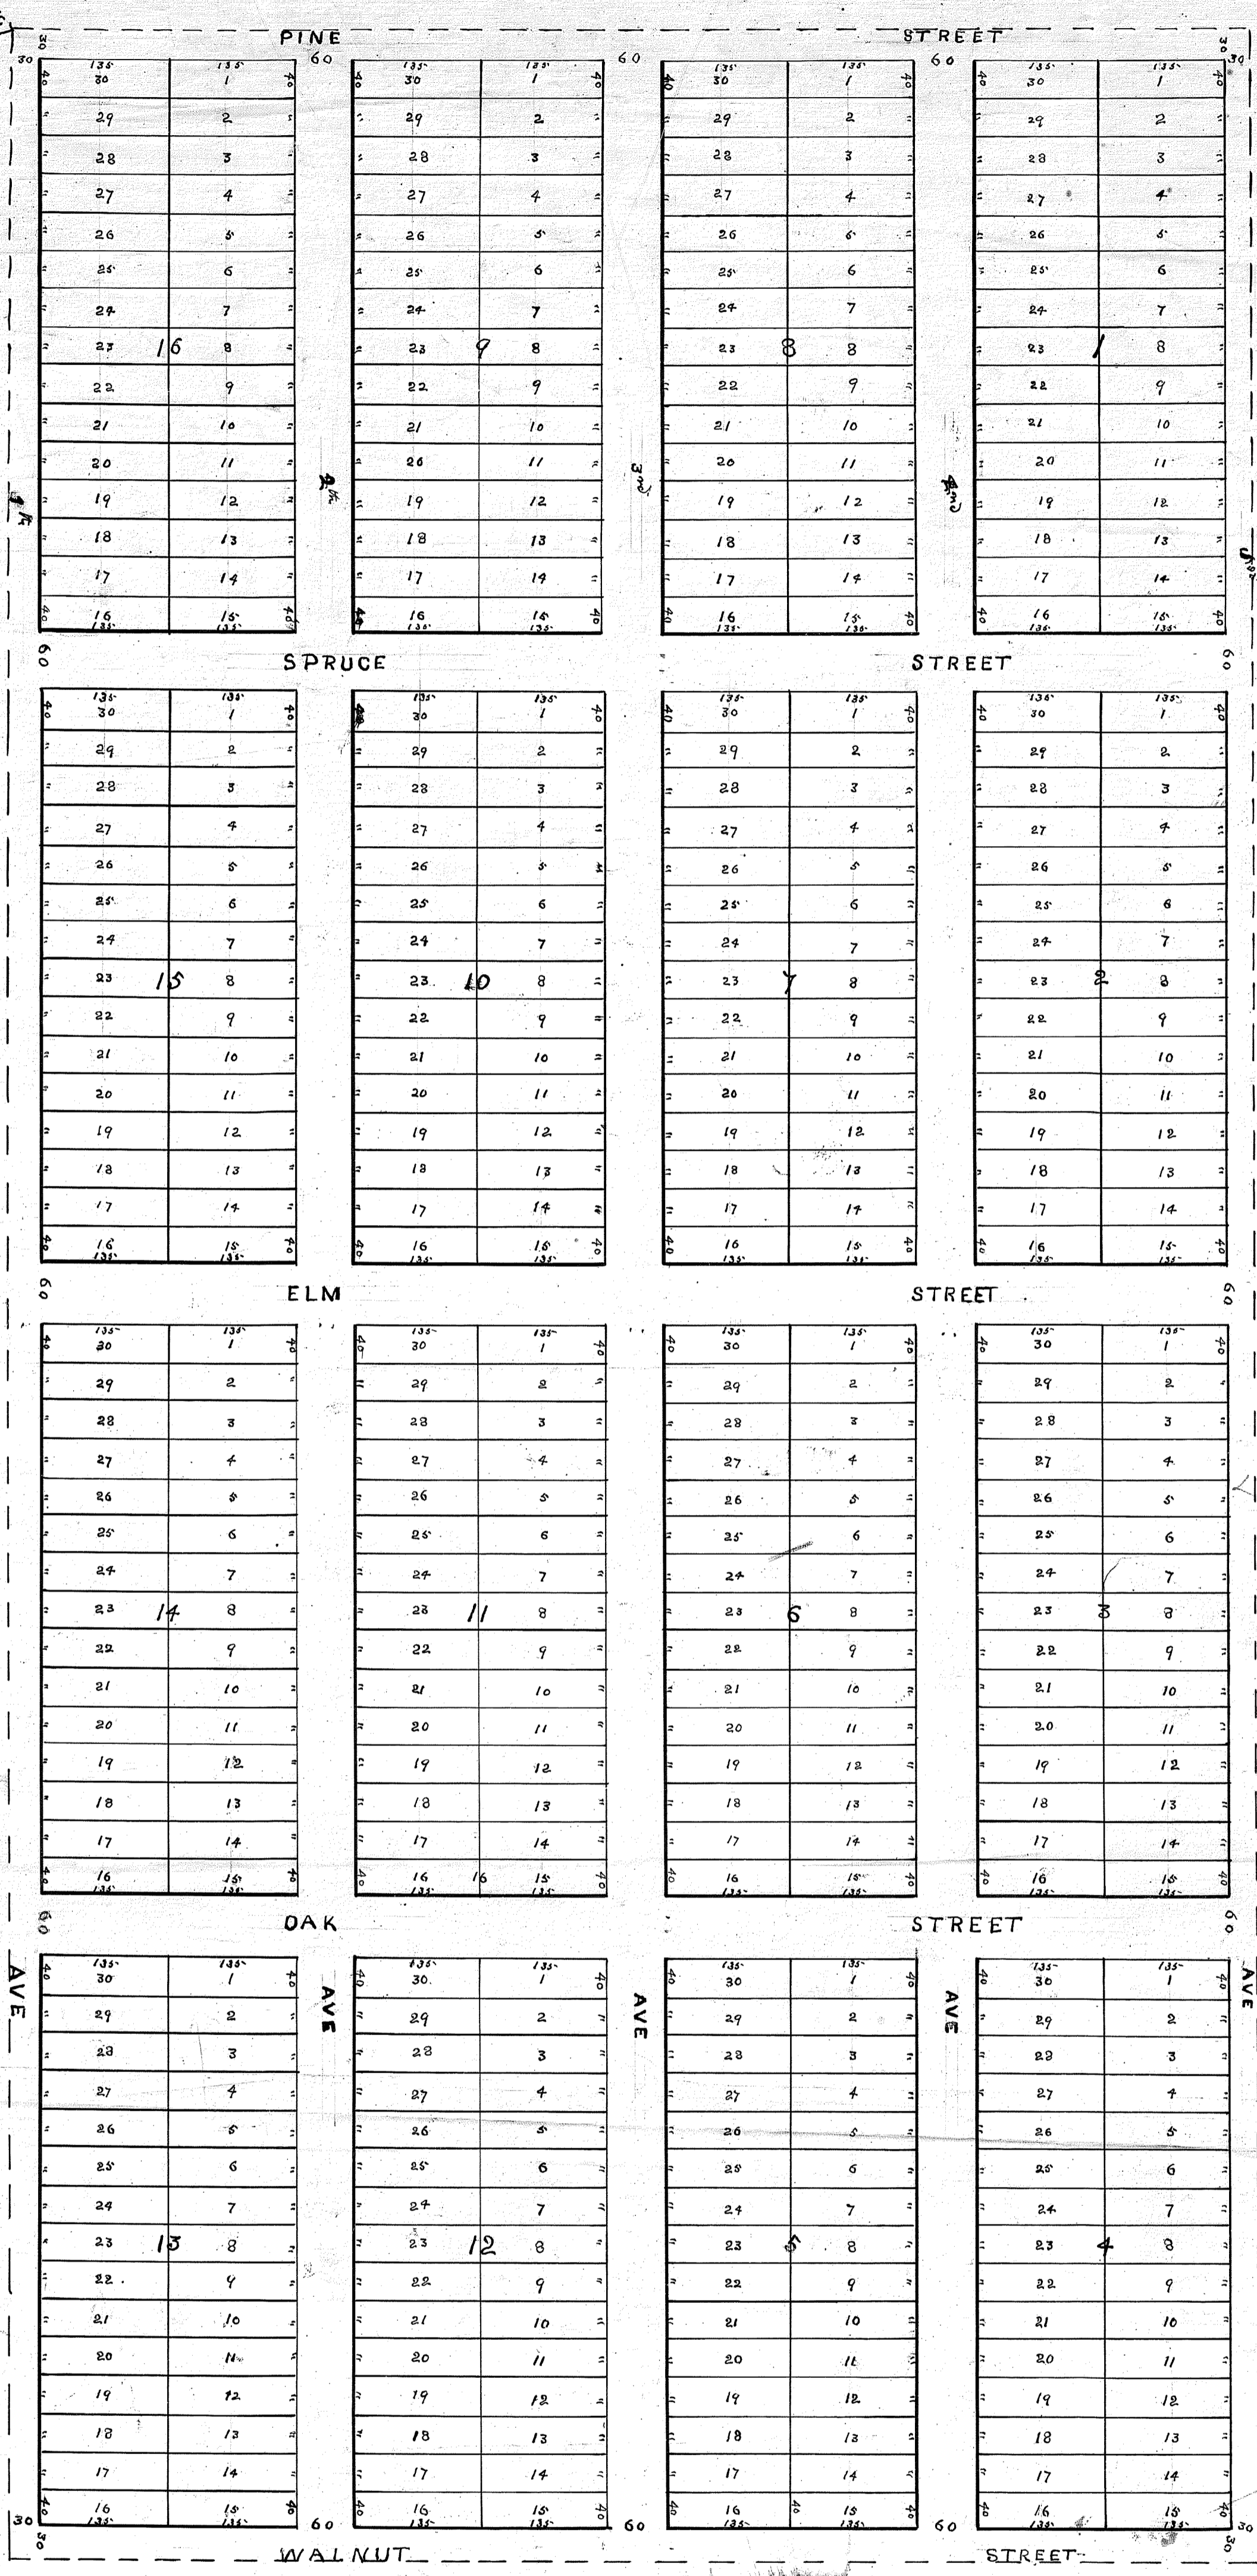

Office of Registrar of Deeds
 Winona County Minnesota
 I hereby certify that this Plat was filed in this office for
 record on the 10th day of January A.D. 1888 at 11 o'clock A.M.
 and was recorded in Public A-107 Plats

J. W. Sigurdson
 Registrar of Deeds
 Winona Co. Minn.

I hereby Certify that the above is a true and correct
 plat of a subdivision of Section 7 T. 23 N. and described as
 follows The West 1/4 of the North East 1/4 of Section 7 Township
 31 Range 23 That the lots and streets in said subdivision
 are as indicated by the figures upon the above drawing.

J. R. Lewis
 Civil Eng

State of Minnesota
 County of Hennepin
 Before me a Notary Public in and for said County on
 the 6th day of July A.D. 1887 personally came J. R. Lewis
 To me well known as the person described in and who executed
 the above certificate and acknowledges the signing of the same as
 his free act and deed

W. C. Pelee's
 Notary Public
 Hennepin Co. Minn.

Deeds paid and
 transferred January
 19th 1888
 W. M. Putnam
 County Auditor

I Amos J Brooks widower
 Owner and proprietor of the above described real estate do hereby
 certify that we have caused this same to be platted as indicated by
 the above drawing and have called the same Oakland Addition to Fridley Park
 and that we
 hereby dedicate to the public forever all lands indicated on the
 above drawing as streets

Amos J Brooks
 Jan. 19th 1887
 O. P. Bone
 Notary Public
 Hennepin Co. Minn.

State of Minnesota
 County of Hennepin
 Before me a Notary Public in and for said County personally
 the 19 day of July A.D. 1887 personally came
 Amos J. Brooks widower
 To me well known as the person described in and who
 executed the above dedication and acknowledge the same
 to be his free act and deed

O. P. Bone
 Notary Public
 Hennepin Co. Minn.

Amos J Brooks
 Seal