


OAKLEAF SHORES ANOKA COUNTY MINN.

SCALE : 1" = 100'

1934

J. E. HILL C.E.

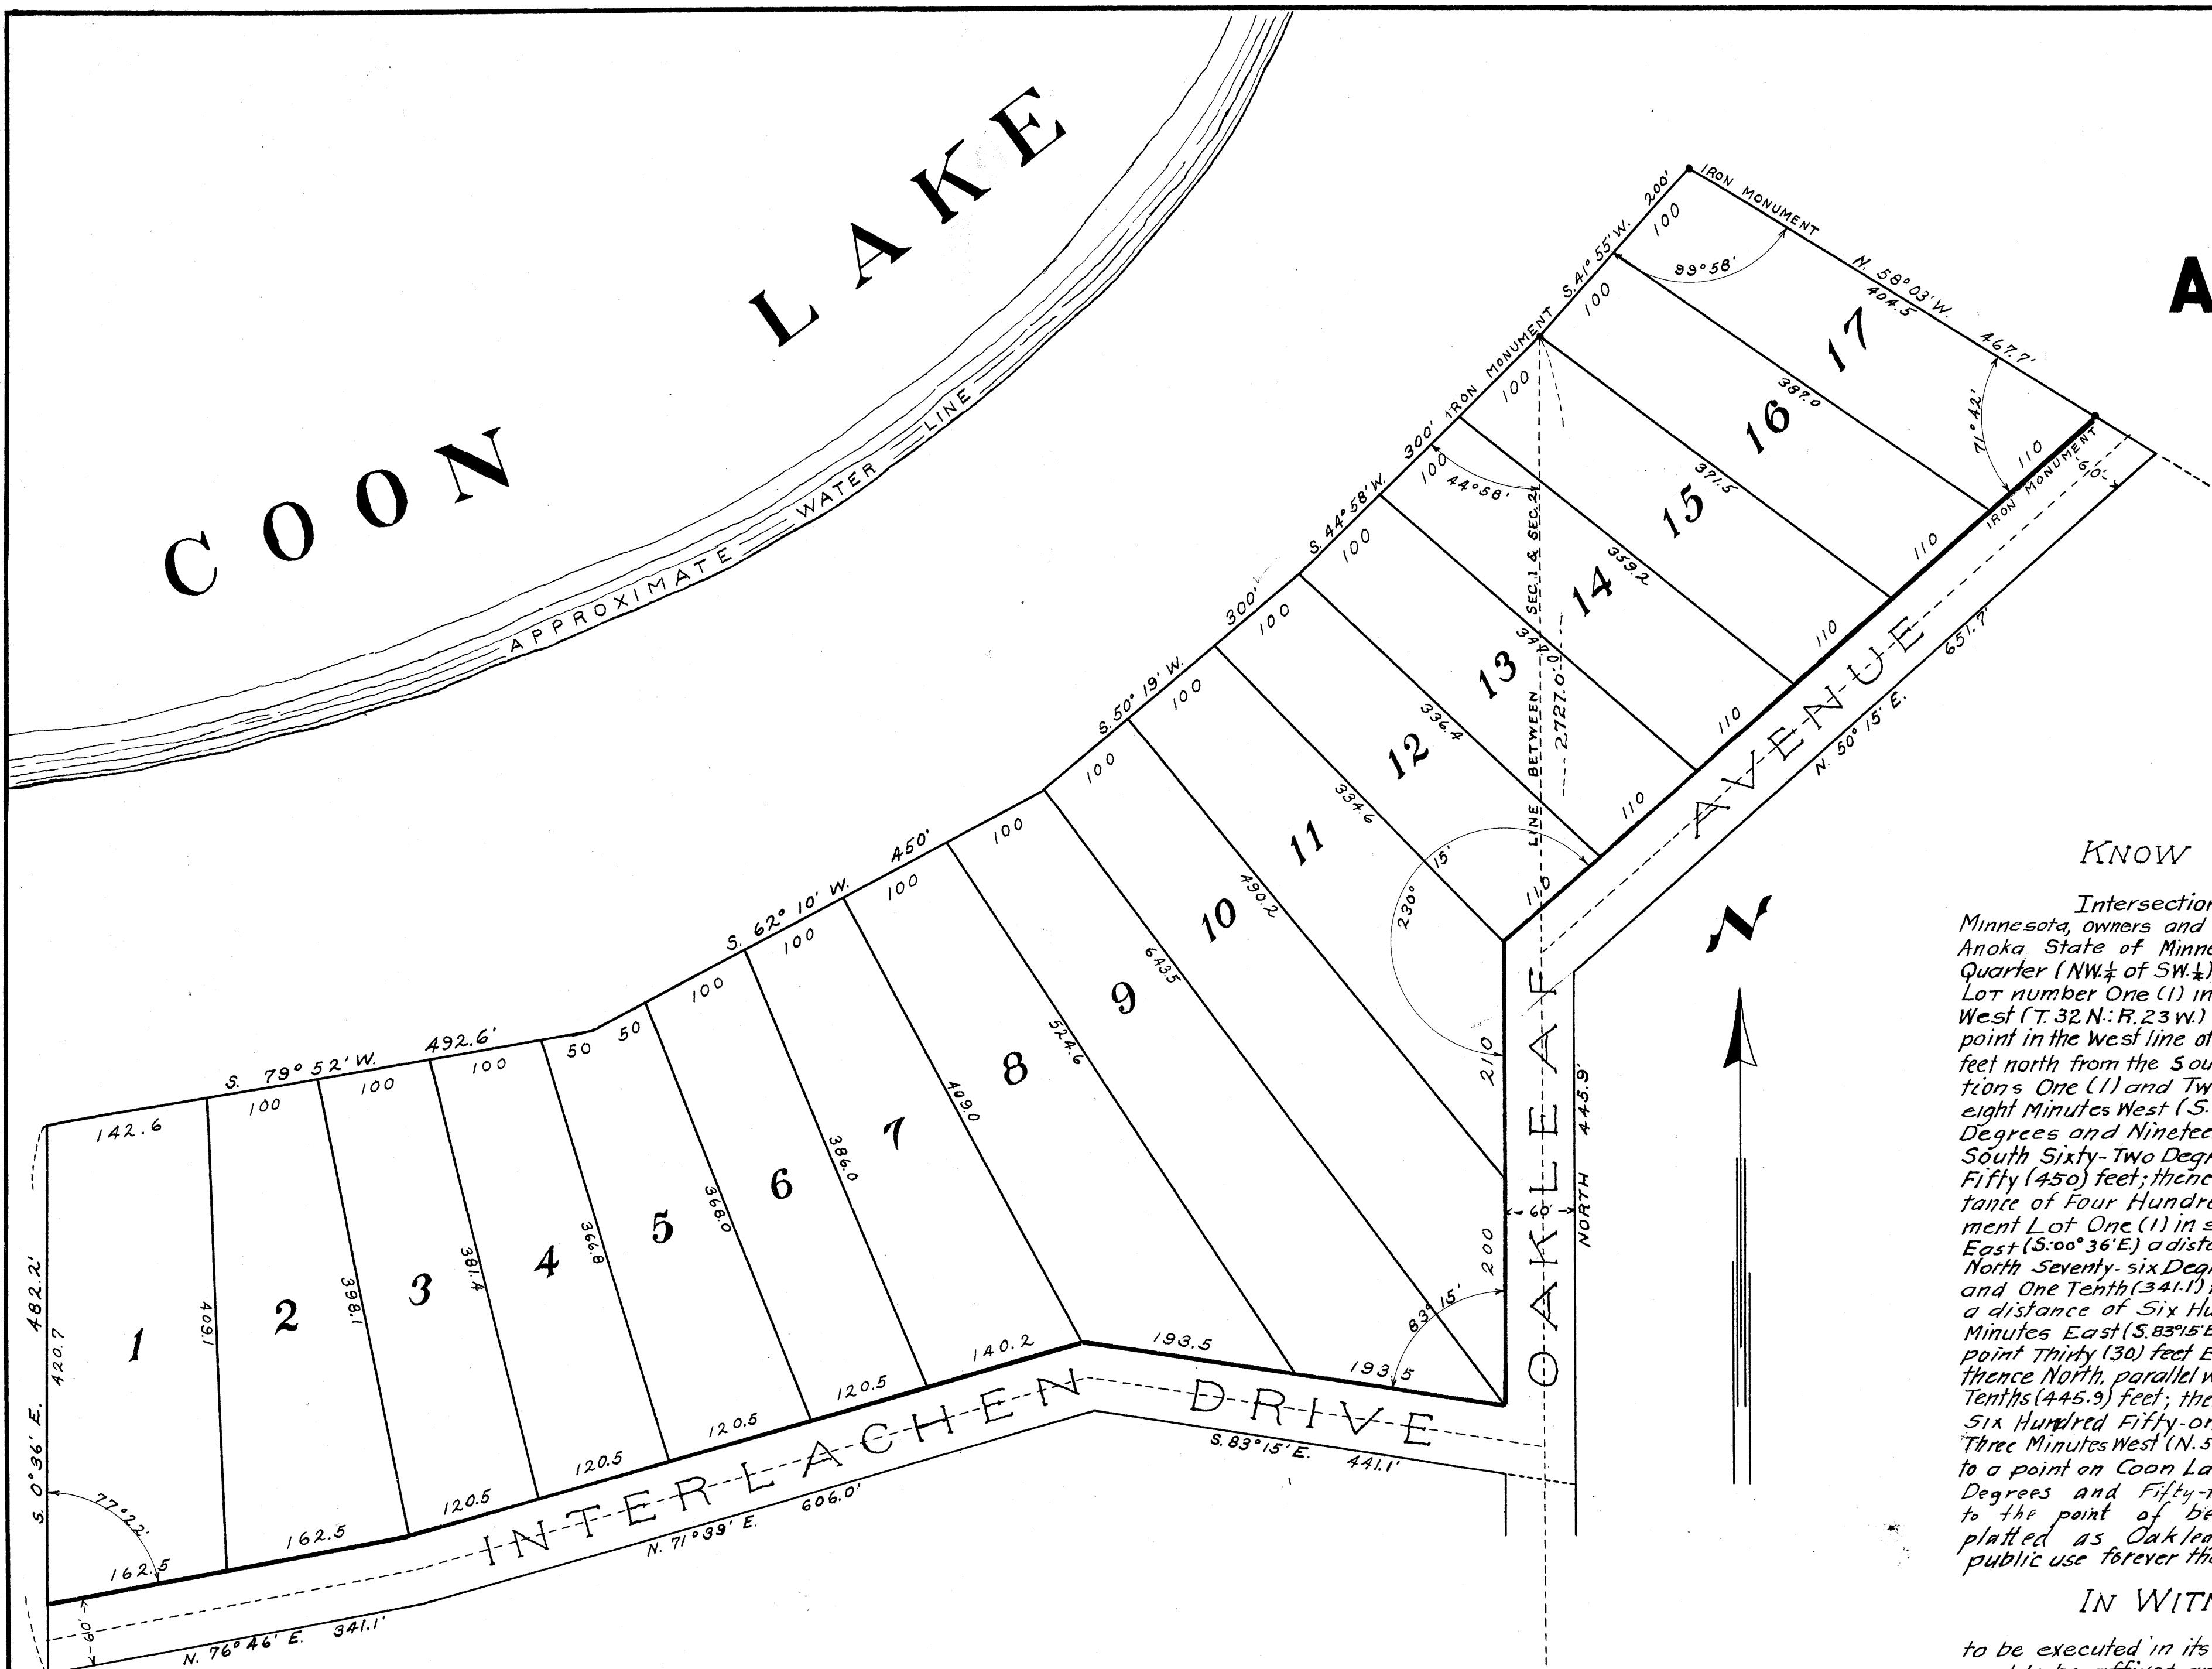

State of Minnesota }
County of Hennepin } ss.

I hereby certify that I have surveyed and platted the property described in this plat as Oakleaf Shores Anoka County Minn. and this plat is a correct representation of said survey, that all distances are correctly shown on the plat in feet and decimals of a foot; that the monuments for guidance of future surveys have been correctly placed in the ground as shown on the plat; that the outside boundary lines are correctly designated on the plat; that the topography of the land is correctly shown on the plat and that there are no wet lands or public highways to be designated on said plat other than as shown thereon.

J. E. Kill
SURVEYOR.

Above certificate subscribed and sworn to before me this fifth day of
October A.D. 1934

Jane M. Stephen
Notary Public Hennepin County Minn.

This plat was approved by the Board of County Commissioners of Anoka County
Minn. at a regular meeting thereof, held on the 6th day of October A.D. 1934.

2 day of OCTOBER

E. C. Carlson
COUNTY AUDITOR.

OFFICE OF REGISTER OF DEEDS,
STATE OF MINNESOTA, COUNTY OF ANOKA }
I hereby certify that the within instrument
was filed in this office for record on
the 5th day of January A.D. 1935
at 9 o'clock in the morning and was duly re-
corded in book E of Plats, page 18
Carrie S. Cipper
Registrar of Deeds.

State of Minnesota }
County of Hennepin } s.s.

ss
mm
ow
5

County of Hennepin) On this fifth day of October A.D. 1934, before me,
a Notary Public, within and for said County personally appeared Morris T. Baker and
Hollis A. Cross to me personally known, who being each duly sworn did say that they
are respectively the President and the Secretary of the Intersection Holding Company,
the corporation named in the foregoing instrument and that the seal affixed to said
instrument is the corporate seal of said corporation and that the said instrument
was signed and sealed in behalf of said corporation by authority of its Board of
Directors and Morris T. Baker and Hollis A. Cross acknowledged said instrument to be
the free act and deed of said Corporation.

Jane M. Stephens
Notary Public Hennepin County Minn.
JANE M. STEPHENS
Notary Public, Hennepin County, Minn.
My Commission Expires April 24, 1978.

1932

TAXES PAID
AND TRANSFER ENTERED