


AC-24

Nov 1934

A-c-

ORA PARK

Addition to Fridley Park.

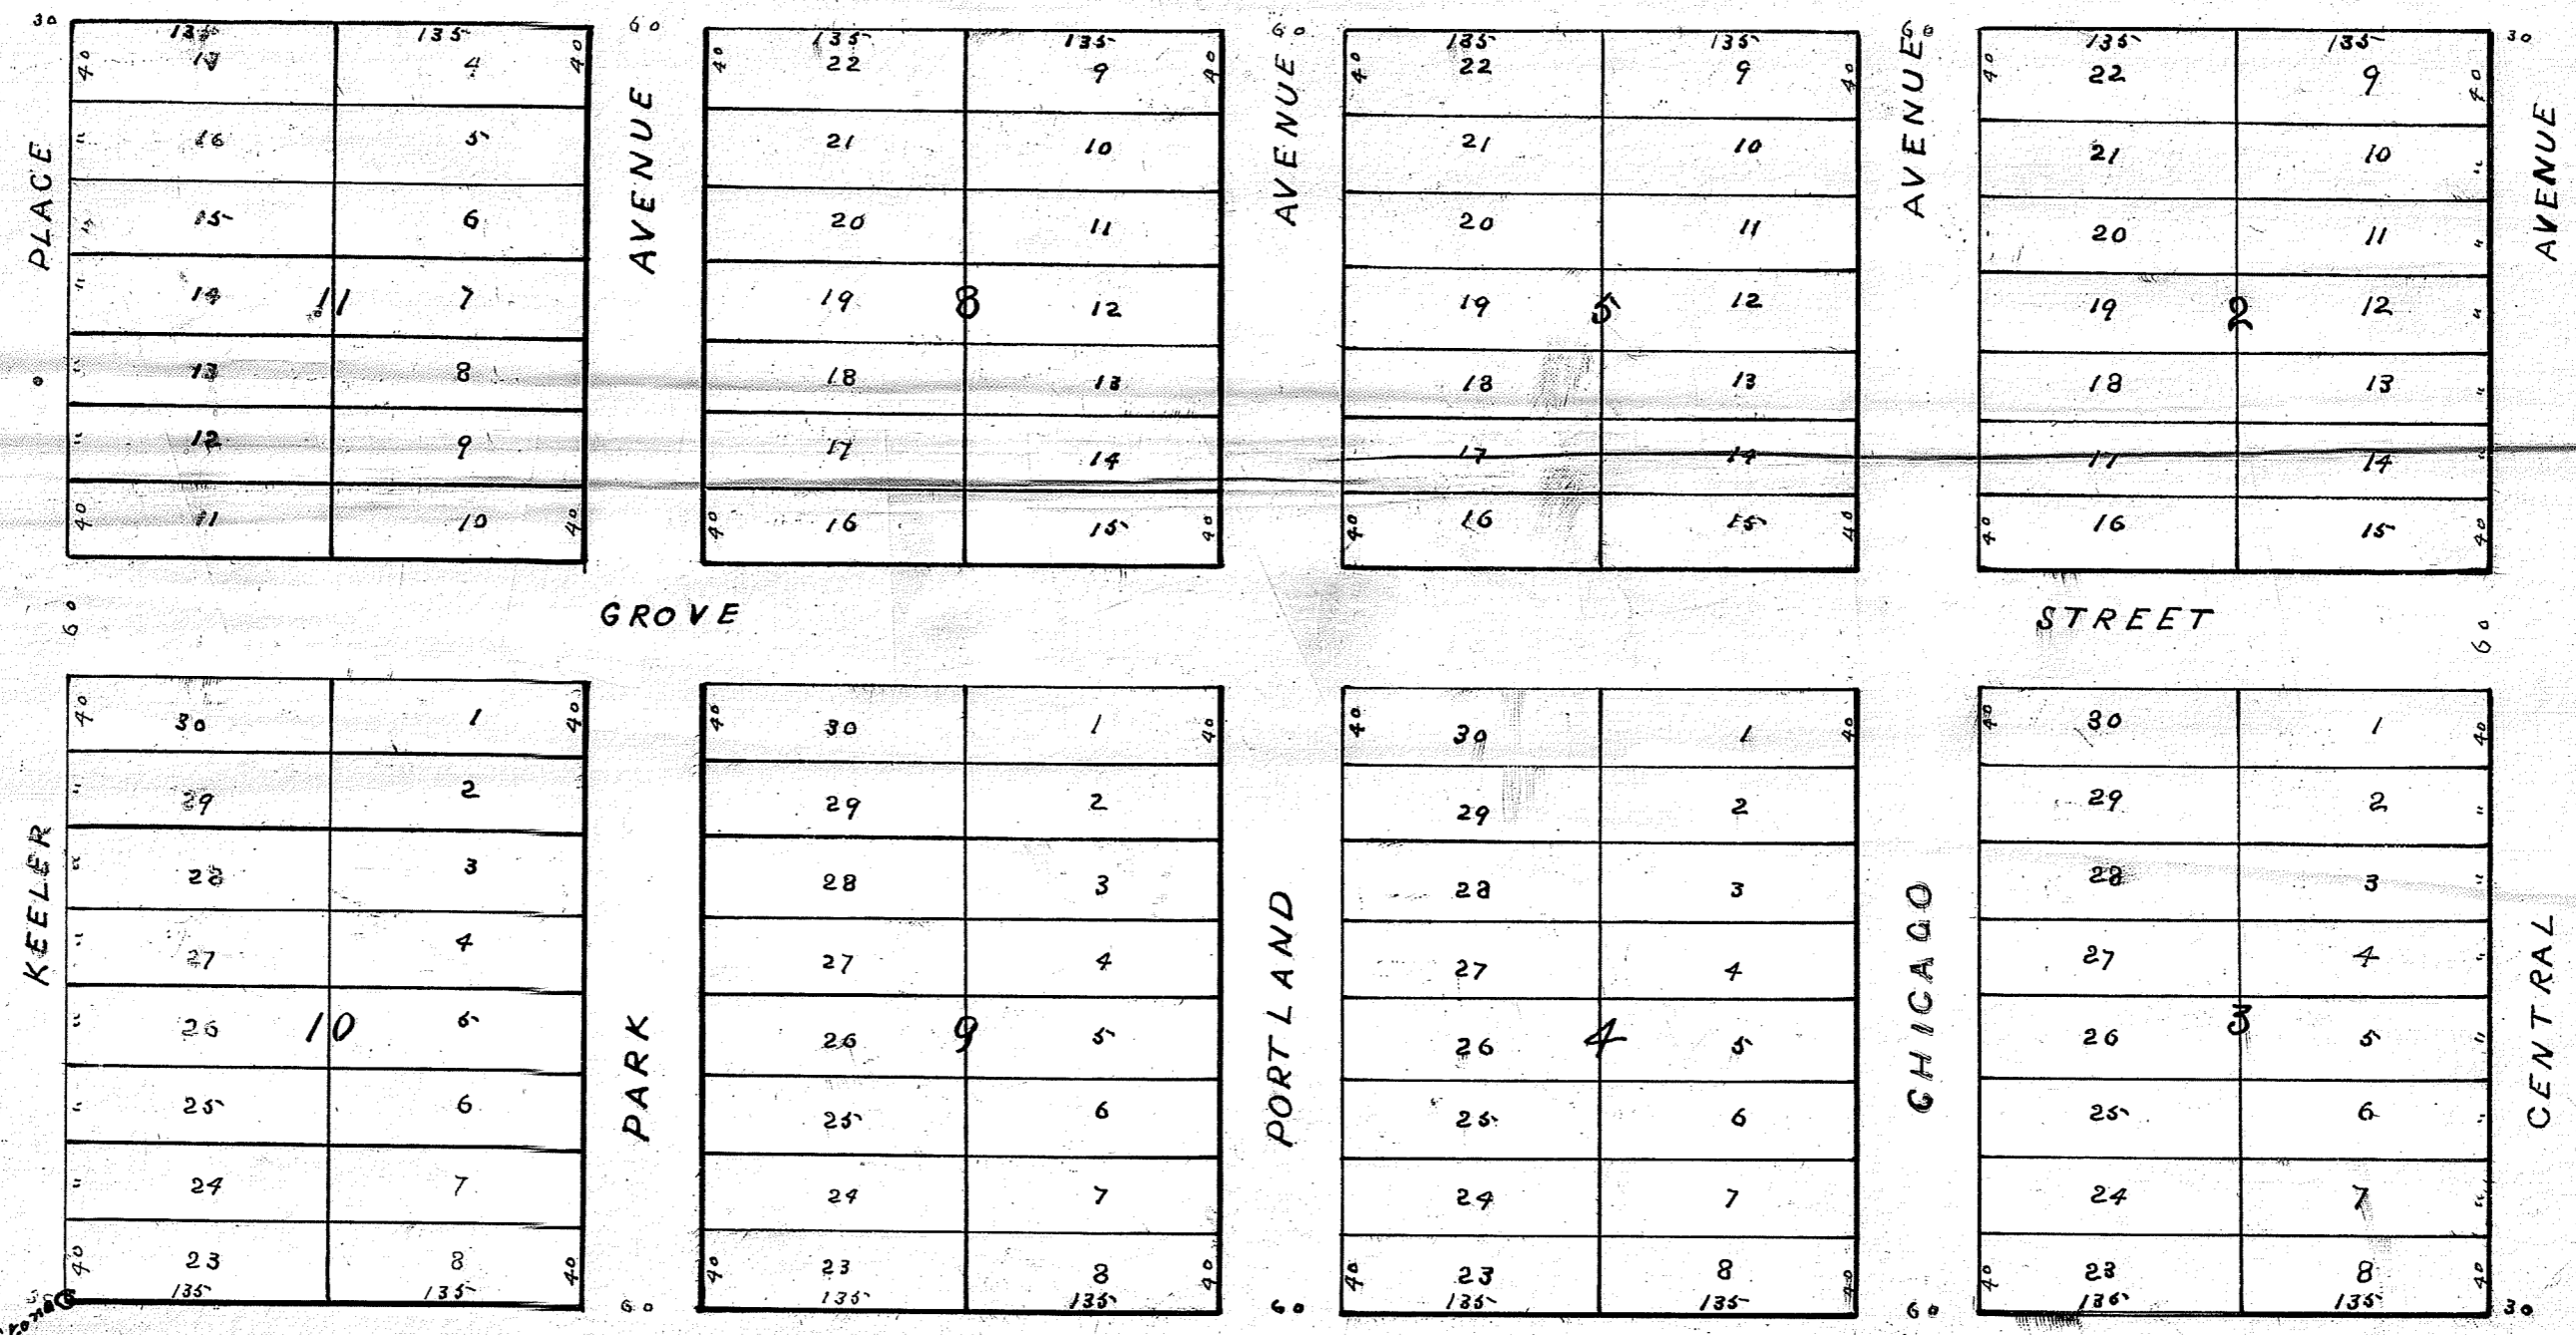

I have surveyed the following described premises and that I hereby certify that the above is a true and correct Plat of the subdivision of lot one (1) Sec 1 Township 30 Range 24 bounded and described as follows Beginning at a point 511 1/2 feet North of the South West corner of said lot running East 1320 feet thence North 660 feet thence West 1320 feet thence South 660 feet to the place of beginning That the lots and Streets in said Subdivision are as indicated by the figures upon the above drawing And that I have caused a stone to be placed on the South West corner of said subdivision

J. R. Lewis
Level long

Mr. Louis W. Handick, Jungeff, and Sarah E. Peake and Charles H. Peake owners and proprietors of the above described real estate do hereby certify that they have caused this same to be plotted as indicated by the above drawing and have called the same Ora Park Addition to Fridley Park And that we hereby dedicate to the Public forever all lands indicated on the above drawing as streets

Sarah E. Peake
Charles H. Peake
Louis W. Handick
By Frederick Hooker
Attorney in fact.

Witness, sealed and delivered in presence of
Geo. H. Perrin
W. R. Ellis
D. N. Shaw

State of Minnesota
County of Hennepin
Before me a Notary Public in and for said County on the 2nd day of November A.D. 1887 personally came J. R. Lewis to me well known as the person described in and who executed the above certificate and acknowledges the signing of the same as his free act and deed

O. P. Rowe
Notary Public
Hennepin Co. Minn

State of Minnesota
County of Hennepin
Before me a Notary Public in and for the County of Hennepin and State of Minnesota, on the 3rd day of November A.D. 1887 personally came Sarah E. Peake, Charles H. Peake, and Frederick Hooker & we know to be the identical individuals who executed the foregoing instrument and they acknowledged the same to be their free act and deed, and the said Frederick Hooker acknowledged the same to be his free act and deed to the said Louis W. Handick -

W. R. Ellis
Notary Public, Hennepin Co. Minn -

Office of the Register of Deeds
Crook County Minnesota

I hereby certify that this plat was filed for record in this office on this 5th day of November A. D. 1887 at 11 o'clock A. M. and recorded in Book 11 of Plats

S. K. Kilpatrick
Register of Deeds



Types paid and transferred
November 3rd 1887
By M. S. Peake
County of Hennepin
State of Minnesota

20 acres