


OTTER LAKE HILLS

ANOKA COUNTY MINNESOTA

SCALE=100 FEET PER INCH

○ INDICATES IRON MONUMENT

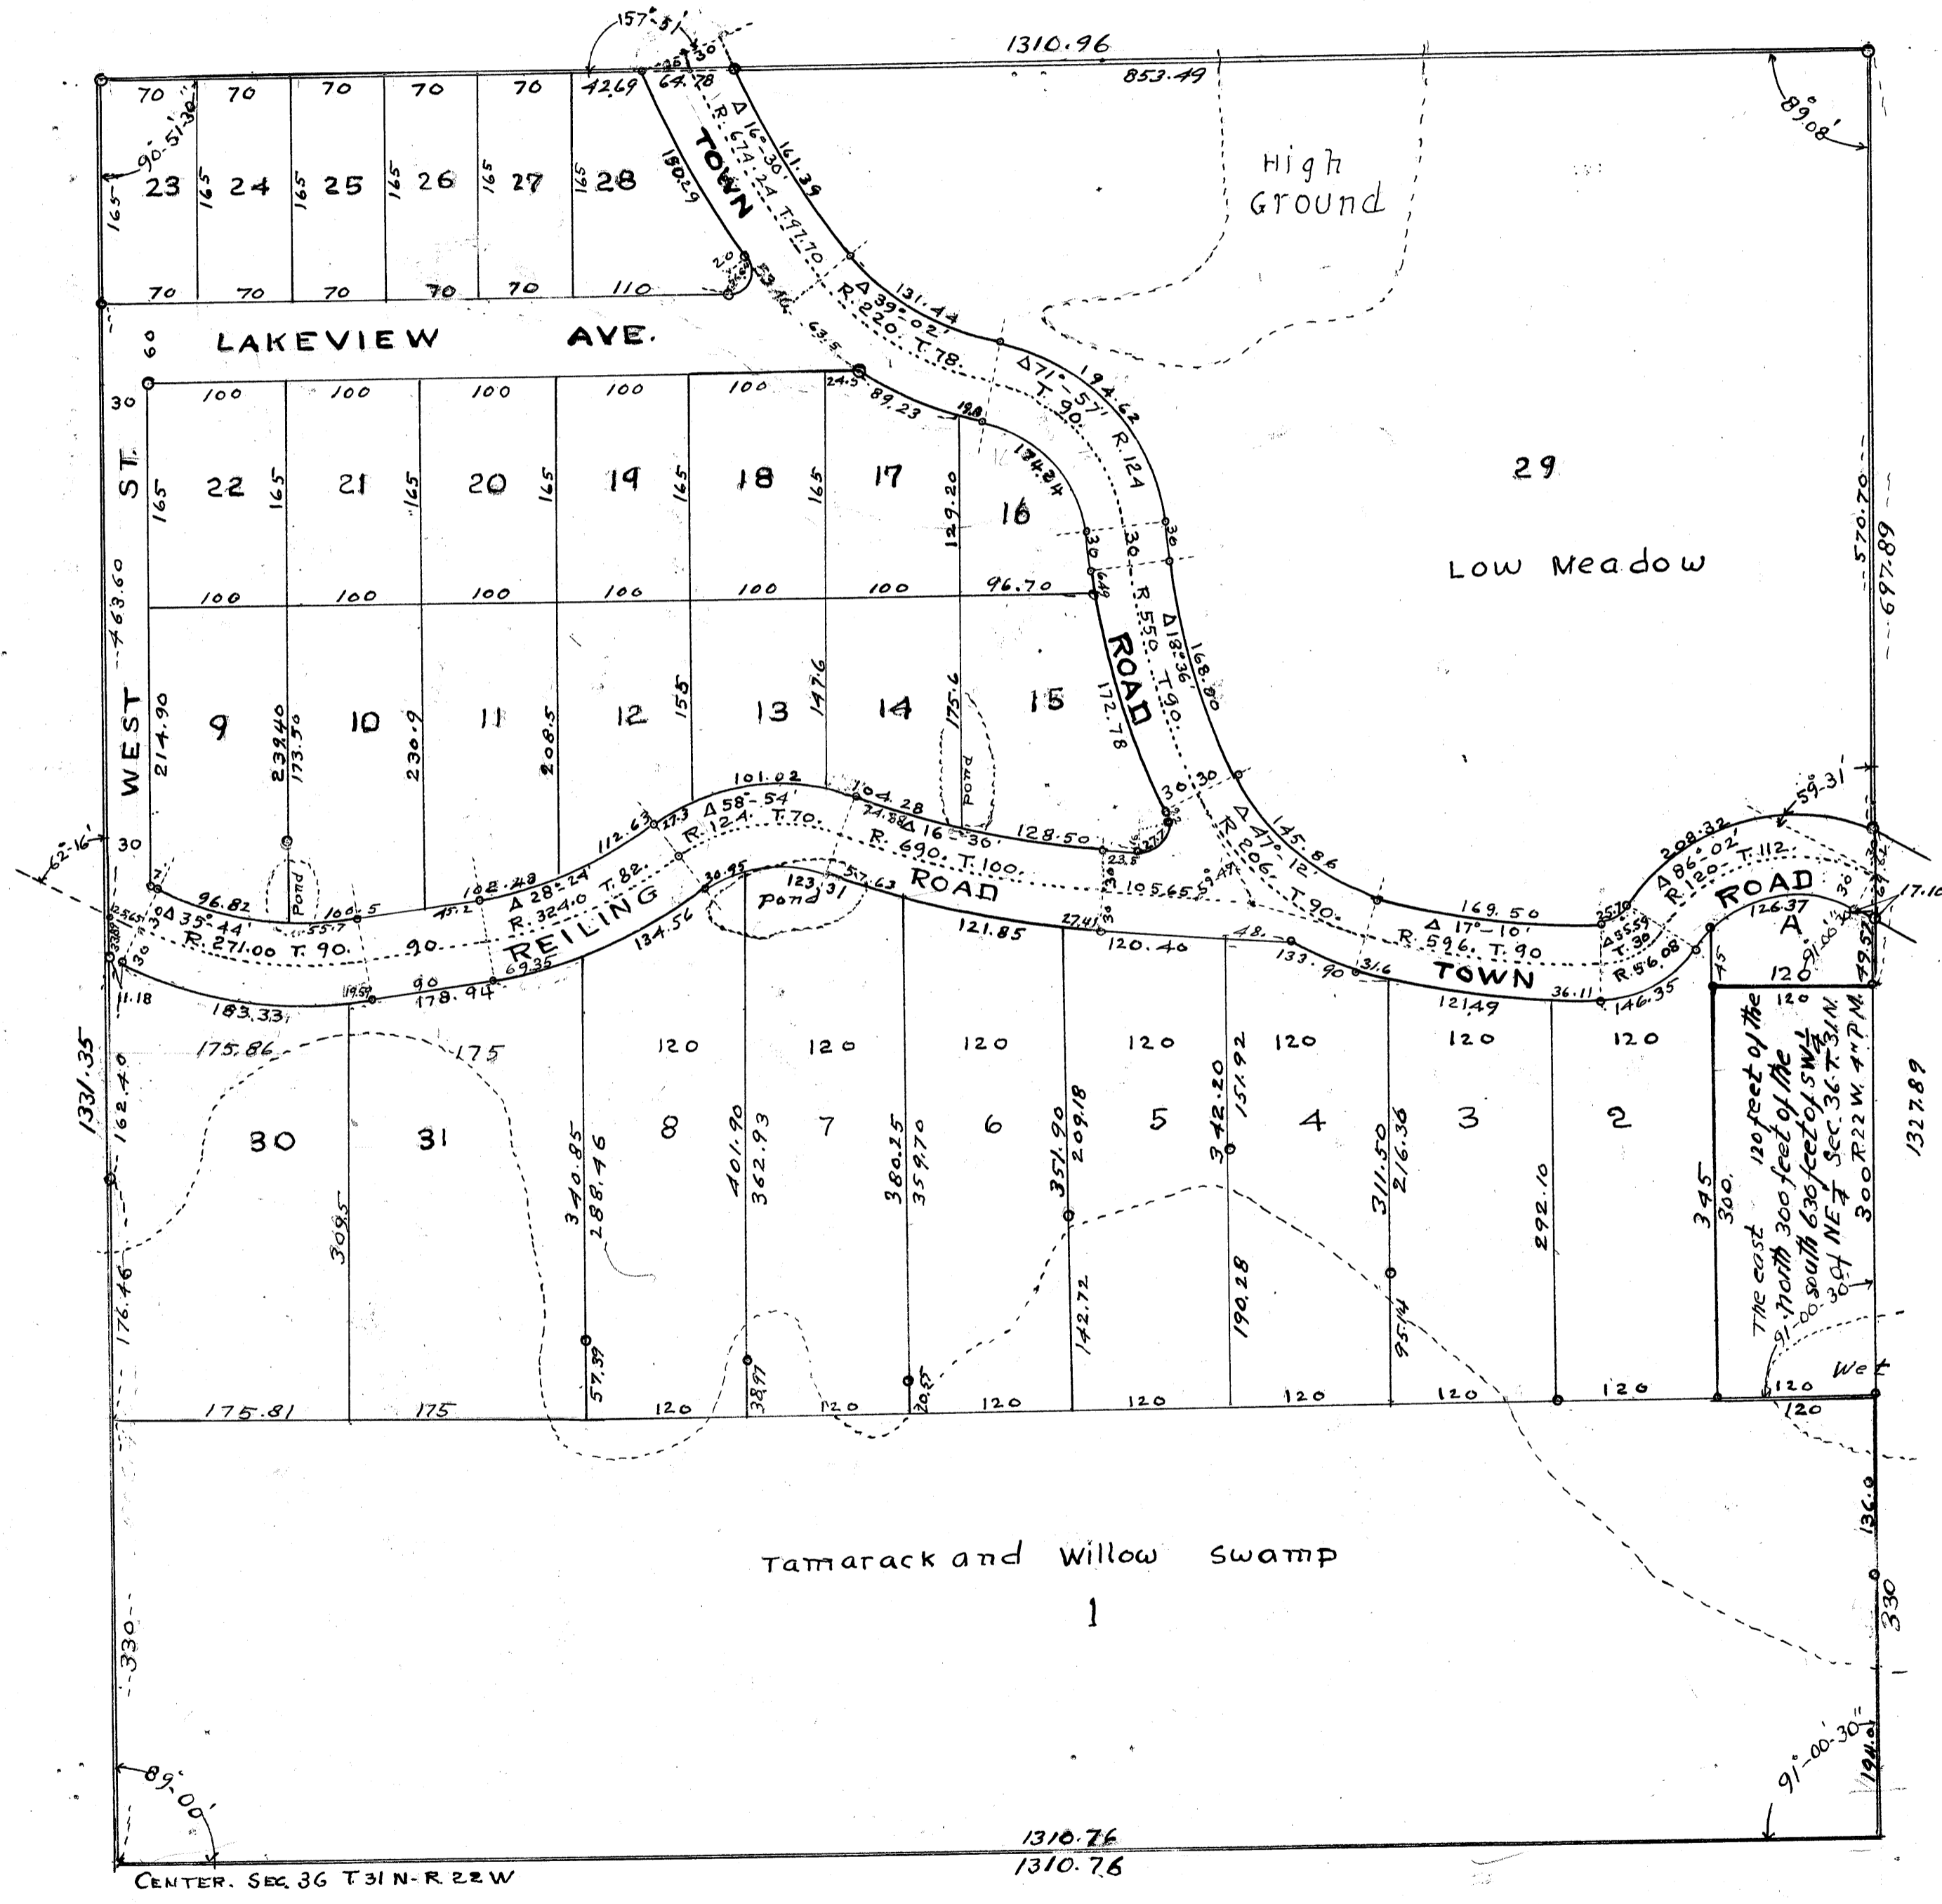

111098
 OFFICE OF REGISTER OF DEEDS,
 STATE OF MINNESOTA, COUNTY OF ANOKA
 I hereby certify that the within instrument was filed in this office for record on the 1st day of September, 1944, at 2 o'clock P.M., and was duly recorded in book X. S. G. 110, page 16.
 E. B. Bunnell
 Register of Deeds

This is to certify that William A. Reiling "single" owner of the Southwest Quarter of the North-east Quarter of Section 36 Town 31 North Range 22 West of the 4th Principal Meridian in Anoka County, Minnesota "except the following described tract" The east 120 feet of the North 300 feet of the South 630 feet of the southwest quarter of the North East Quarter of Section 36 Town 31 North Range 22 West of the 4th Principal Meridian - has caused the same to be surveyed and platted and hereafter known as Otter Lake Hills, Anoka County, Minnesota and hereby dedicates to the Public for public use forever all Roads and Avenues shown on this plat.
 Witness my hand and seal this 1st day of August, 1944.

In Presence of
 John Skimmer
 William A. Reiling
 County of Ramsey, ss
 State of Minnesota } On this 1st day of August, 1944, before me the undersigned a Notary Public in and for the County of Ramsey, personally appeared William A. Reiling known to me to be the person described in the foregoing Certificate and who acknowledged that he executed the same as his own free act and deed.
 John Skimmer
 Notary Public Ramsey County, Minnesota.

My Commission expires Oct. 13th, 1947.
 I hereby Certify to having surveyed and platted the Land described in the dedication on this plat as Otter Lake Hills; that this plat is a true and correct representation of said survey, that the outside boundaries are correctly designated on said plat, that all distances are correctly shown in feet and decimals of a foot, that the monuments for the guidance of future surveys have been correctly placed in the ground as shown on said plat, that the topography of the Land is correctly shown on the plat, and that there are no wet lands or public highways to be shown other than are designated thereon.

Charles Murray
 Minnesota Registered Professional Engineer and Land Surveyor No. 379
 The above Certificate was subscribed and sworn to before me
 This 18th day of July, 1944.
 John Skimmer
 My Commission expires Oct. 13, 1947, Notary Public, Ramsey County, Minnesota

This plat approved and accepted by the Hon. Board of County Commissioners for the County of Anoka, State of Minnesota this 7th day of August, 1944.
 Chairman of the Board of Commissioners Fred W. Reed
 County Auditor of Anoka County E. L. Carlson
 By J. Skimmer Deputy

This plat approved as to form and execution on this 21st day of August, 1944, by the County Attorney of Anoka County, Minnesota Charles P. Edgren

Note: The road designated on this plat as Town Road has been graded by the Township of Centerville and is now travelled regularly. It is the easement over the property (without Location) mentioned in the deed to William A. Reiling
 Charles Murray, surveyor.

I hereby certify that taxes for the year 1943 on the lands described within are paid
 Charles P. Edgren
 County Treasurer

TAXES PAID
 TRANSFER
 AUG 28 1944
 E. L. Carlson
 Auditor, Anoka County
 J. Skimmer
 Deputy