

H. W. Smith
 Register of Deeds.

Plat of Cedar Cemetery

I hereby certify that I have surveyed and
 plotted for cemetery purposes a certain
 tract or parcel of land lying in the North
 East quarter (N.E. 1/4) of the South East quarter
 (S.E. 1/4) of Section No Thirty five (35) Township
 No Thirty Three (33) North Range Twenty four (24)
 West - Anoka County Minnesota bounded and
 described as follows - Beginning at a stone
 in the East line of said Section Thirty five
 (35) (which stone is four hundred and sixty
 six (466) ft north of the South East Corner of
 said Section) Thence West twenty (20) rods -
 Thence North twenty rods - Thence East twenty
 (20) rods to a stone in section line - Thence
 South twenty (20) rods to place of beginning and
 containing two and one half (2 1/2) Acres -

That I have set substantial stones as shown
 on said plat from which to make future surveys
 and set stakes at corner of each lot as depicted by
 law

That the length of the several lot lines and
 width of the streets and alleys are correctly shown in
 black and the lot numbers in red ink -

That the annexed plat shows the said parcel of
 land as surveyed and plotted and that the same is
 in all respects correct -

Bethel Minn.
 Dec 17th 1902

W. R. Gillis
 Civil Engineer

State of } ss Before me a Notary Public in and for the
 Minn. } County of Anoka State of Minnesota came
 the above named W. R. Gillis and acknowledged
 that he signed the above Certificate of his pro-
 me and accord and for the purposes therein
 stated -

R. W. Smith
 Notary Public

Certificate of ownership and Dedication.

This is to certify that we the undersigned (Trustees of the
 Cedar Cemetery Association of Oak Grove) Trustees
 of Cedar Cemetery Association of Oak Grove, that said Association is
 the owner in fee of that certain parcel of land situated and lying in
 the North East quarter of South East quarter of Section Thirty five,
 Township Thirty three, North East Range Twenty four, West, all according
 above, surveyors description and certificate is on the Plat and we further
 certify that said Cedar Cemetery Association has caused said above
 described parcel of land to be surveyed and staked out into lots,
 streets and alleys, for exclusive purpose of a burial place for the
 dead and that all streets and alleys are hereby dedicated for public use
 and convenience pertinent thereto and that the above Plat is a true
 and correct representation of said Cemetery and the Official
 Plat thereof.


In Testimony whereof we have hereunto set our hands, and seals,
 In Presence of

R. W. Smith
 S. F. S. Smith
 State of Minnesota
 County of Anoka,

W. G. Hicks
 R. G. DeYoung
 W. S. Smith

On this 8th day of July, 1912, came personally before me
 ss W. G. Hicks, R. G. DeYoung, W. S. Smith, Trustees of Cedar Cemetery Association
 subscribed and sworn before me a Justice of the Peace for the
 Town of Oak Grove County of Anoka
 and State of Minnesota

H. Space
 Justice of the Peace.

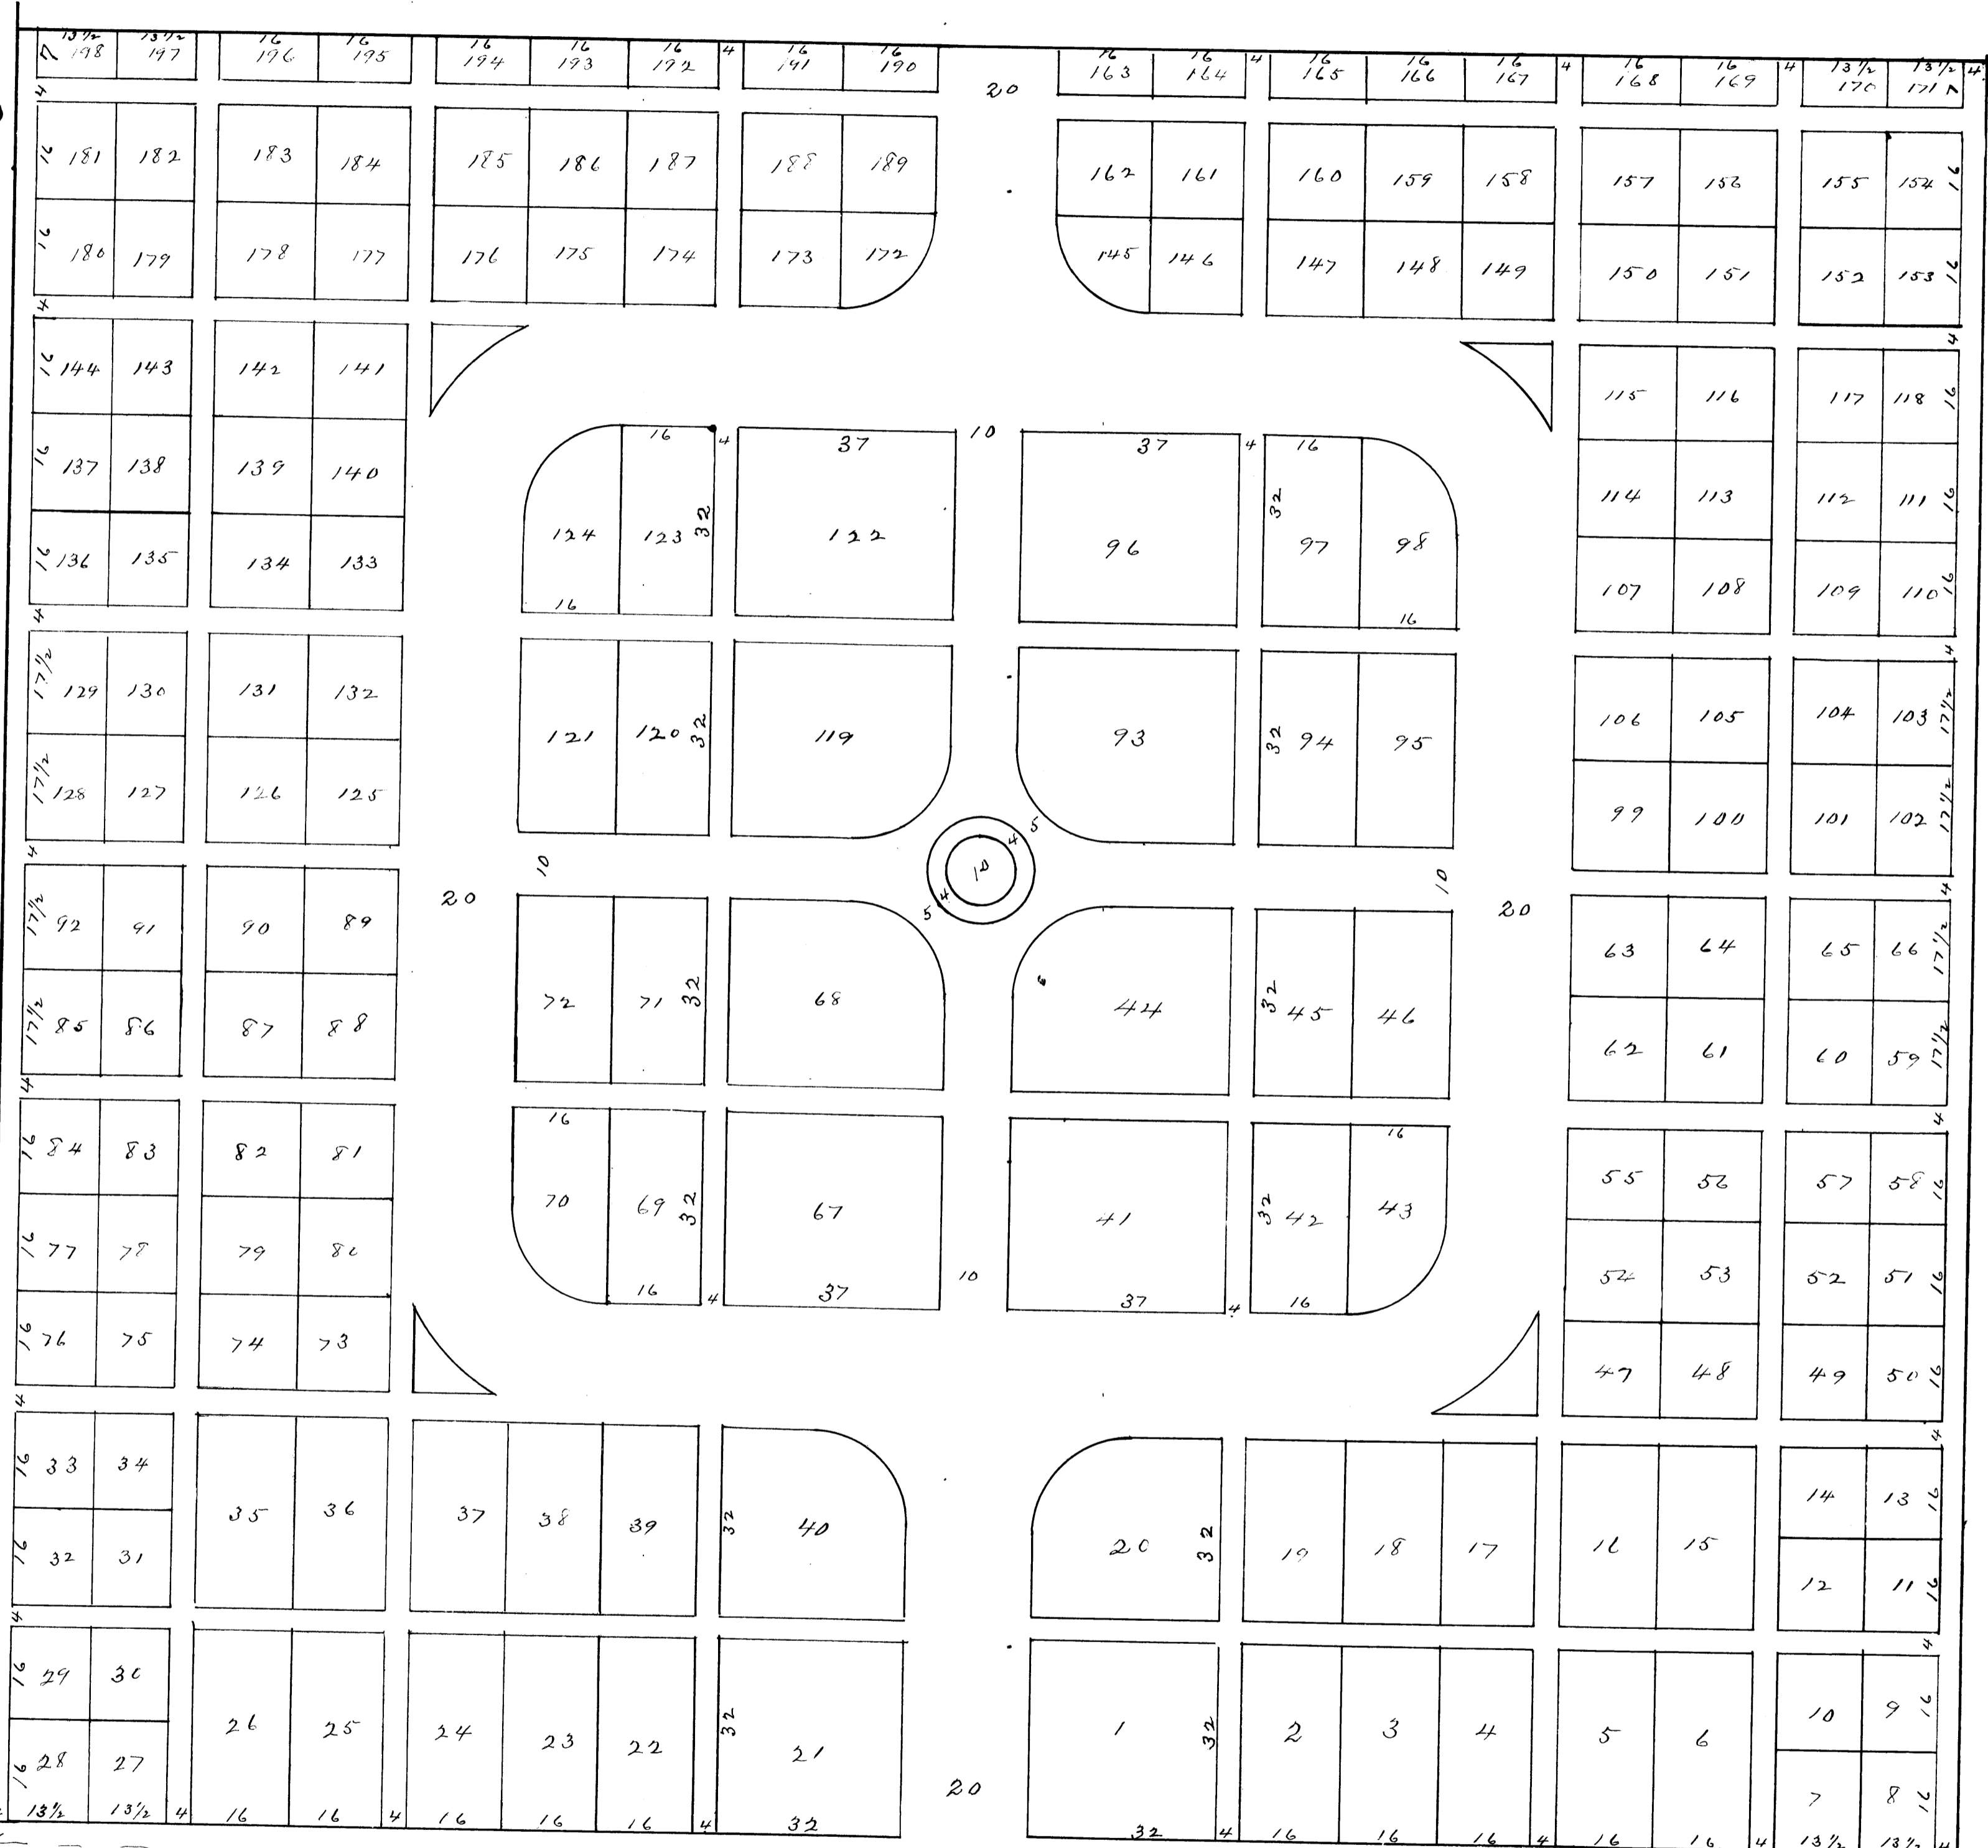

330 ft

330 ft

Stone

Stone

N 2nd S Section Line and Centre of Road

33

