


# PLAT OF LOTS 1 & 2 BLOCK 24

Town of Anoka.

by J. H. Reed  
City Surveyor Anoka Ct

March 25<sup>th</sup> 1883.  
Scale 20 ft to the inch.

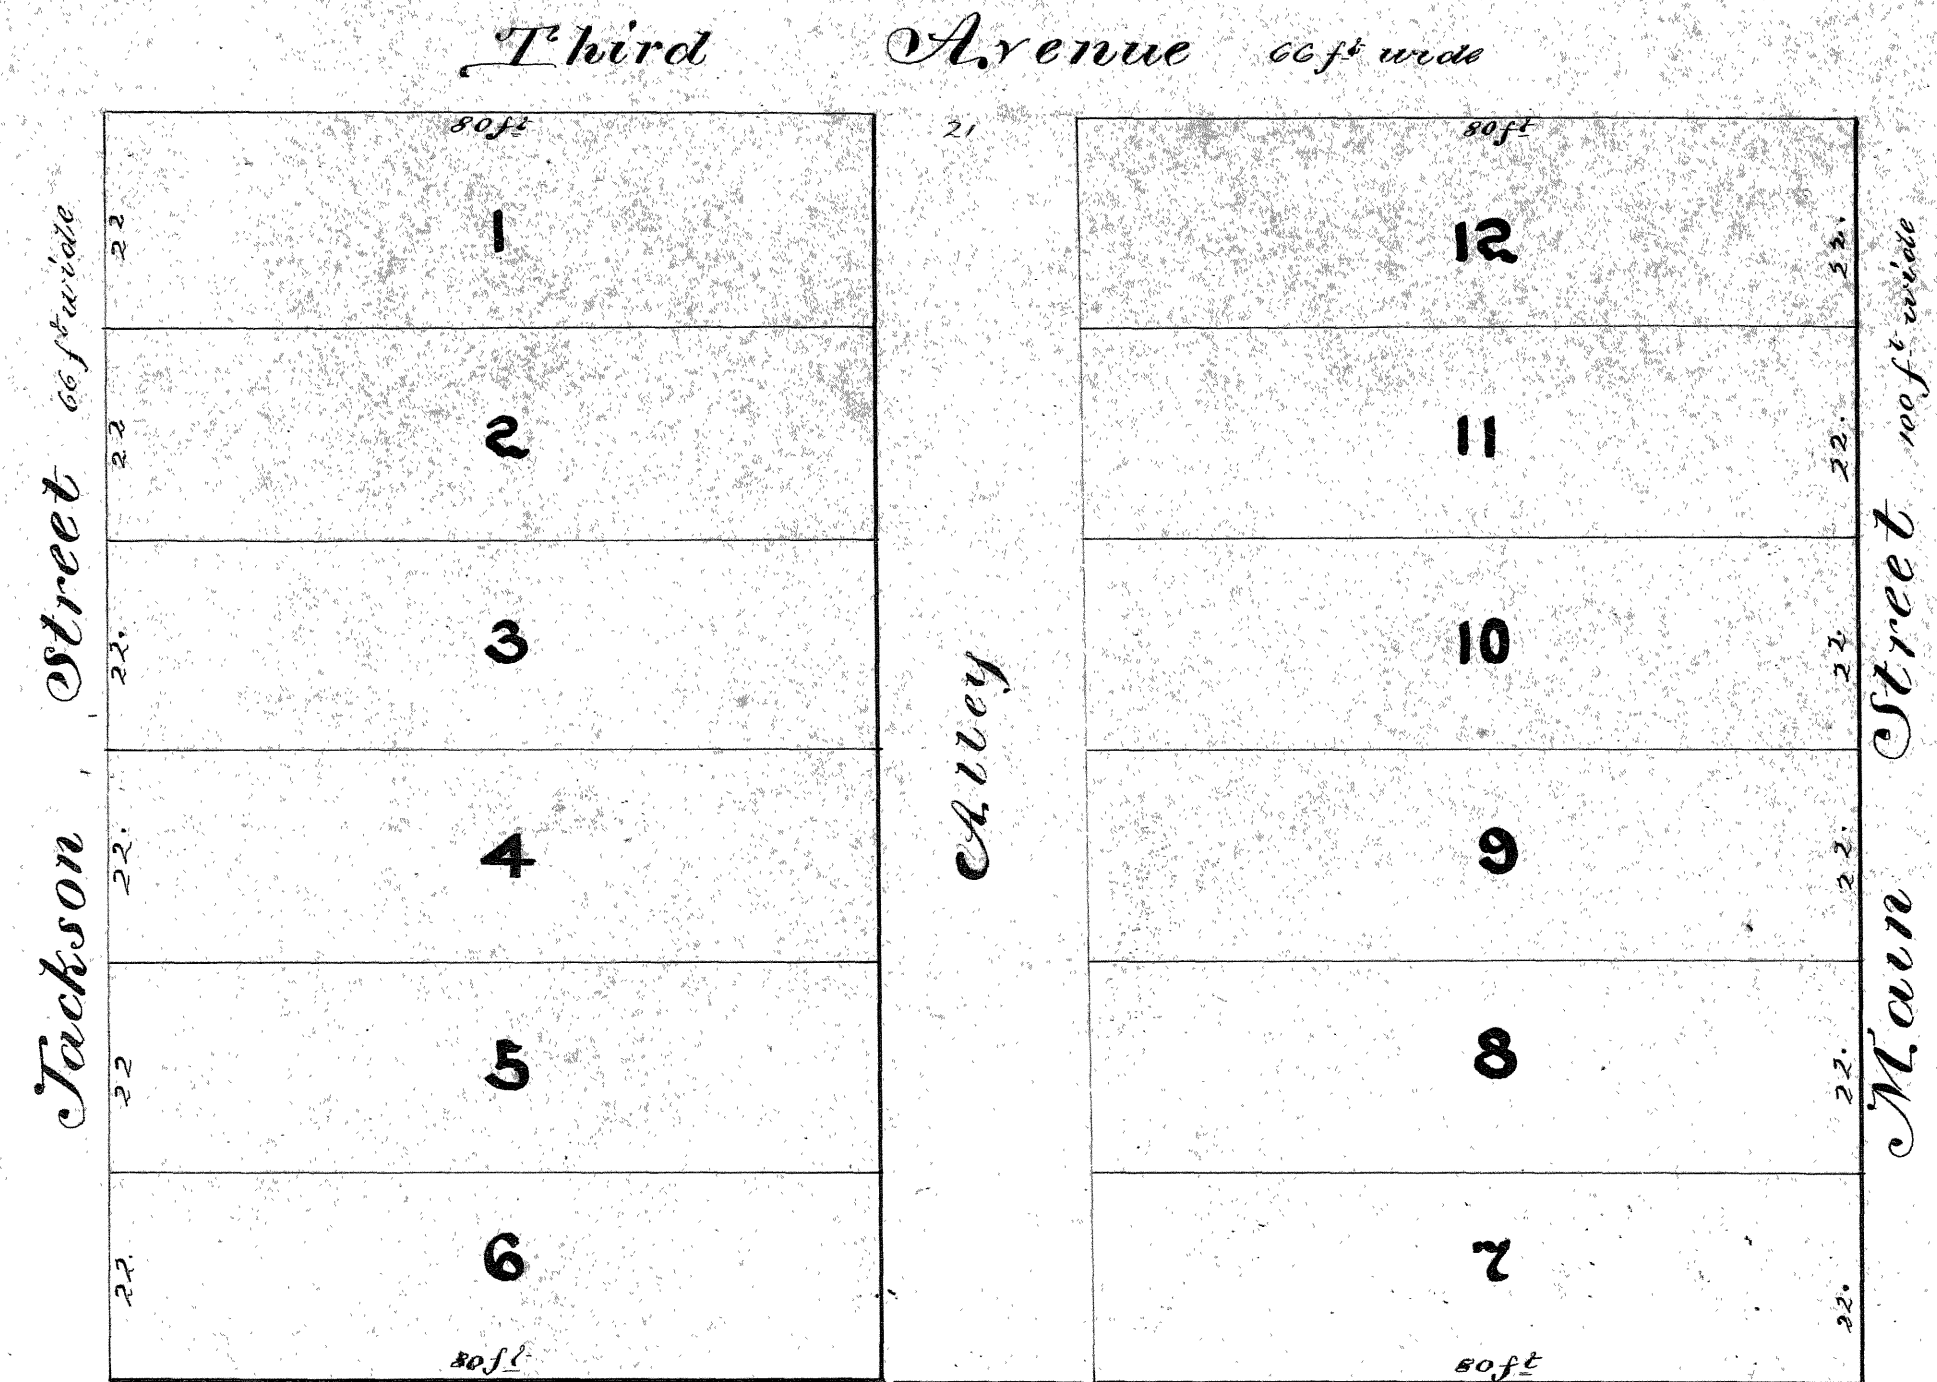

Know all men by these presents that we Sarah M. W. Clauplin and James M. W. Clauplin her husband of Anoka Minn. owners and proprietors of Lots one (1) and two (2) Block twenty four (24) Town of Anoka now City, have caused the same to be subdivided and platted as M<sup>rs</sup> Clauplin's Subdivision of Lots one and two Block twenty four City of Anoka and we hereby donate and dedicate to the public use forever the Alley therein shown. In witness whereof we have hereunto set our hands and seals this 27<sup>th</sup> day of March A.D. 1883. Lydia Hitchie } witness Sarah M. W. Clauplin }  
C. D. Green } James M. W. Clauplin }

State of Minnesota }  
County of Anoka } We it remembered that on this 27<sup>th</sup> day of March A.D. 1883 personally came before me the undersigned Sarah M. W. Clauplin and James M. W. Clauplin her husband to me known to be the same persons who executed the foregoing deed and acknowledged the execution thereof their free act and deed for the uses and purposes therein mentioned. C. D. Green  
Register of Deeds

I hereby that this is a correct plat of M<sup>rs</sup> Clauplin's Subdivision of Lots one (1) and two (2) Block twenty four (24) Town (now City) of Anoka as appears from record in the office of the Register of Deeds for Anoka County.  
A. H. Reed County Surveyor

City of Anoka }  
County of Anoka } At a meeting of the City Council of the City of Anoka held on the 20<sup>th</sup> day of  
State of Minnesota } February A. D. 1884 the above Map being a subdivision of a part of Lot No 2 in Woodbury's Addition known as J. Norel's Subdivision was approved. Given under my hand and seal of the City of Anoka this 26<sup>th</sup> day of February A.D. 1884.  
W. J. Miller City Clerk

Office of Register of Deeds }  
Anoka County, Minnesota } I hereby certify that the foregoing plat was filed in this office April 20<sup>th</sup> A.D. 1883 at 2 o'clock p. m. and was duly recorded in Book A of Town plats  
C. D. Green  
Register of Deeds

Office of Register of Deeds }  
Anoka County, Minnesota } I hereby certify that this is a true and correct copy and transcript of the original plat of M<sup>rs</sup> Clauplin's Subdivision of Lots one (1) and two (2) Block twenty four (24) City of Anoka as filed for record in this office  
A. M. Gelpertich  
Register of Deeds  
April 1883

# PLAT OF J. NOREL'S SUBDIVISION


of a part of Block No 2

Woodbury's Addition to Anoka.

Surveyors platted by  
W. S. Chewer City Surveyor

City of Anoka  
November 4<sup>th</sup> 1883.

The alley from Becker St to the St. P. M. & M. R. R.  
is 40 feet wide.  
W. S. Chewer.

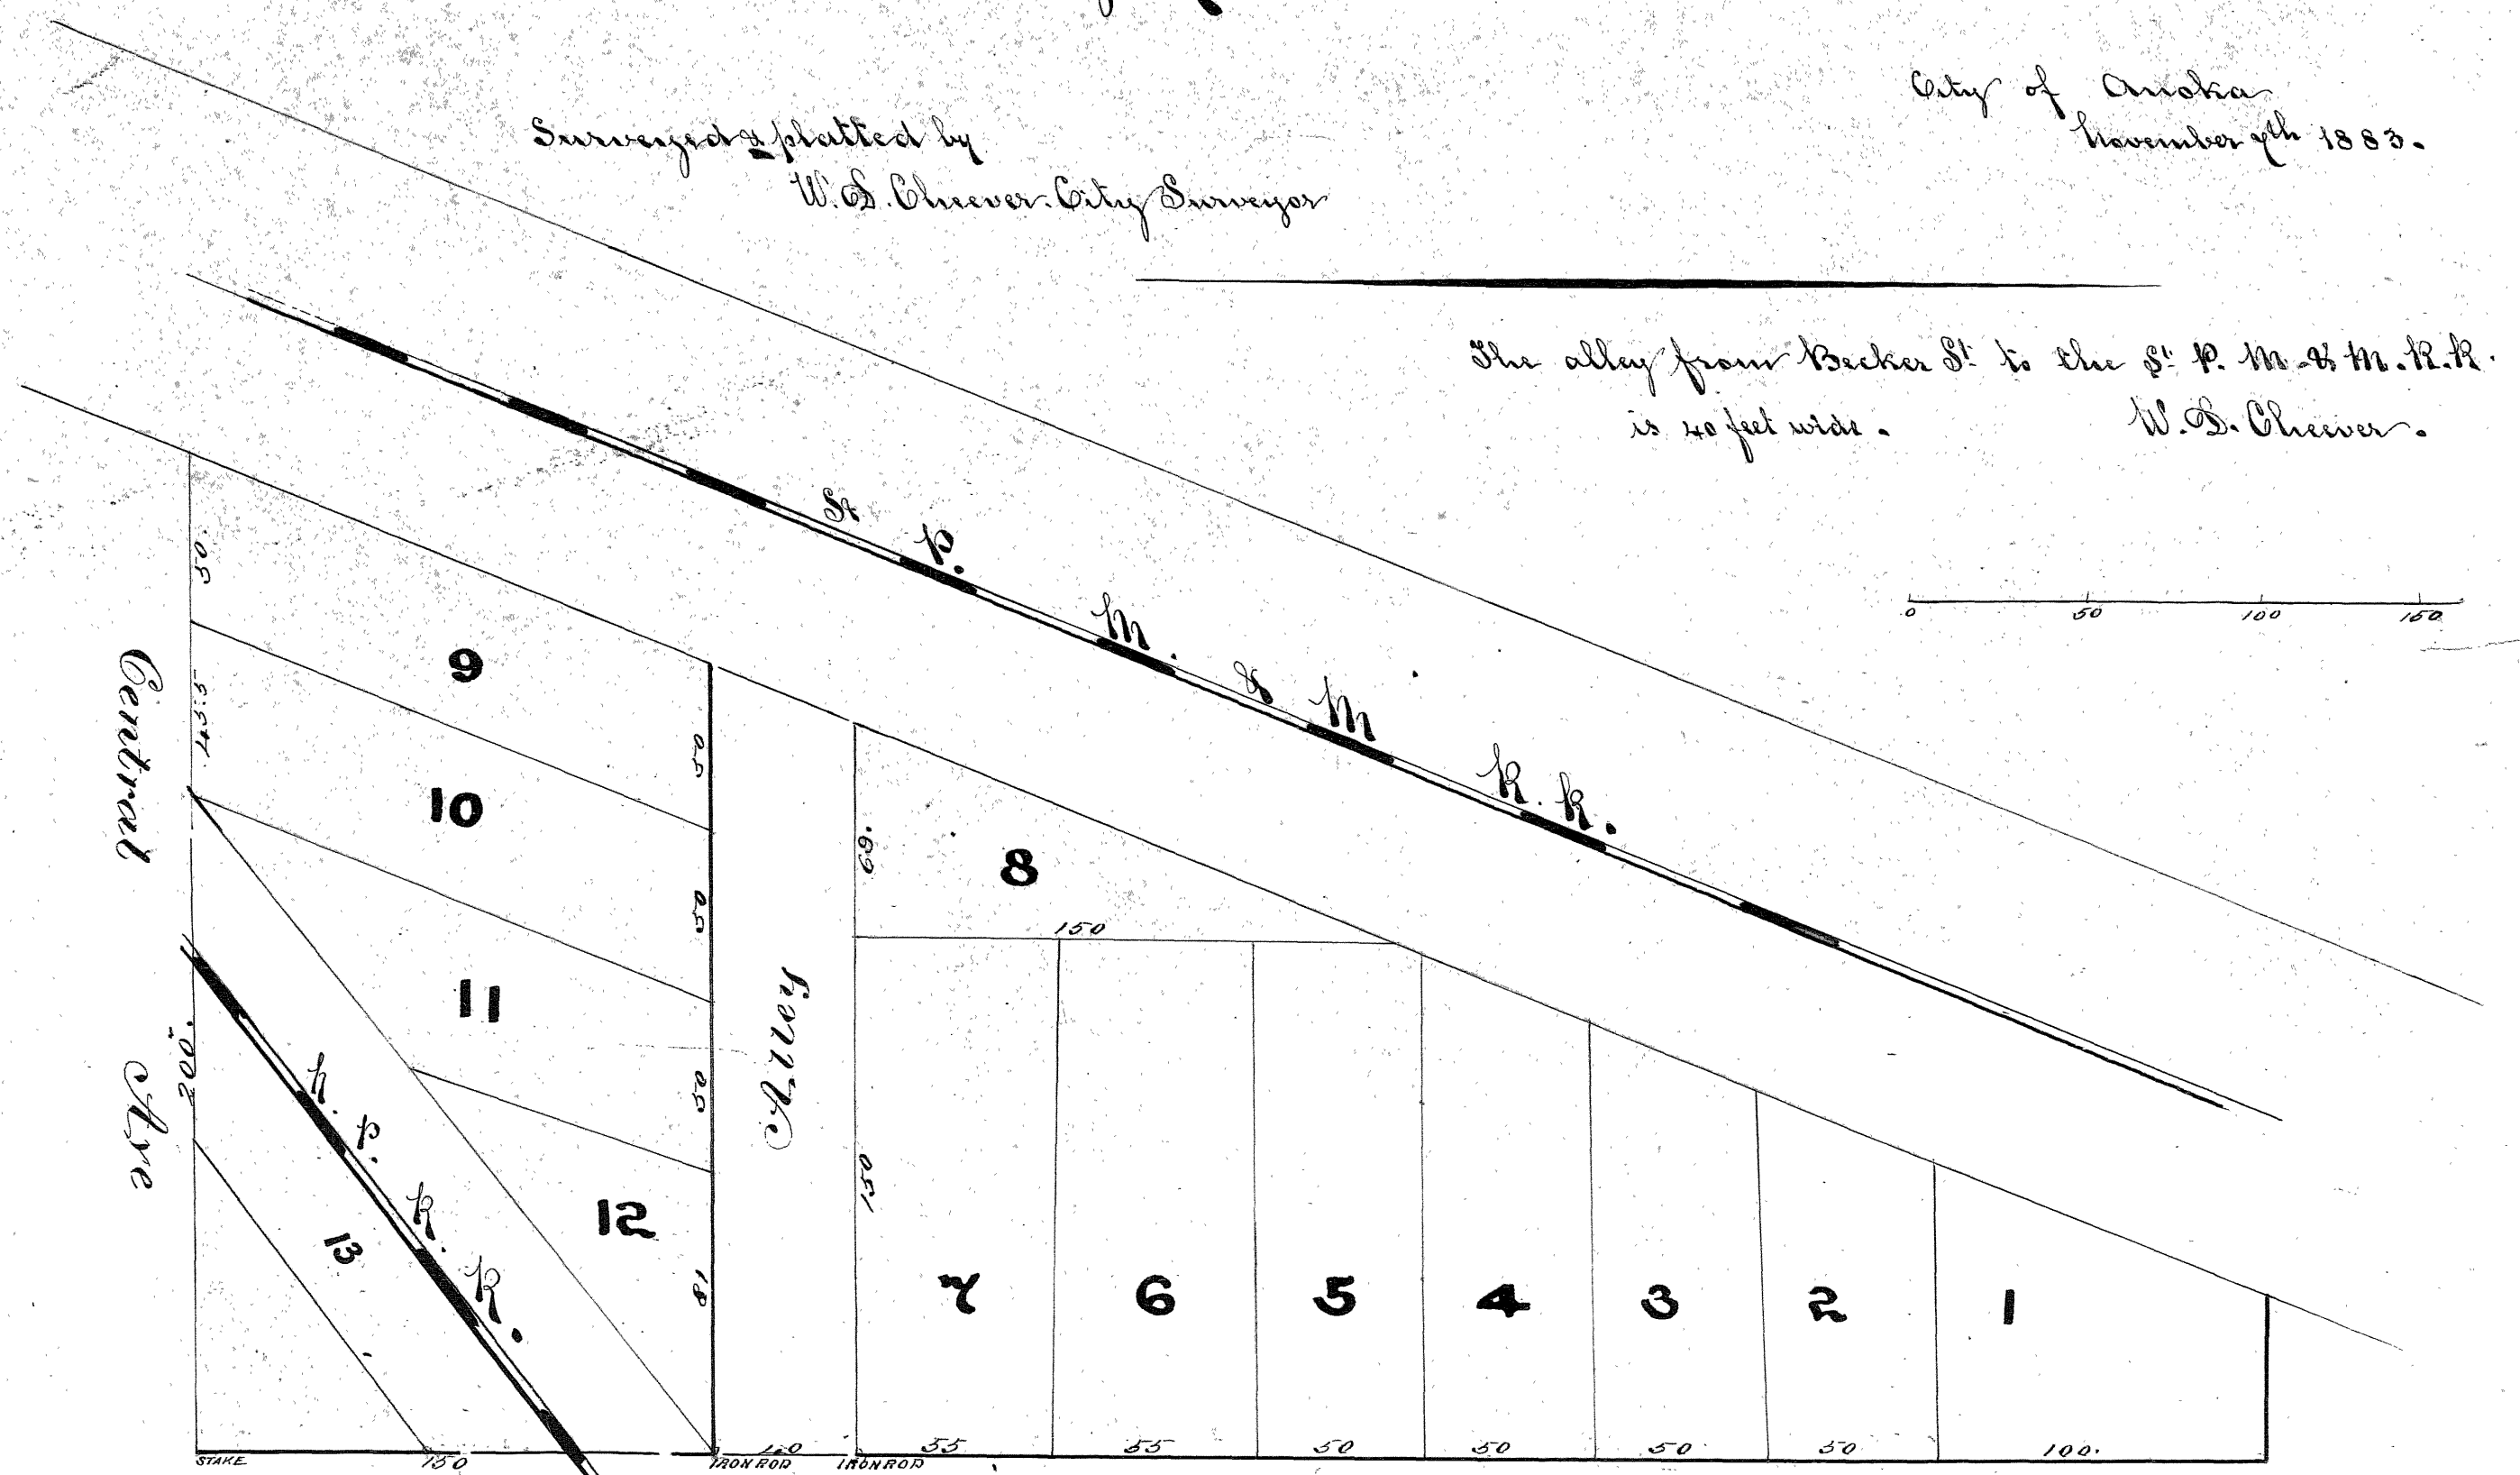

Know all men by these presents that J. Norel proprietor of that part of Block No 2 Woodbury's Addition to Anoka situated and being west or south of the St. P. M. & M. Rail Road as shown by the recorded plat on file in the office of the Register of Deeds within and for said county of Anoka and State of Minn. and have caused the same to be platted as Norel's Subdivision of a part of Block No 2 of Woodbury's Addition to Anoka. In witness whereof I have hereunto set our hands this 31<sup>st</sup> day of December A.D. 1883.  
Witness  
Jonas Norel  
Anna E. Norel  
H. J. Miller  
W. J. Walden

Before me personally appeared Jonas Norel and Anna E. Norel who each acknowledged that they signed the above of their own free act and deed and for the uses & purposes above expressed. Anoka Minn. Dec 31, 1883.  
H. J. Miller City Clerk

City of Anoka }  
County of Anoka } At a meeting of the City Council of the City of Anoka held on the 20<sup>th</sup> day of  
State of Minnesota } February A. D. 1884 the above Map being a subdivision of a part of Lot No 2 in Woodbury's Addition known as J. Norel's Subdivision was approved. Given under my hand and seal of the City of Anoka this 26<sup>th</sup> day of February A.D. 1884.  
W. J. Miller City Clerk

Register of Deeds Office }  
Anoka County, Minn. } I hereby certify that this plat was filed in this office for record April 15<sup>th</sup> 1884 and was duly recorded in Book A of Town plats Witness my hand and official seal this the 17<sup>th</sup> day of April A.D. 1884.  
C. D. Green  
Register of Deeds

Office of Register of Deeds }  
Anoka County, Minnesota } I hereby certify that this is a true and correct copy and transcript of the original plat of Norel's Subdivision of a part of Block No 2 Woodbury's Addition to Anoka as filed for record in this office  
A. M. Gelpertich  
Register of Deeds  
April 1884