

PLEASURE CREEK 5TH ADDITION

KNOW ALL MEN BY THESE PRESENTS: That Pilot Land Development Company, a Minnesota Corporation, owner and proprietor and Builders Mortgage Company LLC., a Minnesota Limited Liability Company, mortgagee of the following described property situated in the County of Anoka, State of Minnesota, to wit:

Outlot K and Outlot O, PLEASURE CREEK.

Have caused the same to be surveyed and platted as PLEASURE CREEK 5TH ADDITION and do hereby donate and dedicate to the public for public use forever the street and easements for drainage and utility purposes only. In witness whereof said Pilot Land Development Company, a Minnesota Corporation, has caused these presents to be signed by its proper officer this 13th day of July 1999 and in witness whereof said Builders Mortgage Company LLC., a Minnesota Limited Liability Company, has caused these presents to be signed by its proper officer this 12th day of July 1999.

PILOT LAND DEVELOPMENT COMPANY


BUILDERS MORTGAGE COMPANY LLC.

Kent Prossler
Kent Prossler as President

Jerry Tolleson
Jerry Tolleson as Vice President

STATE OF MINNESOTA
COUNTY OF Anoka


The foregoing instrument was acknowledged before me this 13th day of July 1999, by Kent Prossler as President of Pilot Land Development Company, a Minnesota Corporation, on behalf of the corporation.

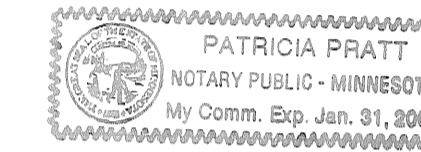

Patricia Pratt
Notary Public, Anoka County, Minnesota
My Commission Expires January 31, 2000

STATE OF MINNESOTA
COUNTY OF Anoka

The foregoing instrument was acknowledged before me this 12th day of July 1999, by Jerry Tolleson as Vice President of Builders Mortgage Company LLC., a Minnesota Company, on behalf of the company.

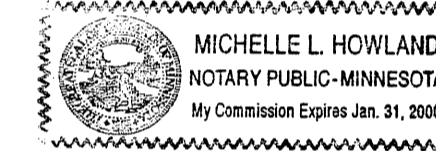


Michelle L. Howland
Notary Public, Anoka County, Minnesota
My Commission Expires January 31, 2000

I hereby certify that I have surveyed and platted the property described on this plat as PLEASURE CREEK 5TH ADDITION, that this plat is a correct representation of the survey, that all distances are correctly shown on the plat in feet and hundredths of a foot; that all monuments have been correctly placed in the ground as shown or will be correctly placed as required by the local governmental unit; that the outside boundary lines are correctly designated on the plat; and that there are no wetlands, in accordance with M.S. 505.02 Subdivision 1, or public highways to be designated other than as shown.

Terrence E. Rothenbacher
Terrence E. Rothenbacher, Land Surveyor
Minnesota License No. 20595

STATE OF MINNESOTA
COUNTY OF Anoka

The foregoing Surveyor's Certificate was acknowledged before me this 12th day of July 1999 by Terrence E. Rothenbacher, Land Surveyor, Minnesota License No. 20595.

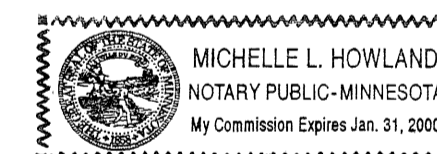

Michelle L. Howland
Notary Public, Anoka County, Minnesota
My Commission Expires January 31, 2000

BLAINE, MINNESOTA

The plat of PLEASURE CREEK 5TH ADDITION was approved and accepted by the City Council of the City of Blaine, Minnesota, at a regular meeting thereof held this 1st day of April 1999. If applicable, the written comments and recommendations of the Commissioner of Transportation and the County Highway Engineer have been received by the City or the prescribed 30 day period has elapsed without receipt of such comments and recommendations, as provided by Minnesota Statutes Section 505.03, Subd. 2.


By *Jim Piper* Mayor

By *Joyce Tamada* Clerk

Checked and approved this 25th day of August 1999.

By *Terry D. Shi*
Anoka County Surveyor

DRAINAGE AND UTILITY
EASEMENTS ARE SHOWN THUS:

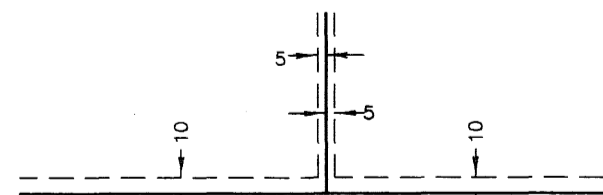

being 5 feet in width, and adjoining lot lines, and 10 feet in width and adjoining right-of-way lines and rear lot lines unless otherwise indicated on the plat.

All monuments required by Minnesota statute, and not shown on this plat, will be set within one year of the recording date of this plat, and shall be evidenced by a 1/2 inch x 14 inch iron pipe marked by R.L.S. No. 20595.

- Denotes found iron monument.
- Denotes 1/2 inch by 14 inch iron monument set and marked by license no. 20595.


For the purposes of this plat the south line of OUTLOT O, PLEASURE CREEK has an assumed bearing of S89°22'06"W.

GRAPHIC SCALE



(IN FEET)
1 inch = 60 feet.

Receipt no. 1999092348 \$ 1055-00

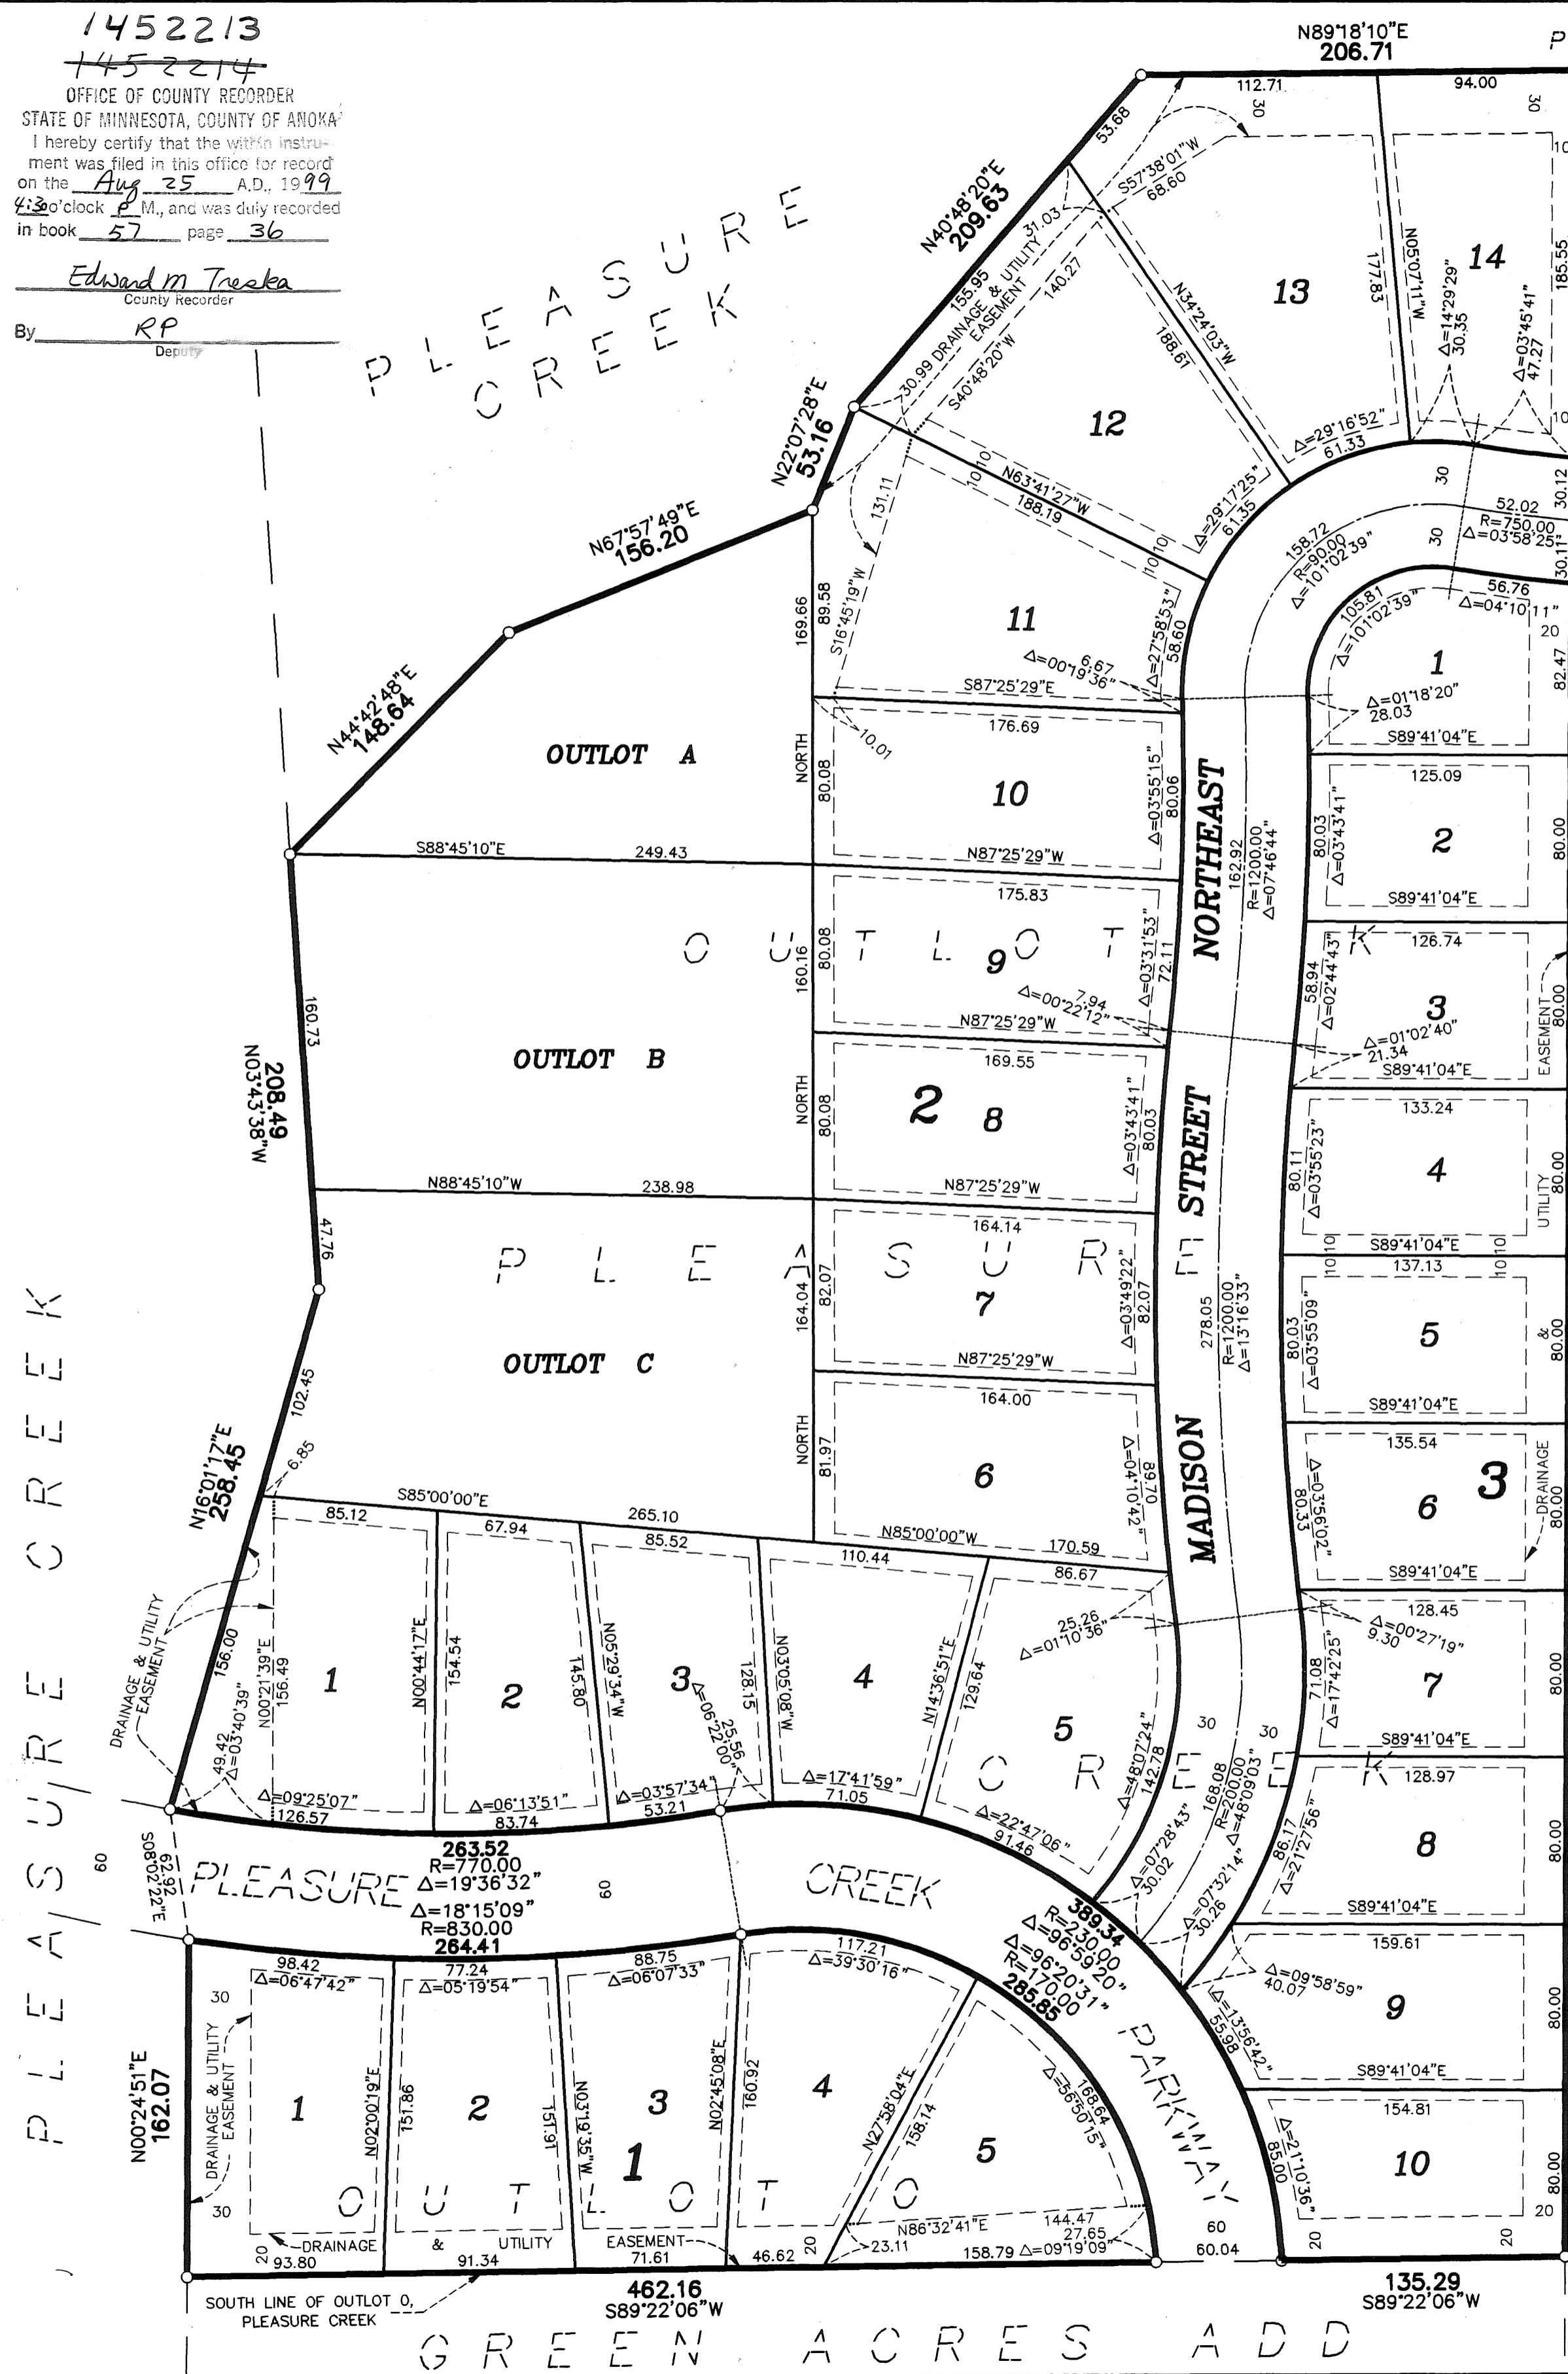

1452213
~~1452214~~
OFFICE OF COUNTY RECORDER
STATE OF MINNESOTA, COUNTY OF ANOKA
I hereby certify that the within instrument was filed in this office for record on the Aug 25 A.D., 1999 at 3:30 o'clock P.M., and was duly recorded in book 57 page 36

Edward M. Treska
County Recorder
By RP
Deputy

PLEASURE CREEK

GREEN ACRES ADD



LAND SURVEYORS • CIVIL ENGINEERS
LAND PLANNERS • LANDSCAPE ARCHITECTS

2422 Enterprise Drive
Mendota Heights, MN 55120
(612) 681-1914 FAX: 681-9488

625 Highway 10 N.E.
Blaine, MN 55434
(612) 783-1880 FAX: 783-1883