


PLYMOUTH PARK

ANOKA CO. MINN.

Egan & Ross
CIVIL ENGINEERS
255 HENRY AVE.
MINNEAPOLIS.

Scale: 100 feet to an inch.

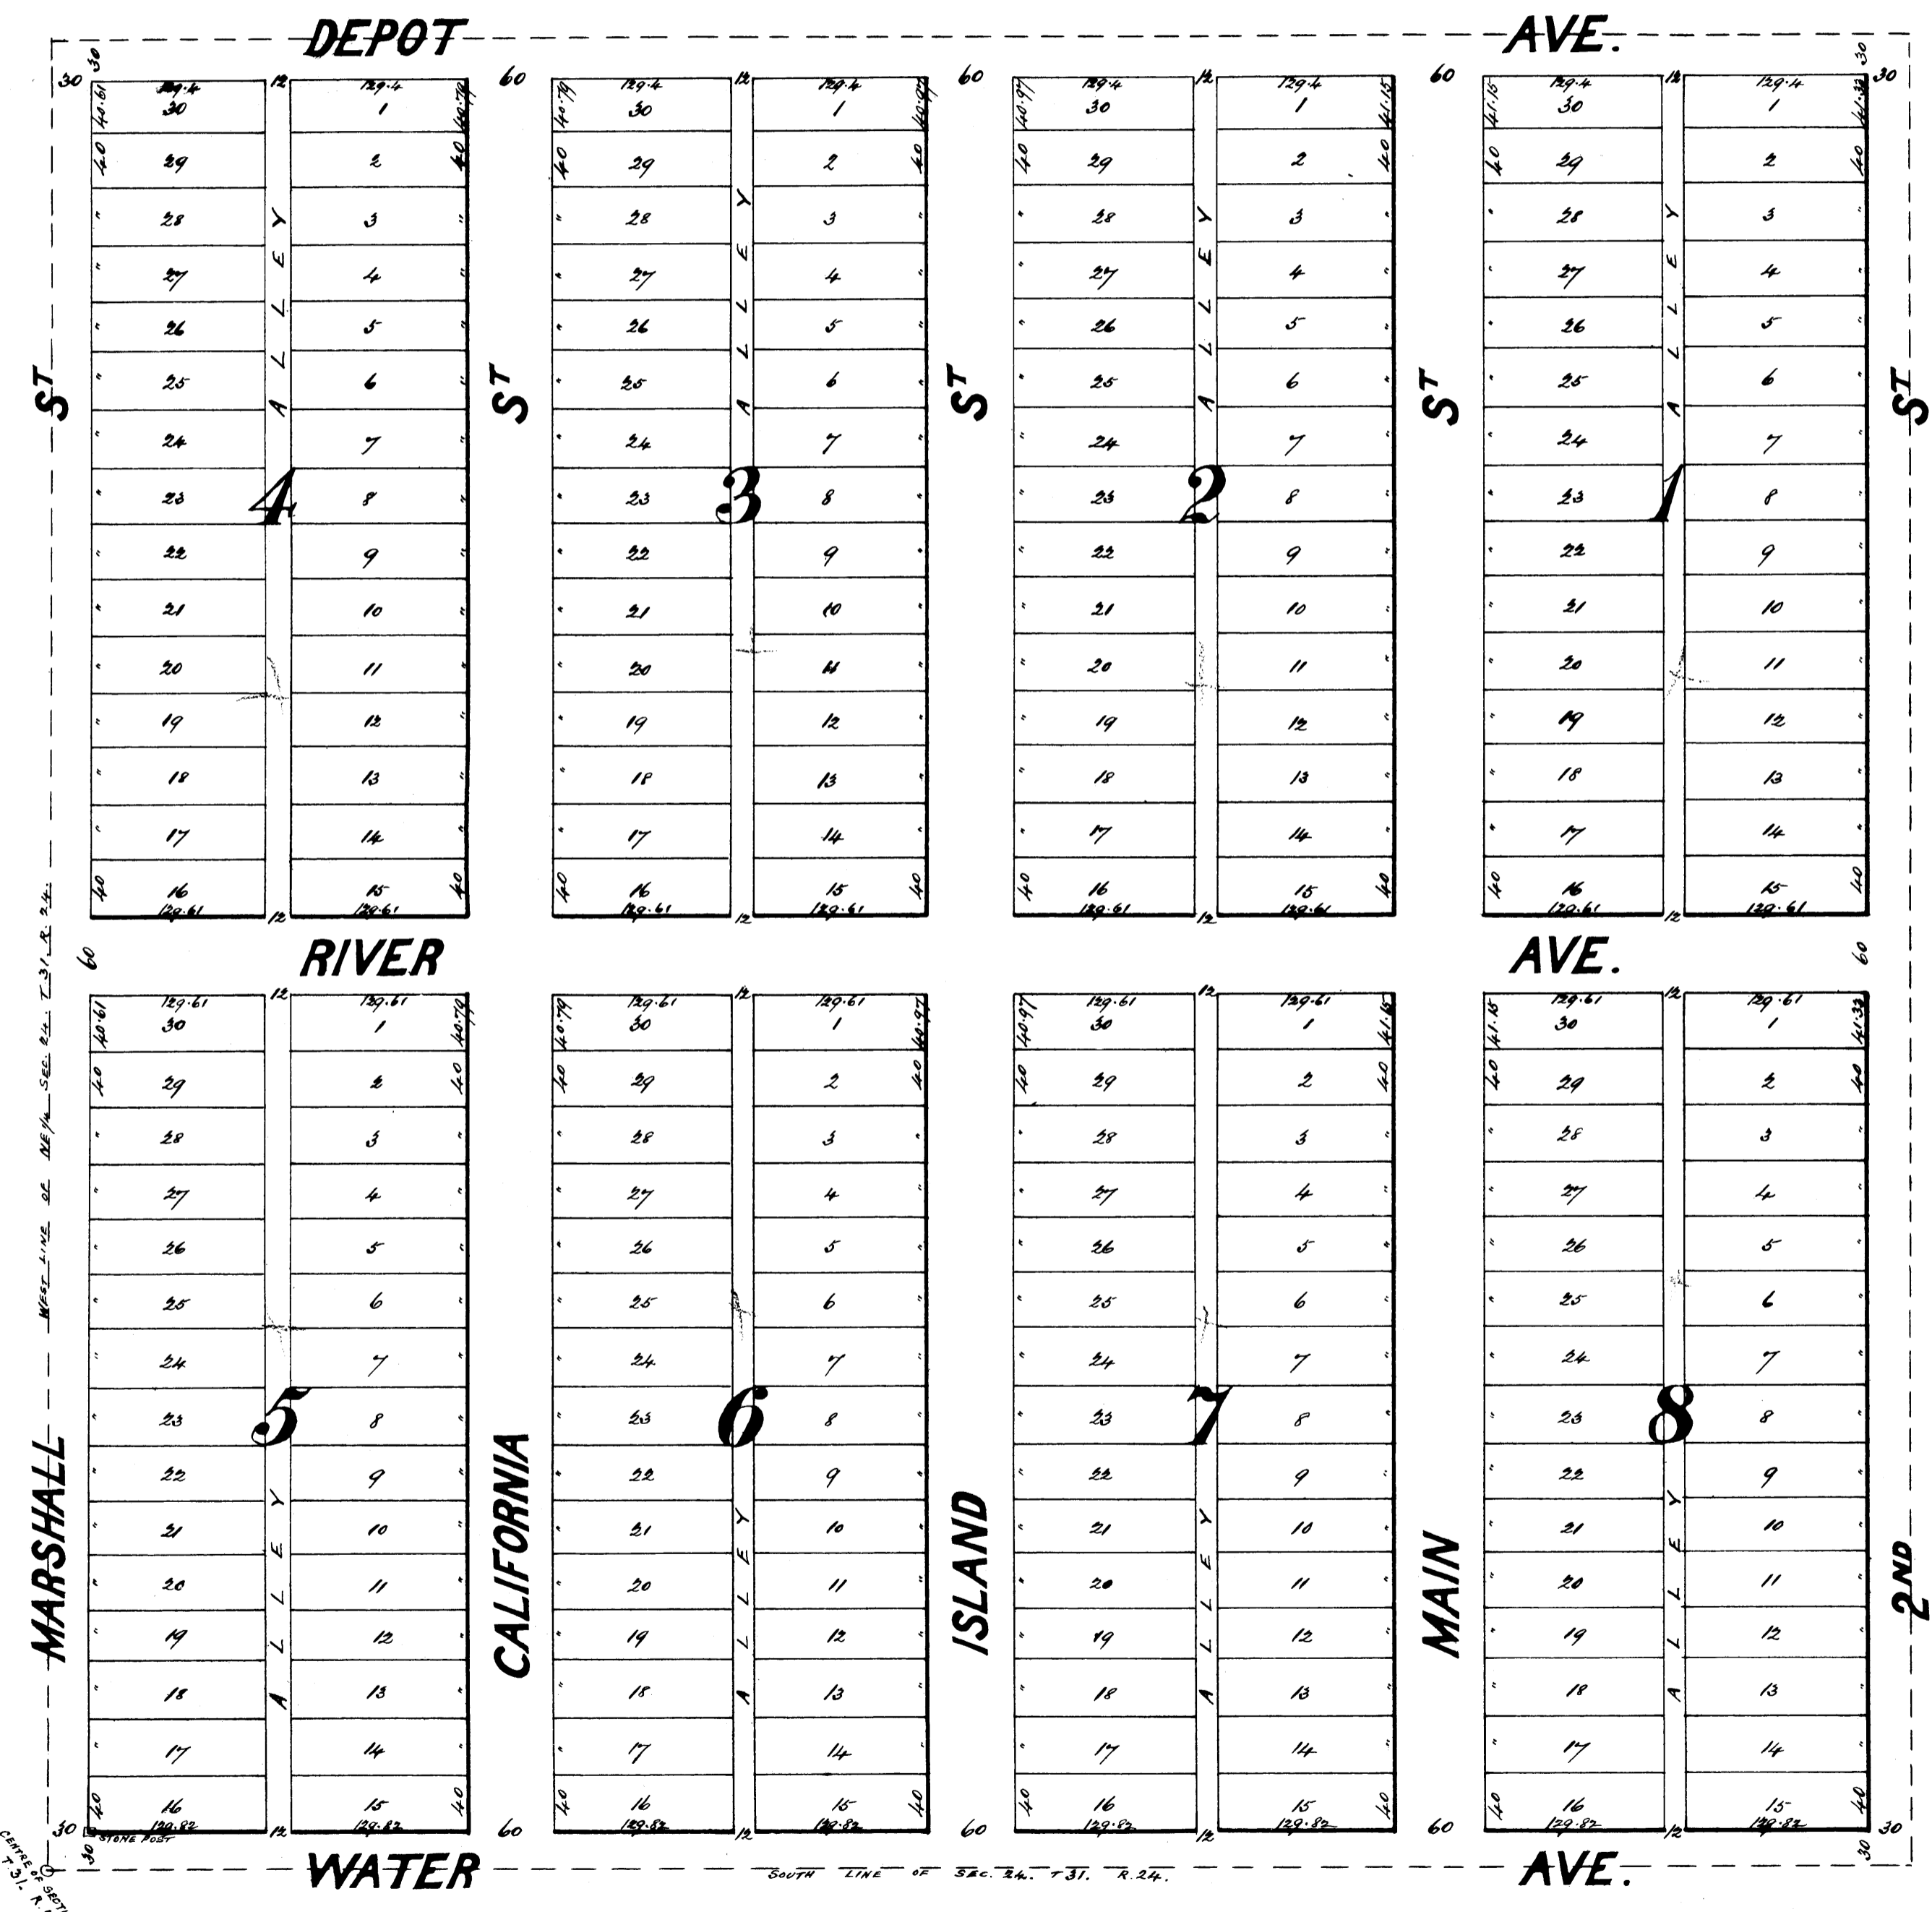

Know all men by these presents that we, Mary Gagnon and August Gagnon her husband, owners and proprietors of the following described property, situate in the County of Anoka and State of Minnesota and described as follows to wit: the South West quarter (S.W. 1/4) of the North East quarter (N.E. 1/4) Section twenty four (24) Town thirty one (31) Range twenty four (24) have caused the same to be surveyed and platted as "Plymouth Park"

and we hereby donate and dedicate to the public and for the public use forever, all streets, avenues and alleys as shown on annexed plat.
Witness our hands and seals this 14th day of February A.D. 1888.

In the presence of
 F. C. Graves
 L. F. Allardt.
 Mary Gagnon (seal)
 August Gagnon (seal)

State of Minnesota } S.S.
 County of Hennepin }
 On this 14th day of February A.D. 1888 before me personally appeared Mary Gagnon and August Gagnon her husband, to me well known and they acknowledged that they executed the foregoing instrument as their own free act and deed.

F. C. Graves Notary Public
 Hennepin County, Minnesota.

I hereby certify that I have surveyed and platted the property described on this plat as "Plymouth Park" and have placed a stone post at the South West corner of Block 5 from which to make future surveys. All distances are given in feet and decimals thereof, surveyed in January 1888.

J. Egan
 Civil Engineer

State of Minnesota } S.S.
 County of Hennepin }
 On this 3rd day of February A.D. 1888 before me personally appeared J. Egan to me well known and he acknowledged that he executed the foregoing instrument as his own free act and deed.

Geo. R. Simmons
 Notary Public
 Hennepin County, Minnesota.

Taxes paid and transferred
 February 8th 1888.
 J. M. Duhaime
 County Auditor
 Anoka County, Minn.

Office of Register of Deeds } S.S.
 Anoka County, Minnesota }
 I hereby certify that this Plat was filed in this office for record on the eighth day of February A. D. 1888 at 11 o'clock A. M., and was recorded in Book "A" of Plats.
 J. W. Lipatich
 Reg. of Deeds