



Original

REARRANGEMENT OF BLOCK A OF COLUMBIA HEIGHTS ANNEX

to Minneapolis.

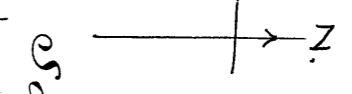

Scale 30ft = 1in

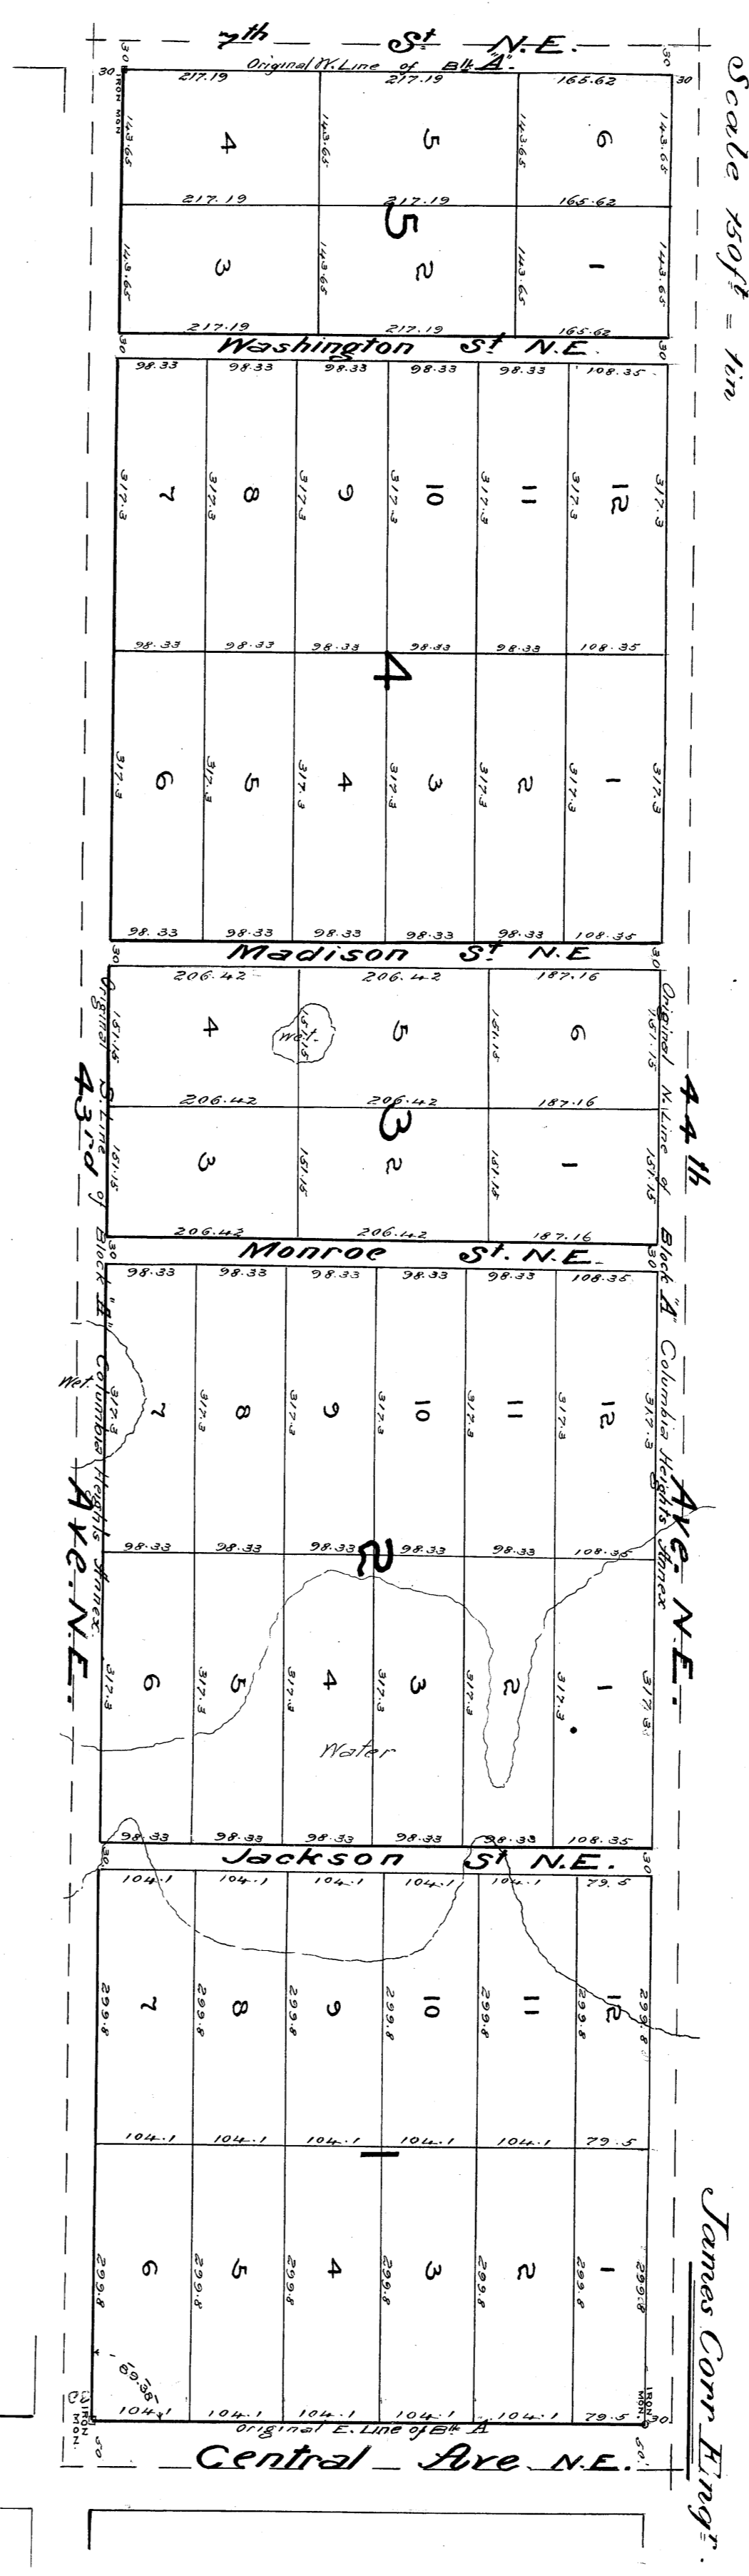

Know all men by these presents that The Arcade Investment Company, a corporation existing under the laws of the State of Minnesota, Owner and proprietor of Block A, in Columbia Heights Annex to Minneapolis, in the County of St. Croix, and State of Minnesota, according to the original plat thereof on file and of record in the office of the Registrar of Deeds of said St. Croix County, Minnesota, - have caused the same to be surveyed and replatted as "Rearrangement of Block A, of Columbia Heights Annex to Minneapolis," as shown on the annexed plat, and do hereby donate and dedicate to the public use for ever all streets, and structures as shown on the annexed plat.

In testimony whereof the said corporation has caused these presents to be executed in its corporate name by its President and its Secretary and its corporate seal to be hereunto affixed this 7th day of August A. D. 1909

The Arcade Investment Company
By *James Carr* its President
By *L. M. Luund* its Secretary

I hereby certify that I have surveyed and platted the property described on this plat as Rearrangement of Block A, of Columbia Heights Annex to Minneapolis, Minnesota, that this plat is a correct representation of said survey, that all distances are correctly shown on the plat in feet and decimal parts of a foot, that the monuments for the guidance of future surveys have been correctly placed in the ground as shown on the plat, that the outside boundary lines are correctly designated on the plat, that the topography of the land is correctly shown on the plat, and that there are no wet lands or public highways to be designated on the plat other than are shown thereon.

James Carr
Surveyor.

The above certificate subscribed and sworn to before me this 7th day of August 1909

Henry W. Allen
Notary Public, Hennepin Co.
My commission expires 5th 1914

State of Minnesota } ss. On this 7th day of August A. D. 1909, before me a Notary Public within and for said County of Hennepin }
Charles Stuy and *R. S. Orono* and *Edmund Orono* to me personally known, who, being each by me duly sworn, did say that they are respectively the President and the Secretary of the Arcade Investment Company, the Corporation named in the foregoing instrument, and that the seal affixed to said instrument is the corporate seal of said corporation, and that said instrument was signed and sealed in behalf of said corporation by authority of its Board of Directors and said *Charles Stuy* and *R. S. Orono*, its President and Secretary, and acknowledged said instrument to be the act and deed of said corporation.

Henry W. Allen
Notary Public, Hennepin Co.
My commission expires 5th 1914

State of Minnesota } ss. Taxes paid and transfer entered this 10th day of August A. D. 1909
Markus K. Kannel

3/5 P2
State of Minnesota } ss. I hereby certify that this plat was filed in this office for record on the 10 day of August A. D. 1909 at 11 o'clock A. M. and was duly recorded in Book B of Plats on page 114
A. W. O'Connell
Registrar of Deeds
St. Croix County

A. W. O'Connell
Registrar of Deeds
St. Croix County

