


ORIGINAL

ReArrangement Block B COLUMBIA HEIGHTS Annex to Minneapolis Anoka County, Minn.

Scale 1"=100'

Corr, Hill, & Laughhead, Engrs. Arcade Bldg Minneapolis, Minn.

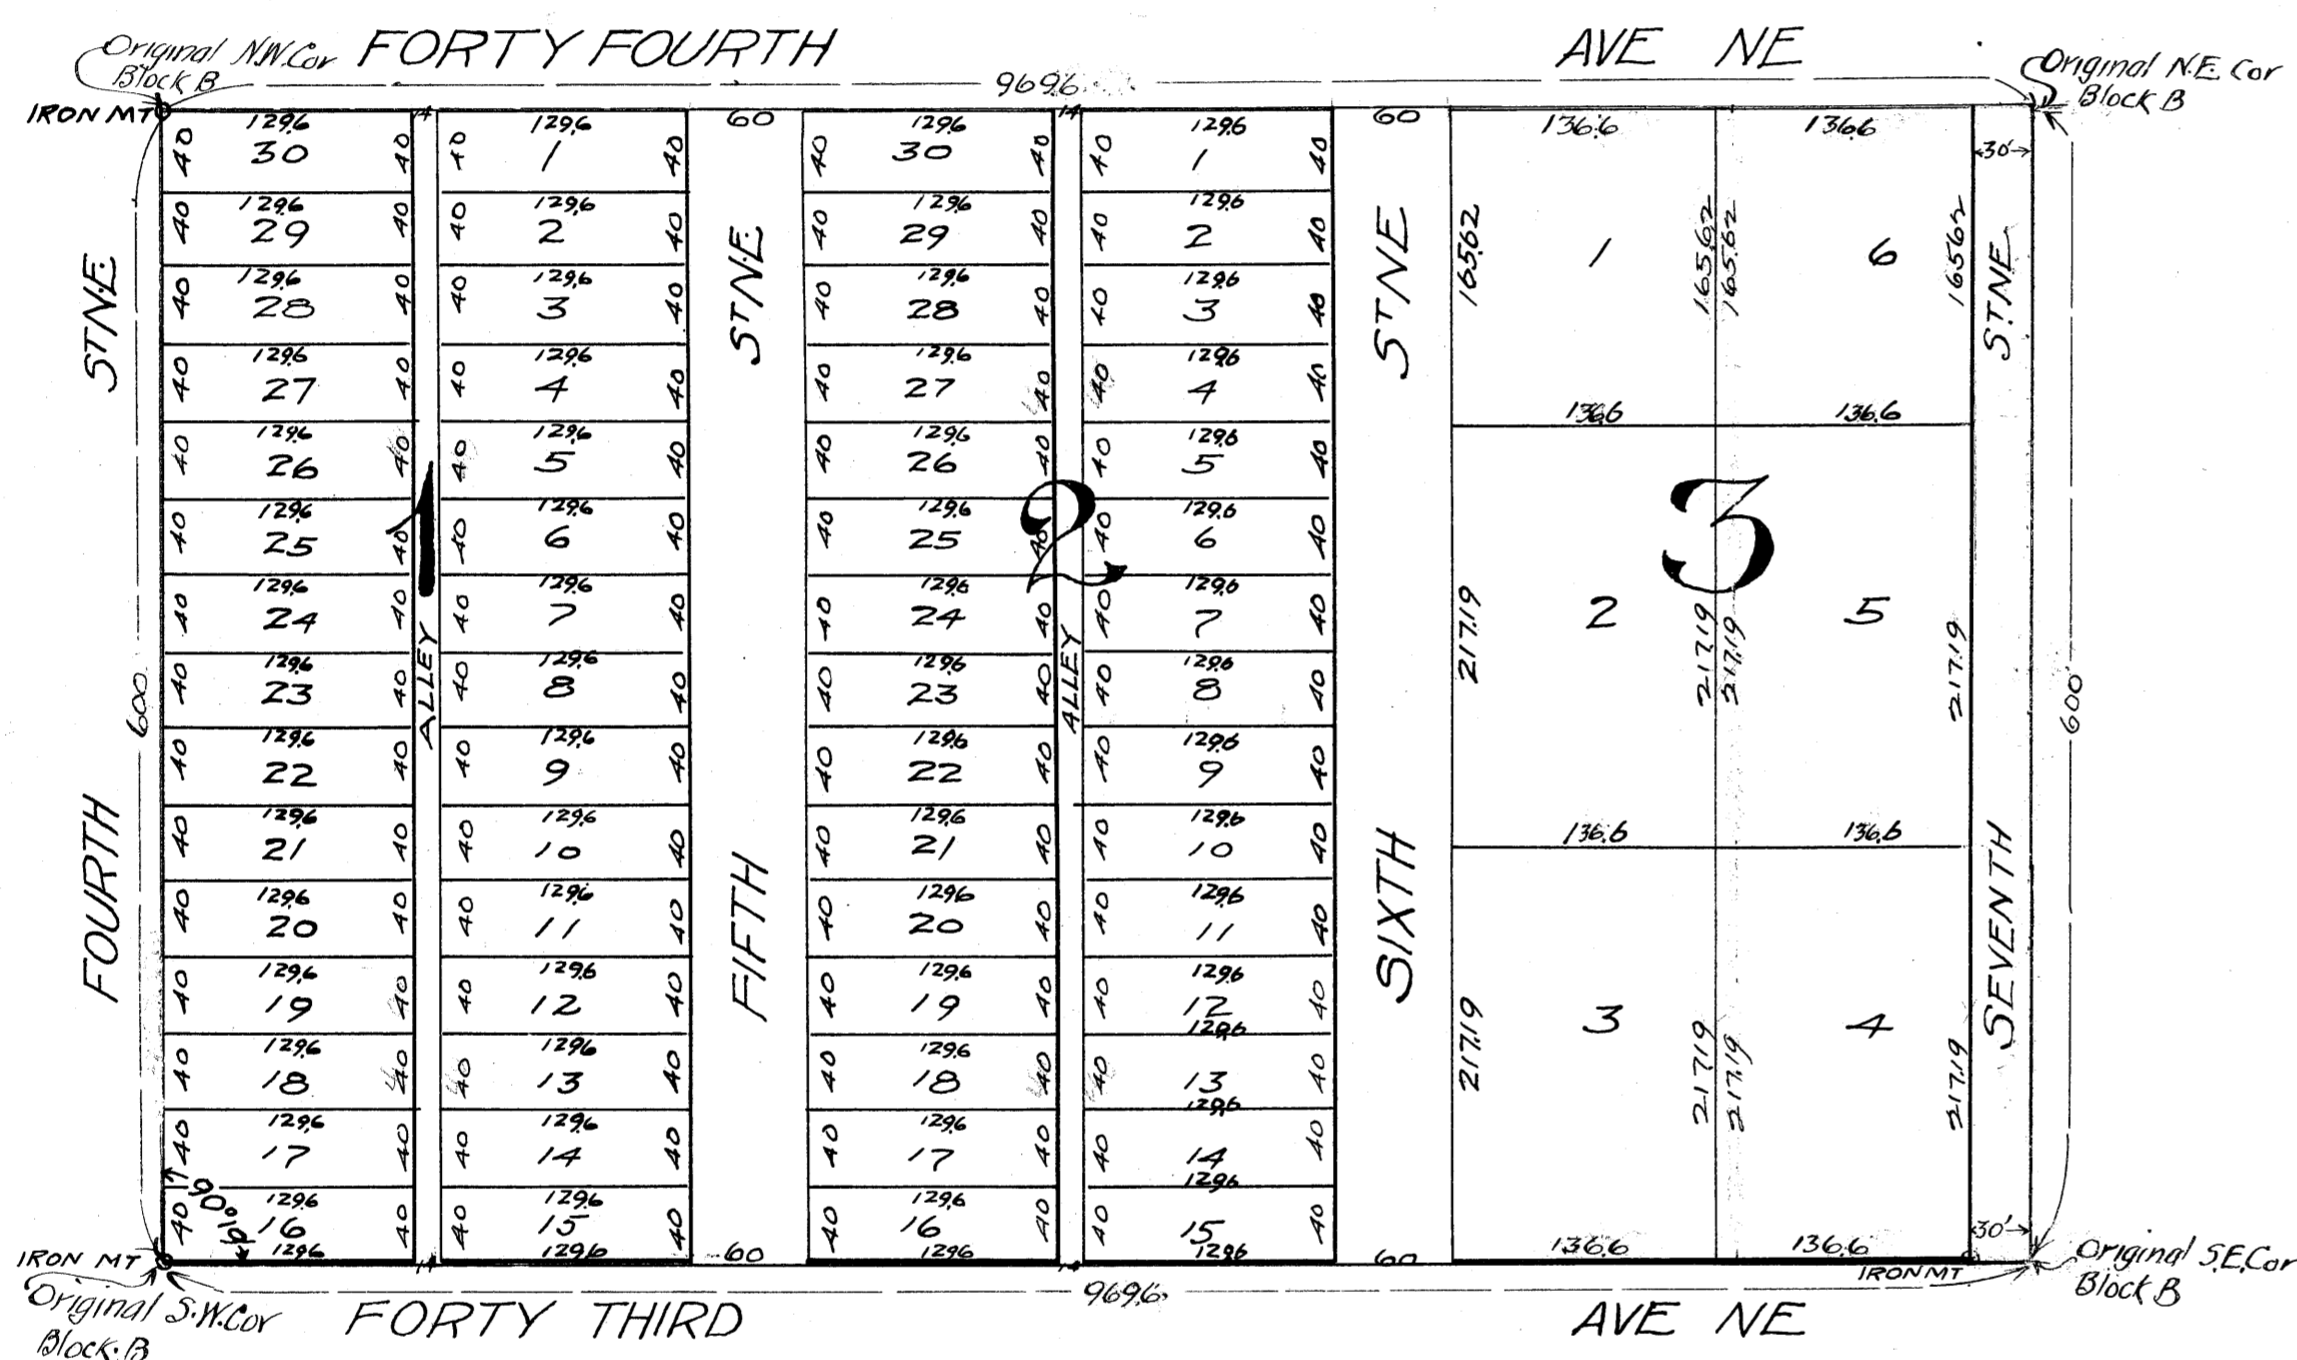

Red Lines and Figures indicate Block B according to Original Plat.

Know All Men By These Presents: That The Arcade Investment Company, (a corporation existing under the laws of the State of Minnesota) owner and proprietor of all of Block B Columbia Heights Annex to Minneapolis in Anoka County, Minnesota according to the original plat thereof on file and of record in the office of the Register of Deeds of Anoka County, Minnesota, have caused the same to be surveyed and platted as "ReArrangement Block B Columbia Heights Annex to Minneapolis, Anoka County, Minn." and do hereby donate and dedicate to the public use forever all the streets, avenues and alleys as shown on the annexed plat:

In Testimony Whereof: the said corporation has caused these presents to be executed in its corporate name by its President and its Secretary and its corporate seal to be hereunto affixed this 26th day of April A.D. 1911.

Signed Sealed and Delivered in Presence of

THE ARCADE INVESTMENT COMPANY.

H. H. Hill
Wm. A. Juscarny

By *Horace Lowry* Its President
 By *L. L. Olmstead* Its Secretary.

State of Minnesota }
 County of Hennepin }

On this 27th day of April A.D. 1911 before me, a notary public within and for said county, personally appeared Horace Lowry and L. L. Olmstead to me personally knowing who being each by me duly sworn they did say, that they are respectively the President and the Secretary of The Arcade Investment Company, the corporation named in the foregoing instrument, and that the seal affixed to said instrument, is the corporate seal of said corporation, and that said instrument was signed and sealed in behalf of said corporation by authority of its Board of Directors and said Horace Lowry and L. L. Olmstead acknowledged said instrument to be the free act and deed of said corporation.

H. H. Hill
 NOTARY PUBLIC HENNEPIN COUNTY, MINNESOTA
 My commission expires 22nd Dec. 31st 1914.

State of Minnesota }
 County of Hennepin }

I do hereby certify that I have surveyed and platted the property described on this plat as ReArrangement Block B Columbia Heights Annex to Minneapolis, Anoka County, Minn.; that this plat is a correct representation of said survey; that all distances are correctly shown on the plat in feet and decimals of a foot; that the monuments for guidance of future surveys have been correctly placed in the ground as shown on the plat; that the outside boundary lines are correctly designated on the plat; that the topography of the land is correctly shown on the plat; and that there are no wet lands or public highways to be designated on said plat other than as shown thereon.

W. B. Laughhead
 SURVEYOR

Above certificate subscribed and sworn to before me this 26th day of April 1911

Henry J. ...
 NOTARY PUBLIC HENNEPIN COUNTY, MINNESOTA
 My commission expires Sept 14 1914

Approved by the Village Council
 of the Village of Columbia Heights, Minn.,
 at a regular meeting, May 22nd, 1911.

C. J. Dahl
 Village Clerk.

REGISTERED
 MAY 6 1911
Arthur J. ...
 ANOKA COUNTY.

34576
 OFFICE OF REGISTER OF DEEDS, }
 COUNTY OF ANOKA, MINN. }
 I hereby certify that the within instrument
 was filed in this office for record on the 27th
 day of April A. D. 1911 at 2
 o'clock P. M. and was duly recorded in
 Book B of Plats... Page ...
Horace Lowry
 Register of Deeds.