


REARRANGEMENT OF BLOCK C OF COLUMBIA HEIGHTS ANNEX TO MINNEAPOLIS

Scale 1"=100'

CORR & HILL Engrs.

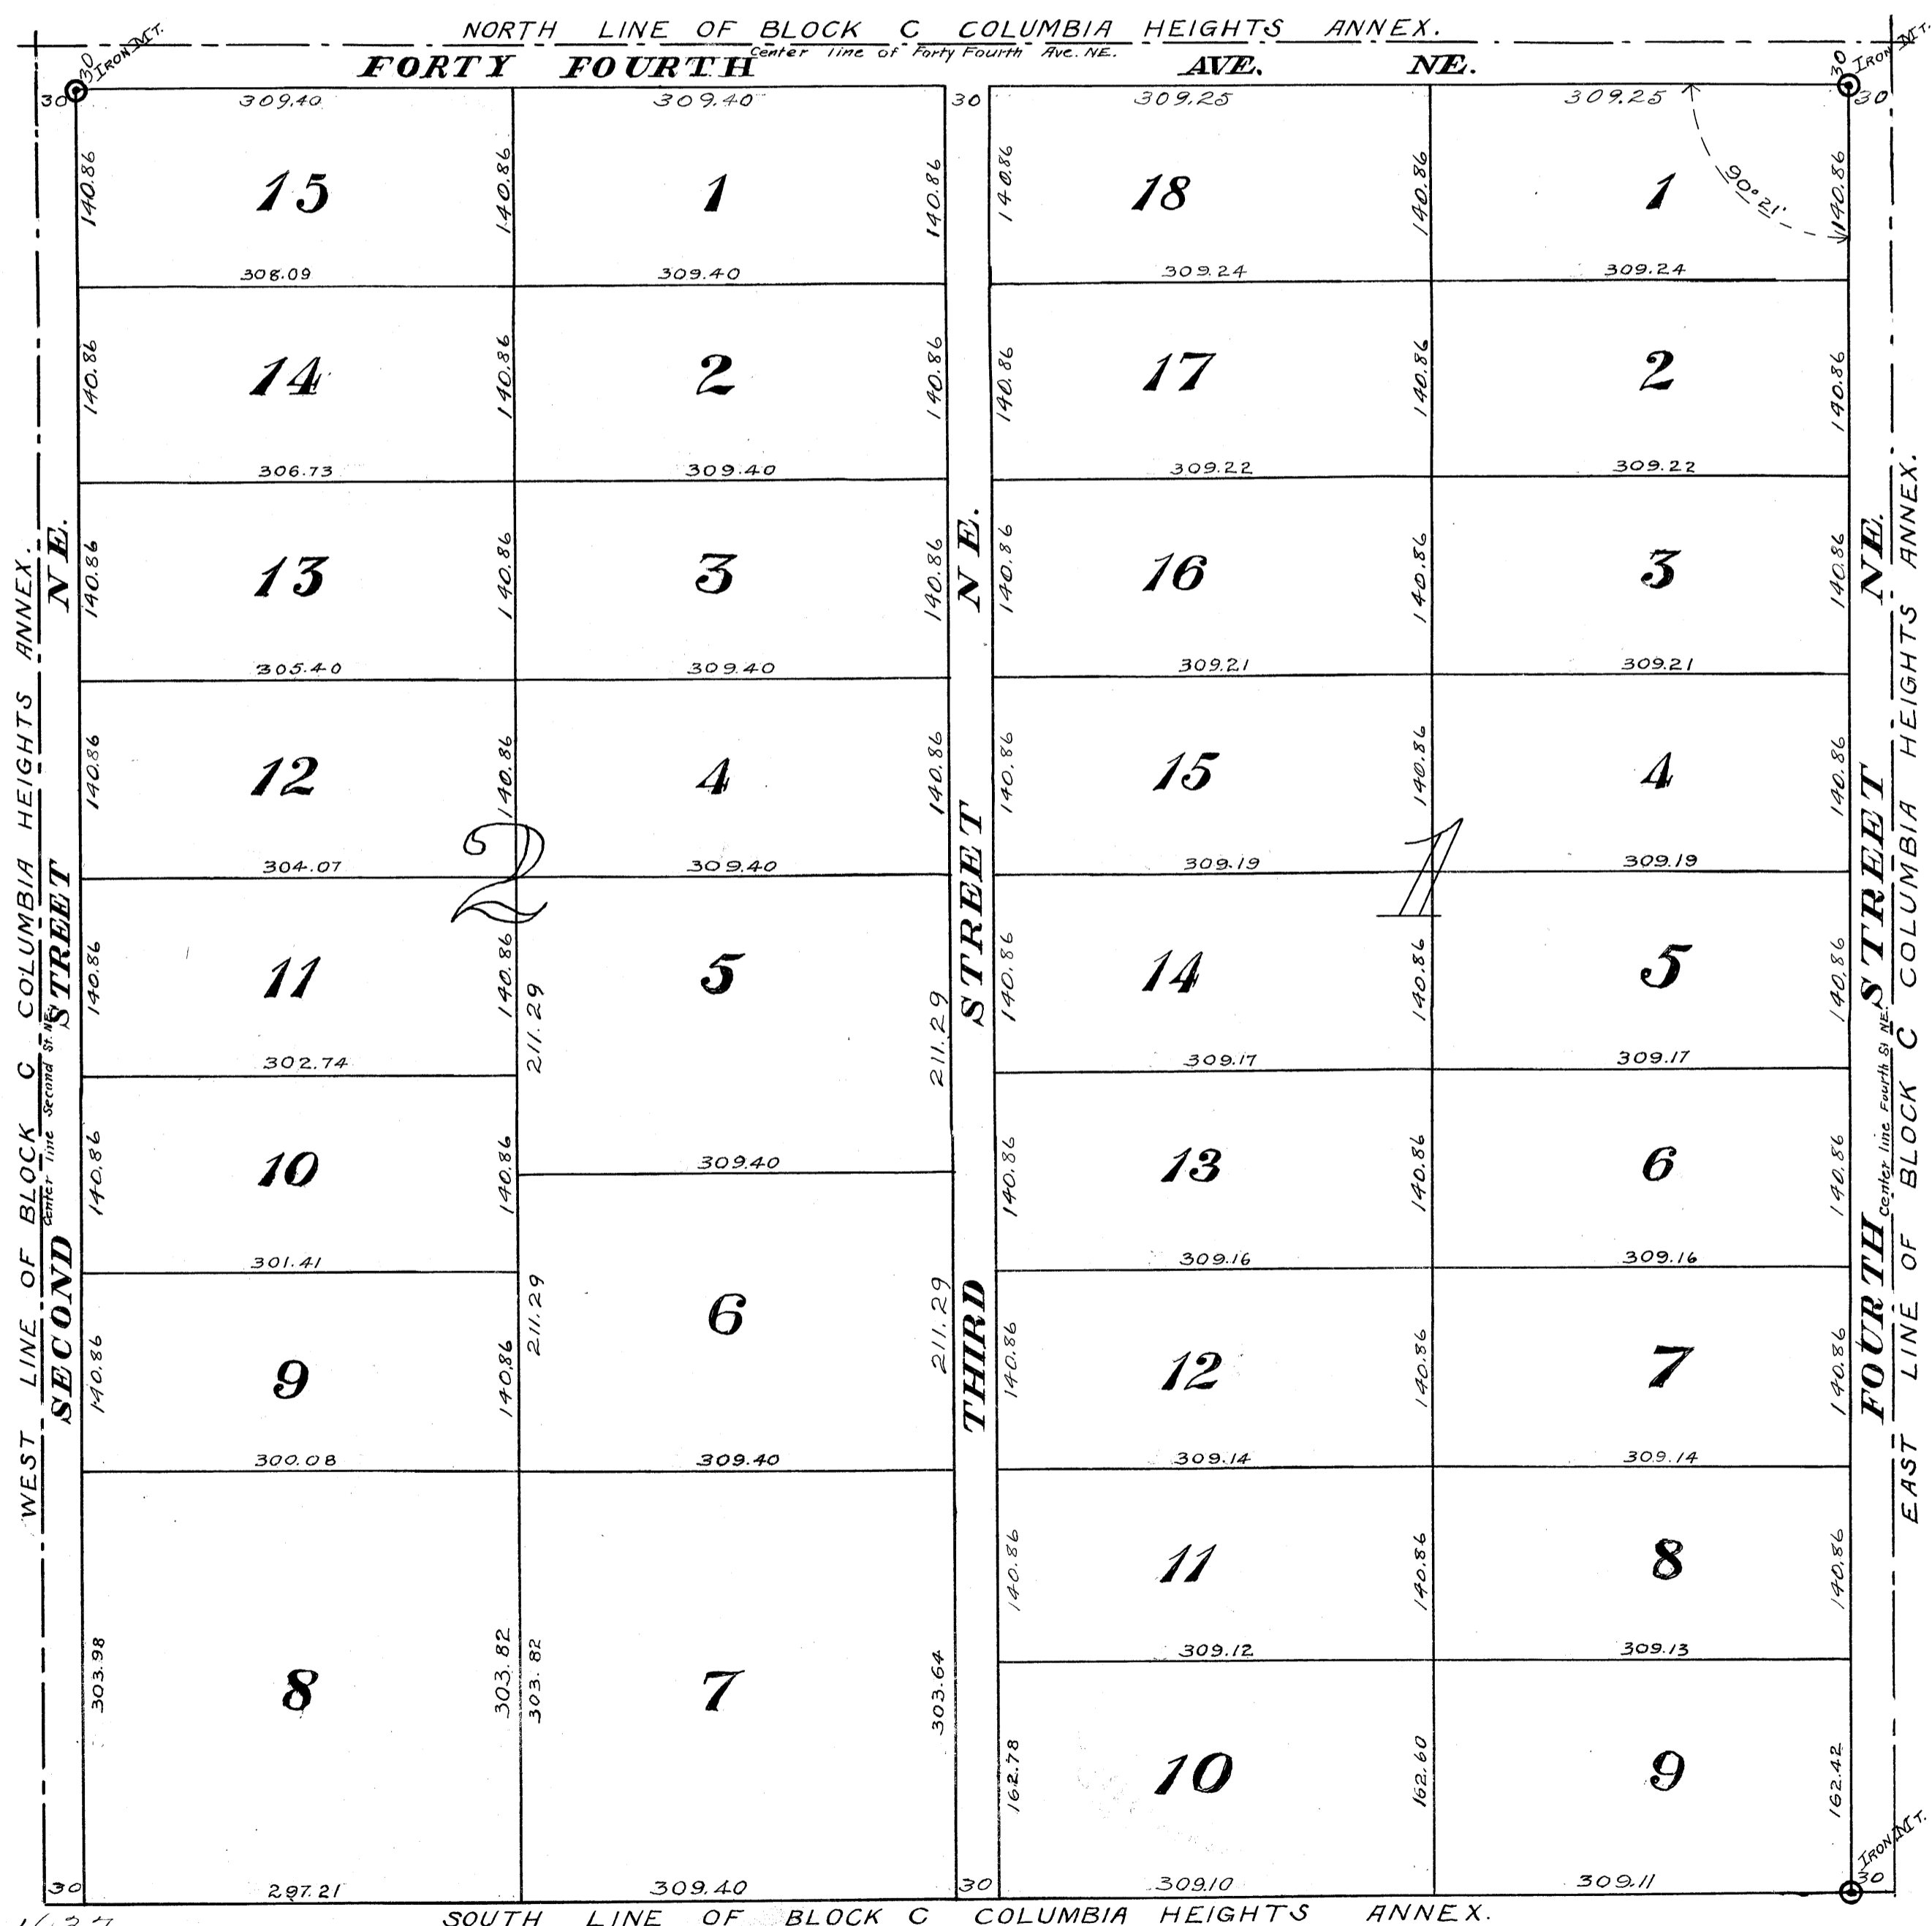

KNOW ALL MEN BY THESE PRESENTS:-

That the ARCADE INVESTMENT Company, a corporation existing under the laws of the State of Minnesota, owner and proprietor of Block "C" of Columbia Heights Annex to Minneapolis, according to the recorded plat thereof on file and of record in the office of the Register of Deeds of Anoka County Minnesota; has caused the same to be resurveyed and platted as "Rearrangement of Block C of Columbia Heights Annex to Minneapolis"; and does hereby donate and dedicate to the public use forever, the streets and avenues as shown on the annexed plat.

In Testimony Whereof, The said coporation has caused these presents to be executed in its corporate name by its President and its Secretary and its corporate seal to be hereunto affixed this 1/2 day of February A. D. 1910.

THE ARCADE INVESTMENT COMPANY.

In presence of,
Henry A. Walton By Horace Lowry its President.
L. L. Olmstead By L. L. Olmstead its Secretary.

State of Minnesota } s.s.
 County of Hennepin }

On this 1/2 day of February A.D. 1910, before me, a Notary Public, within and for the said County, personally appeared Horace Lowry and L. L. Olmstead, to me personally known, who, being each by me duly sworn did say, that they are respectively the President and the Secretary of THE ARCADE INVESTMENT COMPANY, the corporation named in the foregoing instrument, and that the seal affixed to said instrument is the corporate seal of said corporation, and that said instrument was signed and sealed in behalf of said corporation by authority of its Board of Directors, and said Horace Lowry and L. L. Olmstead, acknowledged said instrument to be the free act and deed of said corporation.

Henry A. Walton
 NOTARY PUBLIC HENNEPIN COUNTY MINNESOTA.
 My Commission expires Sept. 1st 1914.

State of Minnesota, } s.s.
 County of Hennepin. }

I do hereby certify that I have surveyed and platted the property on this plat as REARRANGEMENT OF BLOCK C OF COLUMBIA HEIGHTS ANNEX TO MINNEAPOLIS; that the annexed plat is a correct representation of said survey; that all distances are correctly shown on the plat in feet and decimals of a foot, that the monuments for guidance of future surveys have been correctly placed in the ground as shown on the plat; that the outside boundary lines are correctly designated on the plat; that the topography of the land is correctly shown on the plat and that there are no wet lands, or public highways to be designated on said plat, other than as shown thereon.

James L. Carr
 Surveyor.

Above certificate subscribed and sworn to before me this 1/2 day of February A.D. 1910.

Henry A. Walton
 NOTARY PUBLIC HENNEPIN COUNTY MINNESOTA.
 My Commission expires Sept 1st 1914.

Office of Register of Deeds,
 County of Anoka Minn.

I hereby certify that this plat was filed for record in this office on the 17th day of February A. D. 1910, at 1 o'clock P. M. and was duly recorded in Book 13 of Plats of page 1.

W. H. Harrington
 REGISTER OF DEEDS.

Office of Register of Deeds,
 County of Anoka Minnesota

I hereby certify that this plat was filed for record in this office on the 17th day of February A. D. 1910, at 1 o'clock P. M. and was duly recorded in Book 13 of Plats of page 1.

W. H. Harrington
 REGISTER OF DEEDS.
 ANOKA COUNTY MINN.

Office of County Auditor,
 County of Anoka Minnesota

Taxes paid and transfer entered this 17th day of February A.D. 1910.

Arthur A. Cozart
 County Auditor.
 ANOKA COUNTY MINN.