

REARRANGEMENT OF


BLOCK "D"

COLUMBIA HEIGHTS ANNEX

ANOKA COUNTY, MINN.

SCALE 1" = 100 FT.

CORR & HILL Engrs.

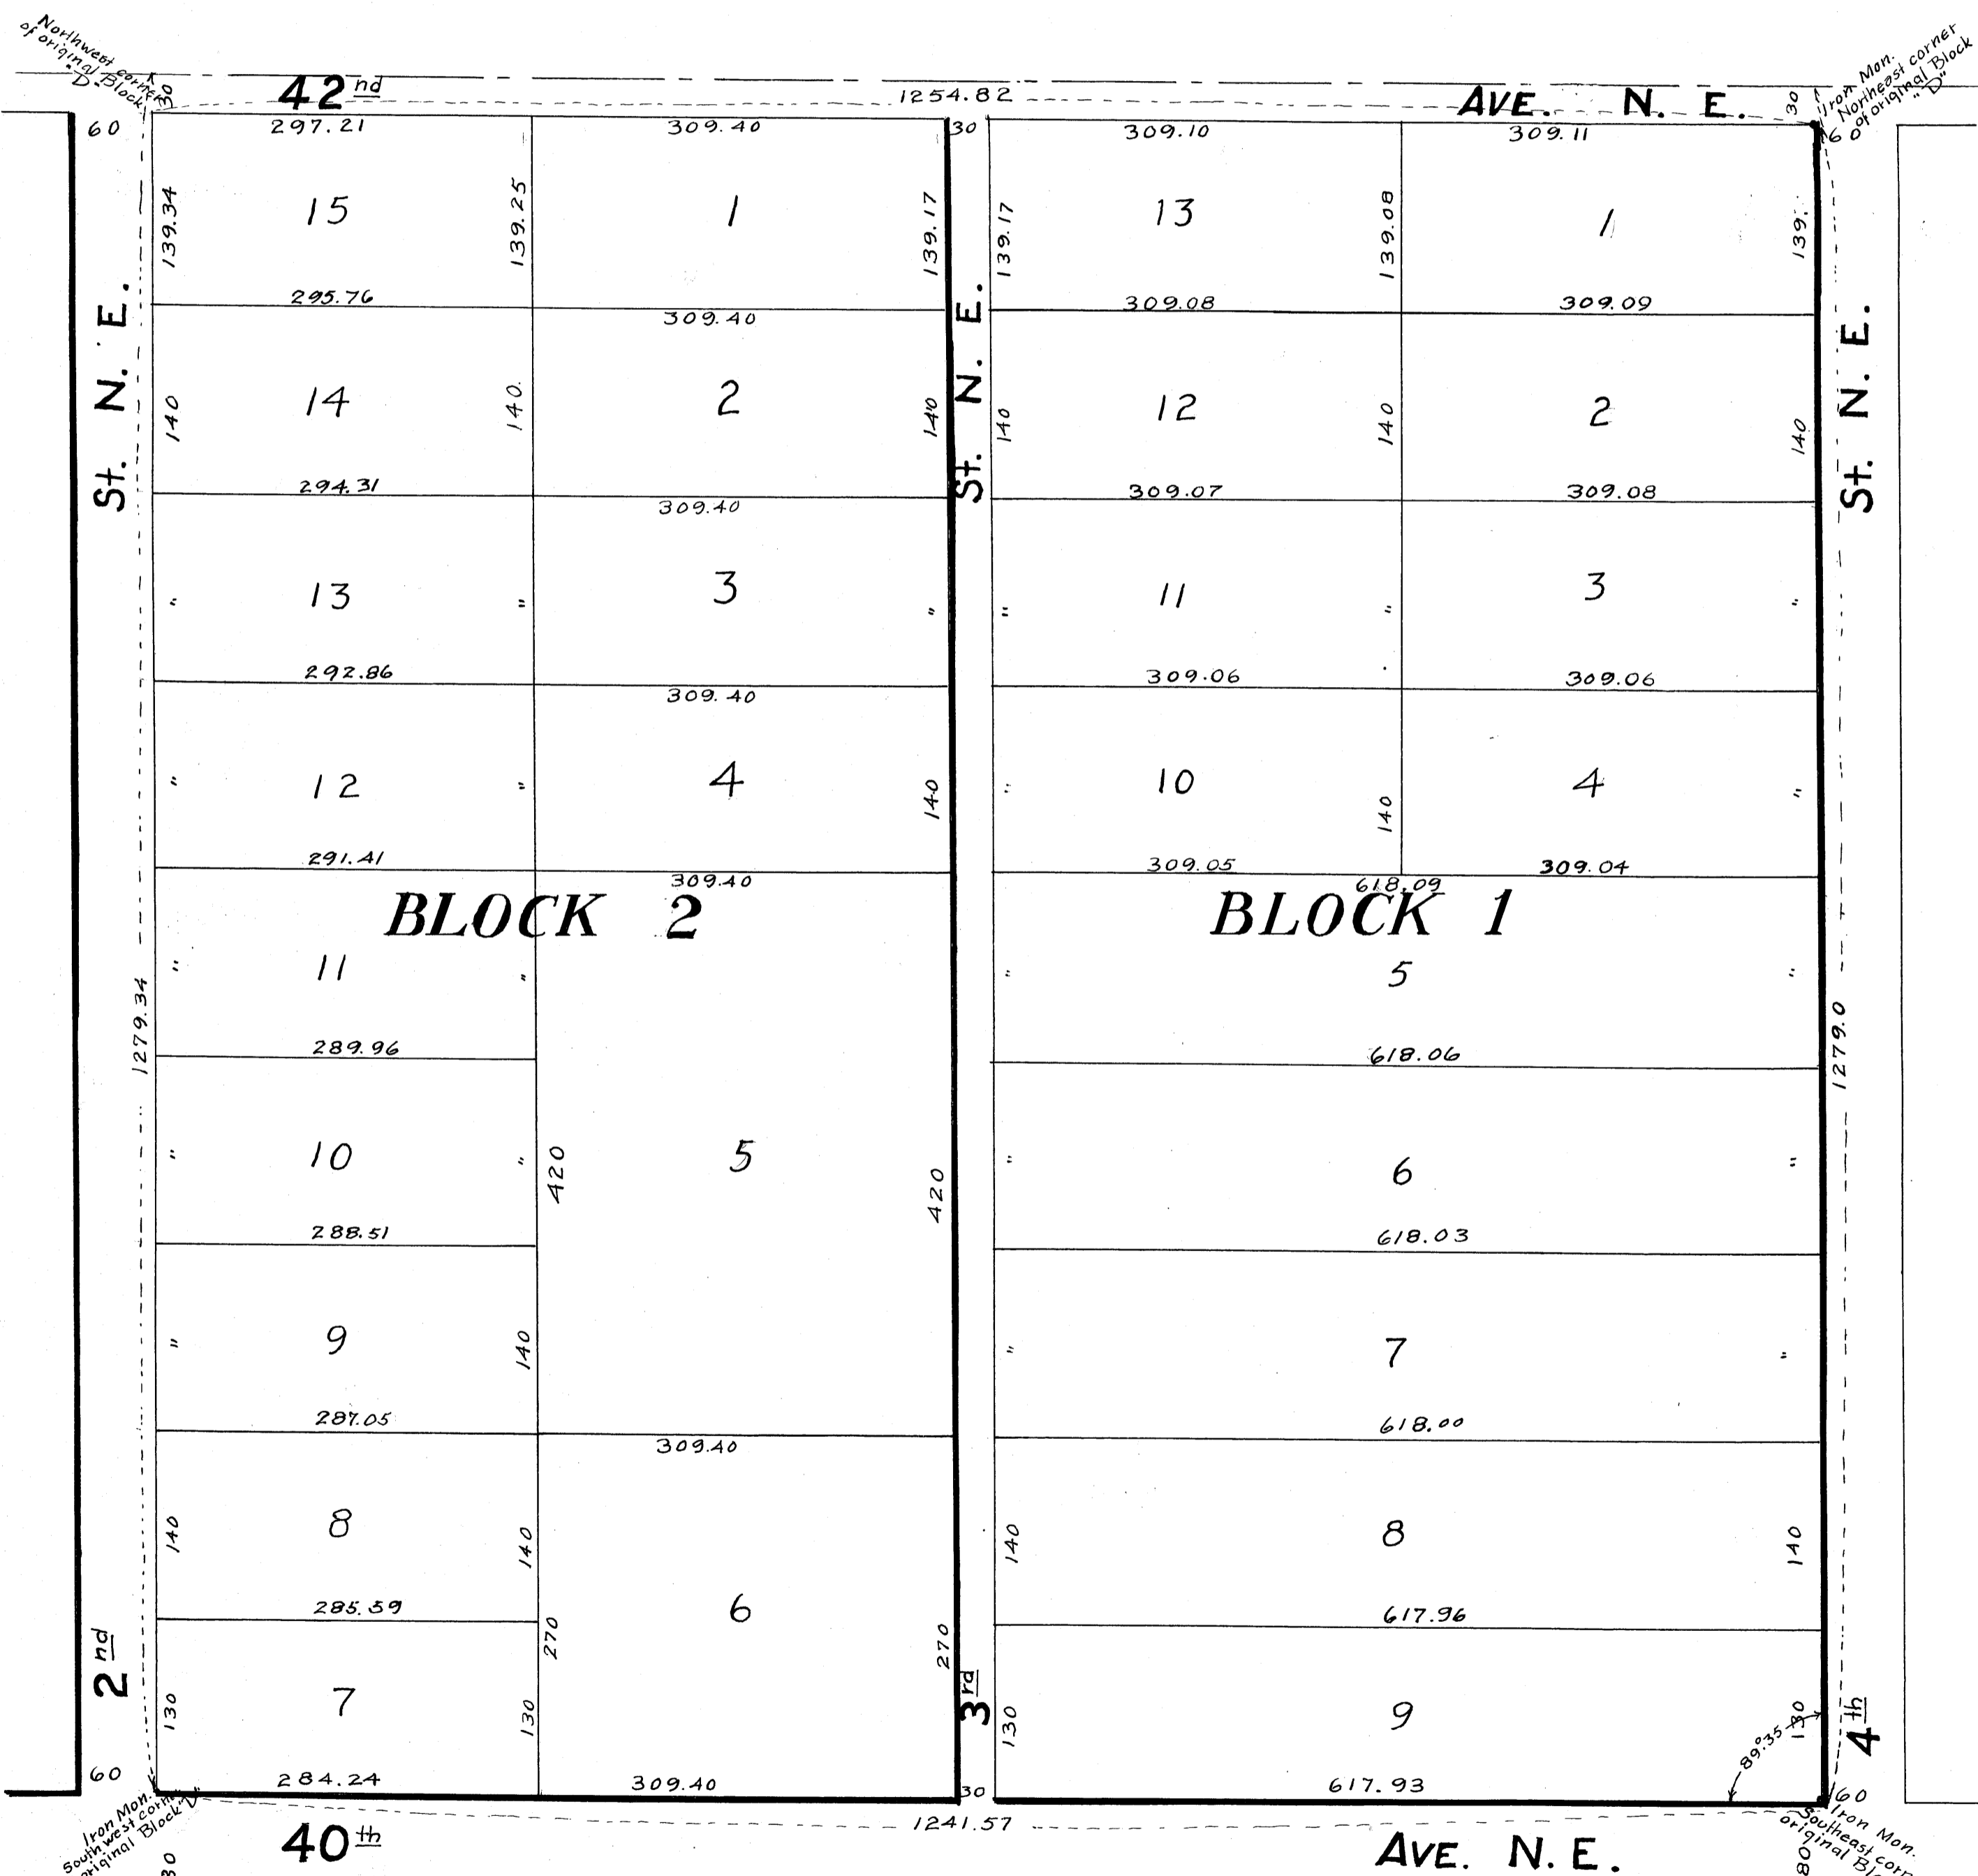

KNOW ALL MEN BY THESE PRESENTS ;—

that THE ARCADE INVESTMENT COMPANY (a Corporation existing under the Laws of the State of Minnesota) Owner and Proprietor of all of Block "D" of Columbia Heights Annex to Minneapolis in Anoka County, Minnesota, according to the recorded plat thereof in the Office of the Register of Deeds of Anoka County Minnesota, have caused the same to be resurveyed and platted as "Rearrangement of Block 'D' Columbia Heights Annex, and do hereby donate and dedicate to the public use forever the Streets and Avenues as show on the Annexed plat.

IN TESTIMONY WHEREOF, the said Corporation has caused these presents to be executed in its Corporate name by its President and its Secretary, and its Corporate Seal to be hereunto affixed this 31st day of August

A.D. 1910
Signed sealed and delivered in presence of
H. A. John
Thos. A. Jurscany

THE ARCADE INVESTMENT COMPANY
By *Horace Lowry* its President
By *L. L. Olmstead* its Secretary

State of Minnesota } S.S.
County of Hennepin }

On this 31st day of August A.D. 1910 Before me, a Notary Public within and for said County, Personally appeared Horace Lowry and L.L. Olmstead to me personally known who, being each by me duly sworn did say that they are respectively the President and the Secretary of THE ARCADE INVESTMENT COMPANY the Corporation named in the foregoing instrument, and that the Seal affixed to said instrument is the Corporate Seal of Said Corporation, and that said instrument was signed and sealed in behalf of said Corporation by Authority of its Board of Directors, and said Horace Lowry and L.L. Olmstead acknowledged said instrument to be the free act and deed of said Corporation

H. A. John
Notary Public, County of Hennepin
My Commission expires Dec. 31st 1916.

State of Minnesota } S.S.
County of Anoka }

I do hereby certify that I have surveyed and platted the property described on this plat as "Rearrangement of Block 'D' Columbia Heights Annex" that this plat is a correct representation of said survey; that all distances are correctly shown on the plat in feet and decimals of a foot; that the Monuments for guidance of future surveys have been correctly placed in the ground as shown on the plat; that the outside boundary lines are correctly designated on the plat; that the topography of the Land is correctly shown on the plat and that there are no wet lands or public highways other than as show

James Corr
John A. Walcott
Notary Public County of Anoka
My Commission expires 10/17/1914

Office of County Auditor }
County of Anoka Minnesota }

Taxes paid and transfer entered this 30 day of September A.D. 1910.

Arthur A. Corner
County Auditor, Anoka County Minn.

33489
(Signature)
Office of Register of Deeds }
County of Anoka Minnesota }

I hereby certify that this plat was filed for record in this office on the 3rd day of October A.D. 1910, at 10 o'clock A.M. and was duly recorded in Book 113 of Plats page

H. A. John
REGISTER OF DEEDS.
ANOKA COUNTY MINN.