


ORIGINAL

Re Arrangement Block E COLUMBIA HEIGHTS Annex to Minneapolis Anoka County, Minn.

Scale 1"=100'

Corr. Hill & Laughead Engrs Minneapolis Minn.

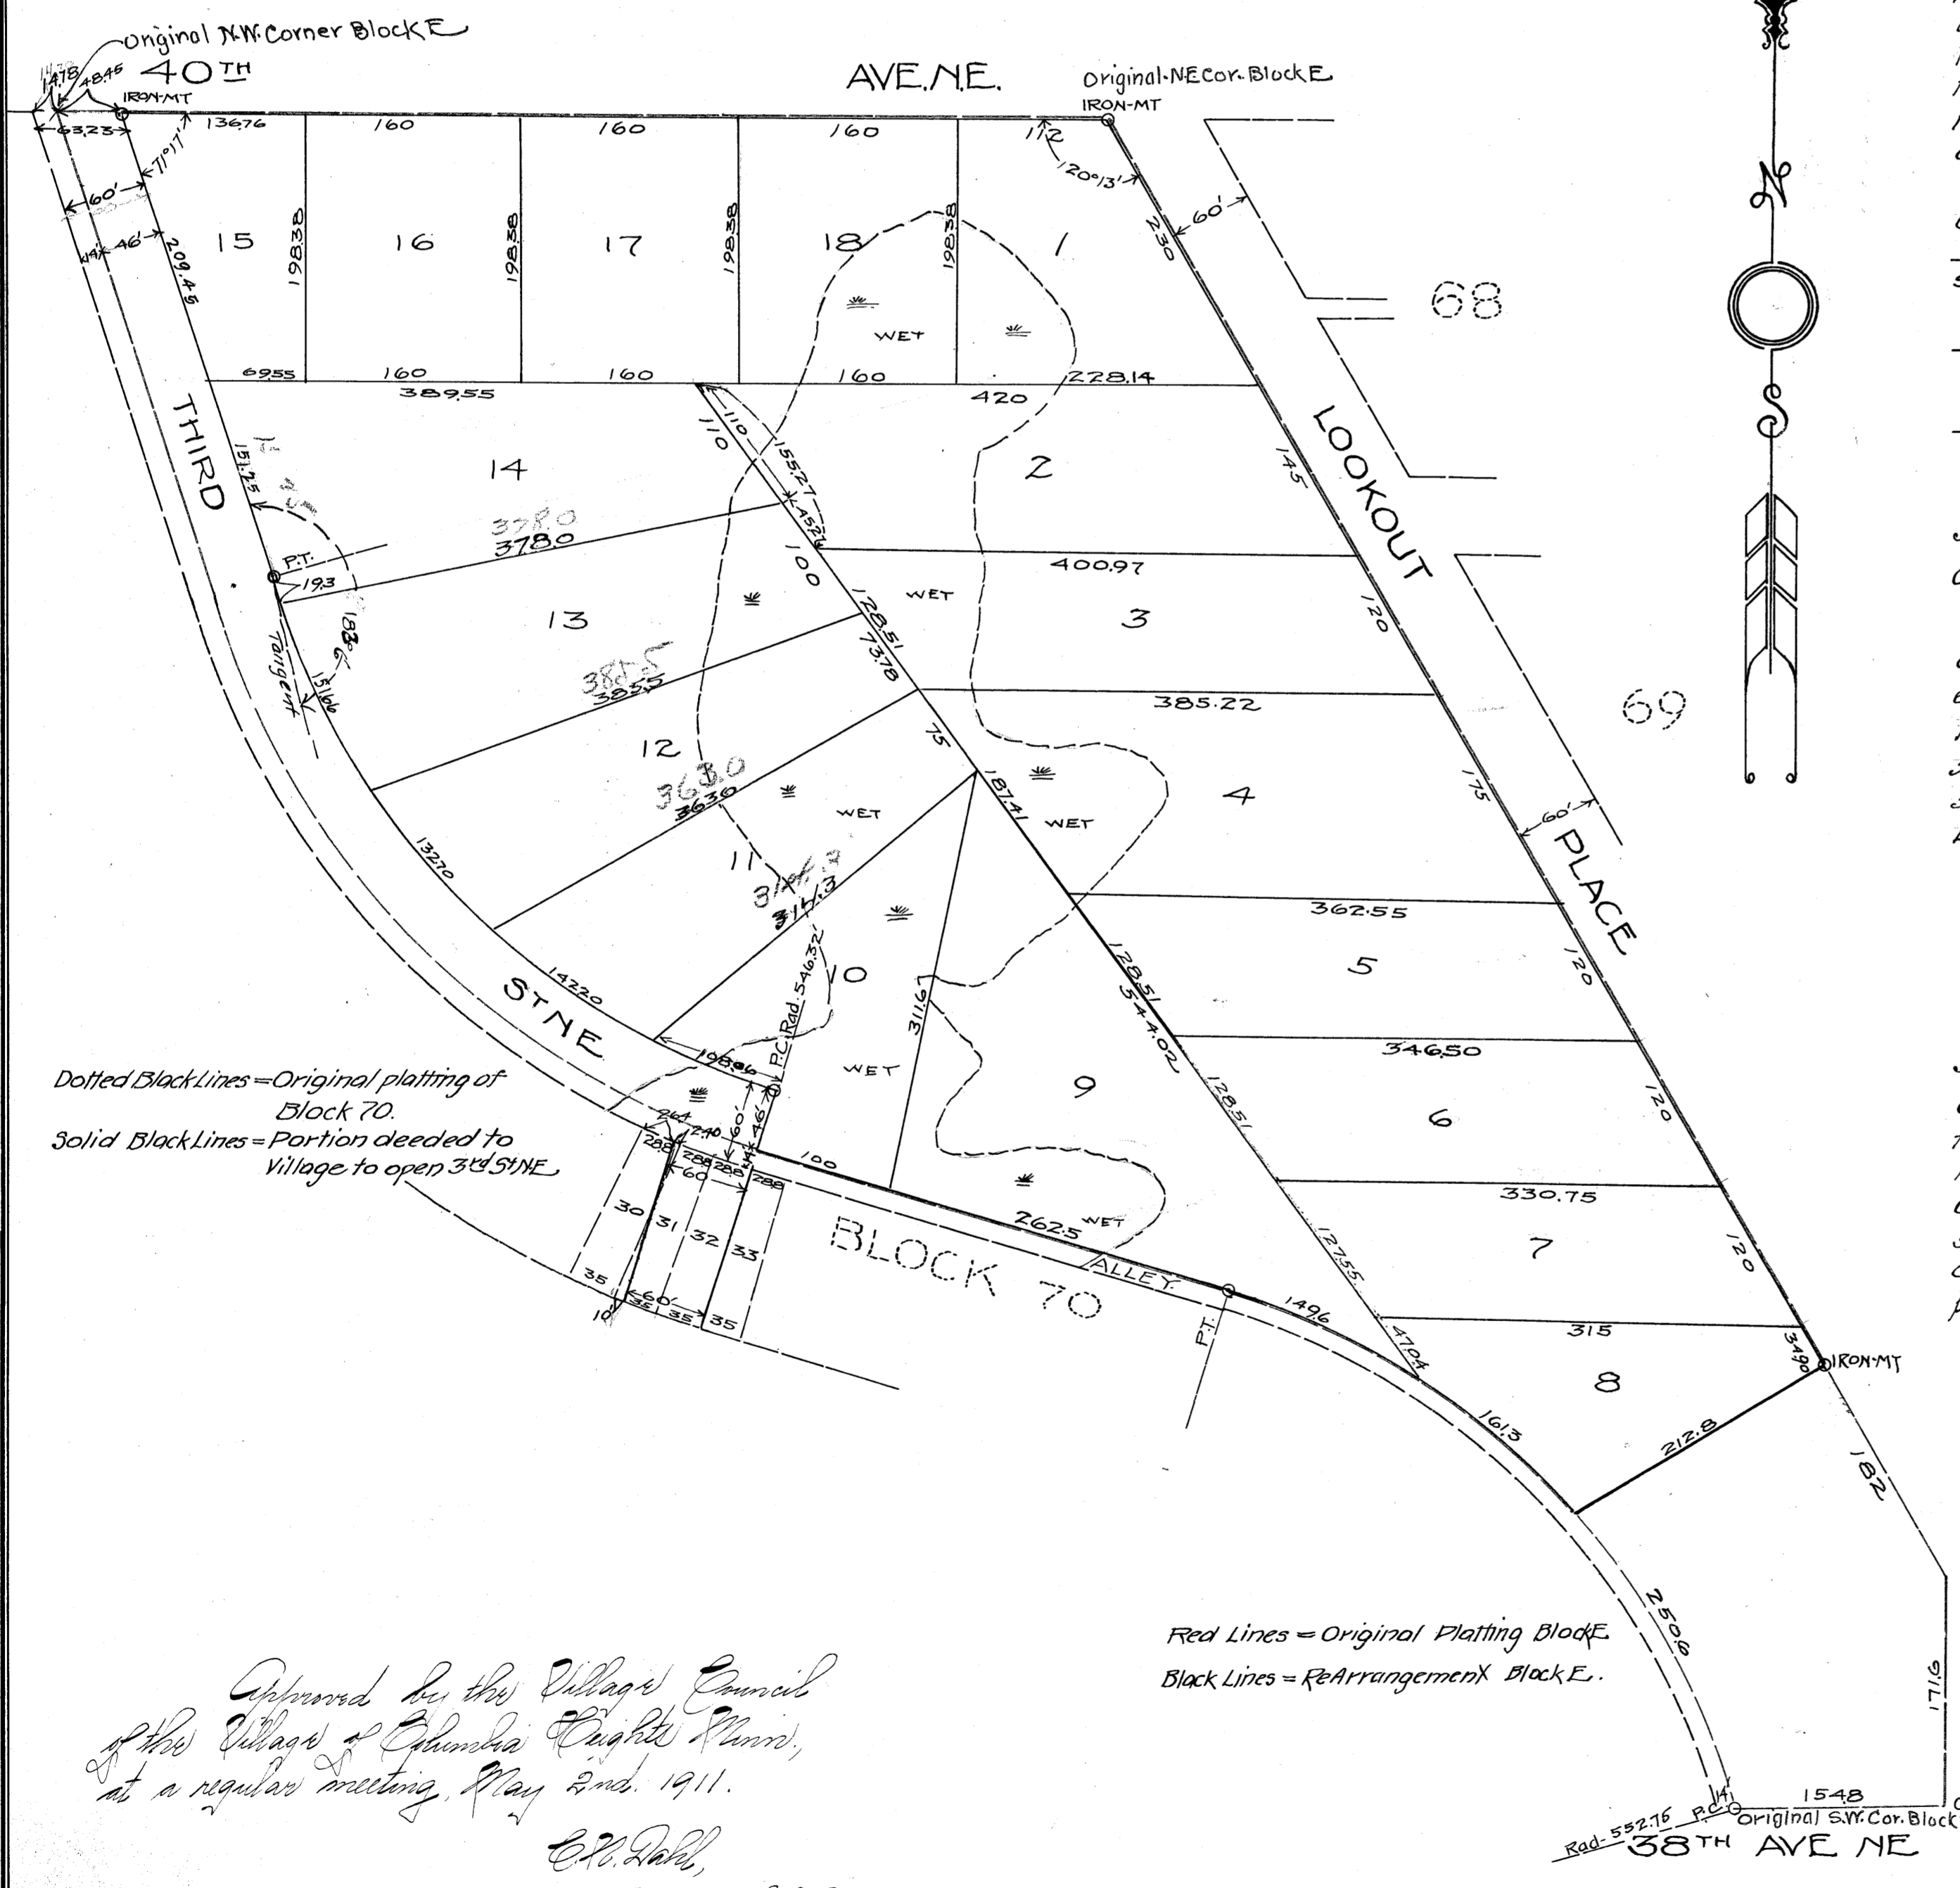

Know All Men By These Presents: That The Arcade Investment Company (a corporation existing under the laws of the State of Minnesota) owner and proprietor of all of Block E, Columbia Heights Annex to Minneapolis Anoka County, Minnesota according to the original plat thereof on file and of record in the office of the Register of Deeds of Anoka County, Minnesota, except a piece of land in the Southeast corner of said Block E, described as follows: commencing at the intersection of the North Line of 38th Ave. NE. with the West line of 5th St. NE., running thence North along the West line of 5th St. NE. a distance of 176 feet to the intersection of the Westerly line of Lookout Place with the West line of 5th St. NE., thence Northwesterly along the Westerly line of Lookout Place a distance of 1820 feet, thence in a South Westerly direction a distance of 2128 feet to the Easterly line of Alley of Block 70, thence Southeasterly along the Easterly line of said Alley on a curve of 332.75 feet Radius a distance of 250 feet to the Northerly line of 38th Ave. NE., thence easterly along said Northerly line of 38th Ave. NE. a distance of 176 feet to the point of beginning. Have caused the same to be surveyed and platted as Re Arrangement Block E Columbia Heights Annex to Minneapolis Anoka County, Minn., and do hereby donate and dedicate to the public use forever all the Streets, avenues, and alleys as shown on the annexed plat.

In Testimony Whereof: The said corporation has caused these presents to be executed in its corporate name by its President and its Secretary and its corporate seal to be hereunto affixed this 26th day of April A.D. 1911

SIGNED SEALED AND DELIVERED IN PRESENCE OF

H. A. Hill

 Wm. A. Juszcany

 Its Secretary

THE ARCADE INVESTMENT COMPANY

By *Horace Lowry*

 L. L. Olmstead

 Its Secretary

State of Minnesota }
 County of Hennepin } ss

On this 27th day of April A.D. 1911 before me a notary public within and for said county, personally appeared Horace Lowry and L. L. Olmstead to me personally known, who being each by me duly sworn they did say that they are respectively the President and the Secretary of The Arcade Investment Company, the corporation named in the foregoing instrument and that the seal affixed to said instrument is the corporate seal of said corporation and that said instrument was signed and sealed in behalf of said corporation by its Board of Directors and said Horace Lowry and L. L. Olmstead acknowledged said instrument to be the free act and deed of said corporation.

H. A. Hill
 NOTARY PUBLIC, HENNEPIN COUNTY, MINNESOTA.
 My Commission Expires Dec. 31st A.D. 1916

State of Minnesota }
 County of Hennepin } ss

I do hereby certify that I have surveyed and platted the property described in this plat as Re Arrangement Block E Columbia Heights Annex to Minneapolis Anoka County, Minn., that this plat is a correct representation of said survey; that all distances are correctly shown on the plat in feet and decimals of a foot; that the monuments for guidance of future surveys have been correctly placed in the ground as shown on the plat; that the outside boundary lines are correctly designated on the plat; that the topography of the land is correctly shown on the plat; and that there are no wet lands or public highways to be designated on said plat other than as shown thereon.

W. J. Laughead
 SURVEYOR

Above certificate subscribed and sworn to before me this 26th day of April A.D. 1911

Henry A. Walton
 NOTARY PUBLIC, HENNEPIN COUNTY, MINNESOTA.
 My Commission Expires Oct 15 A.D. 1914

TAXES PAID
 MAY 1911
John A. Beard
 Auditor, Anoka County.

34577
 OFFICE OF REGISTER OF DEEDS,
 COUNTY OF ANOKA, MINN. } ss
 I hereby certify that the within instrument was filed in this office for record on the 26th day of May A. D. 1911 at 2 o'clock P. M. and was duly recorded in Book B of Plats Page 34577
H. A. Harrington
 Register of Deeds

Approved by the Village Council
 of the Village of Columbia Heights Annex,
 at a regular meeting May 2nd, 1911.
C. N. Dahl
 Village Clerk

Red Lines = Original Platting Block E.
 Black Lines = Re Arrangement Block E.