



ORIGINAL

REARRANGEMENT OF BLOCKS 13, 14 AND 15, PLYMOUTH

VILLAGE OF FRIDLEY - COUNTY OF ANOKA

MINDER ENGINEERING CO., INC.
Engineers & Surveyors

May, 1955 - Scale 1"=60'
"o" Denotes Iron Monument

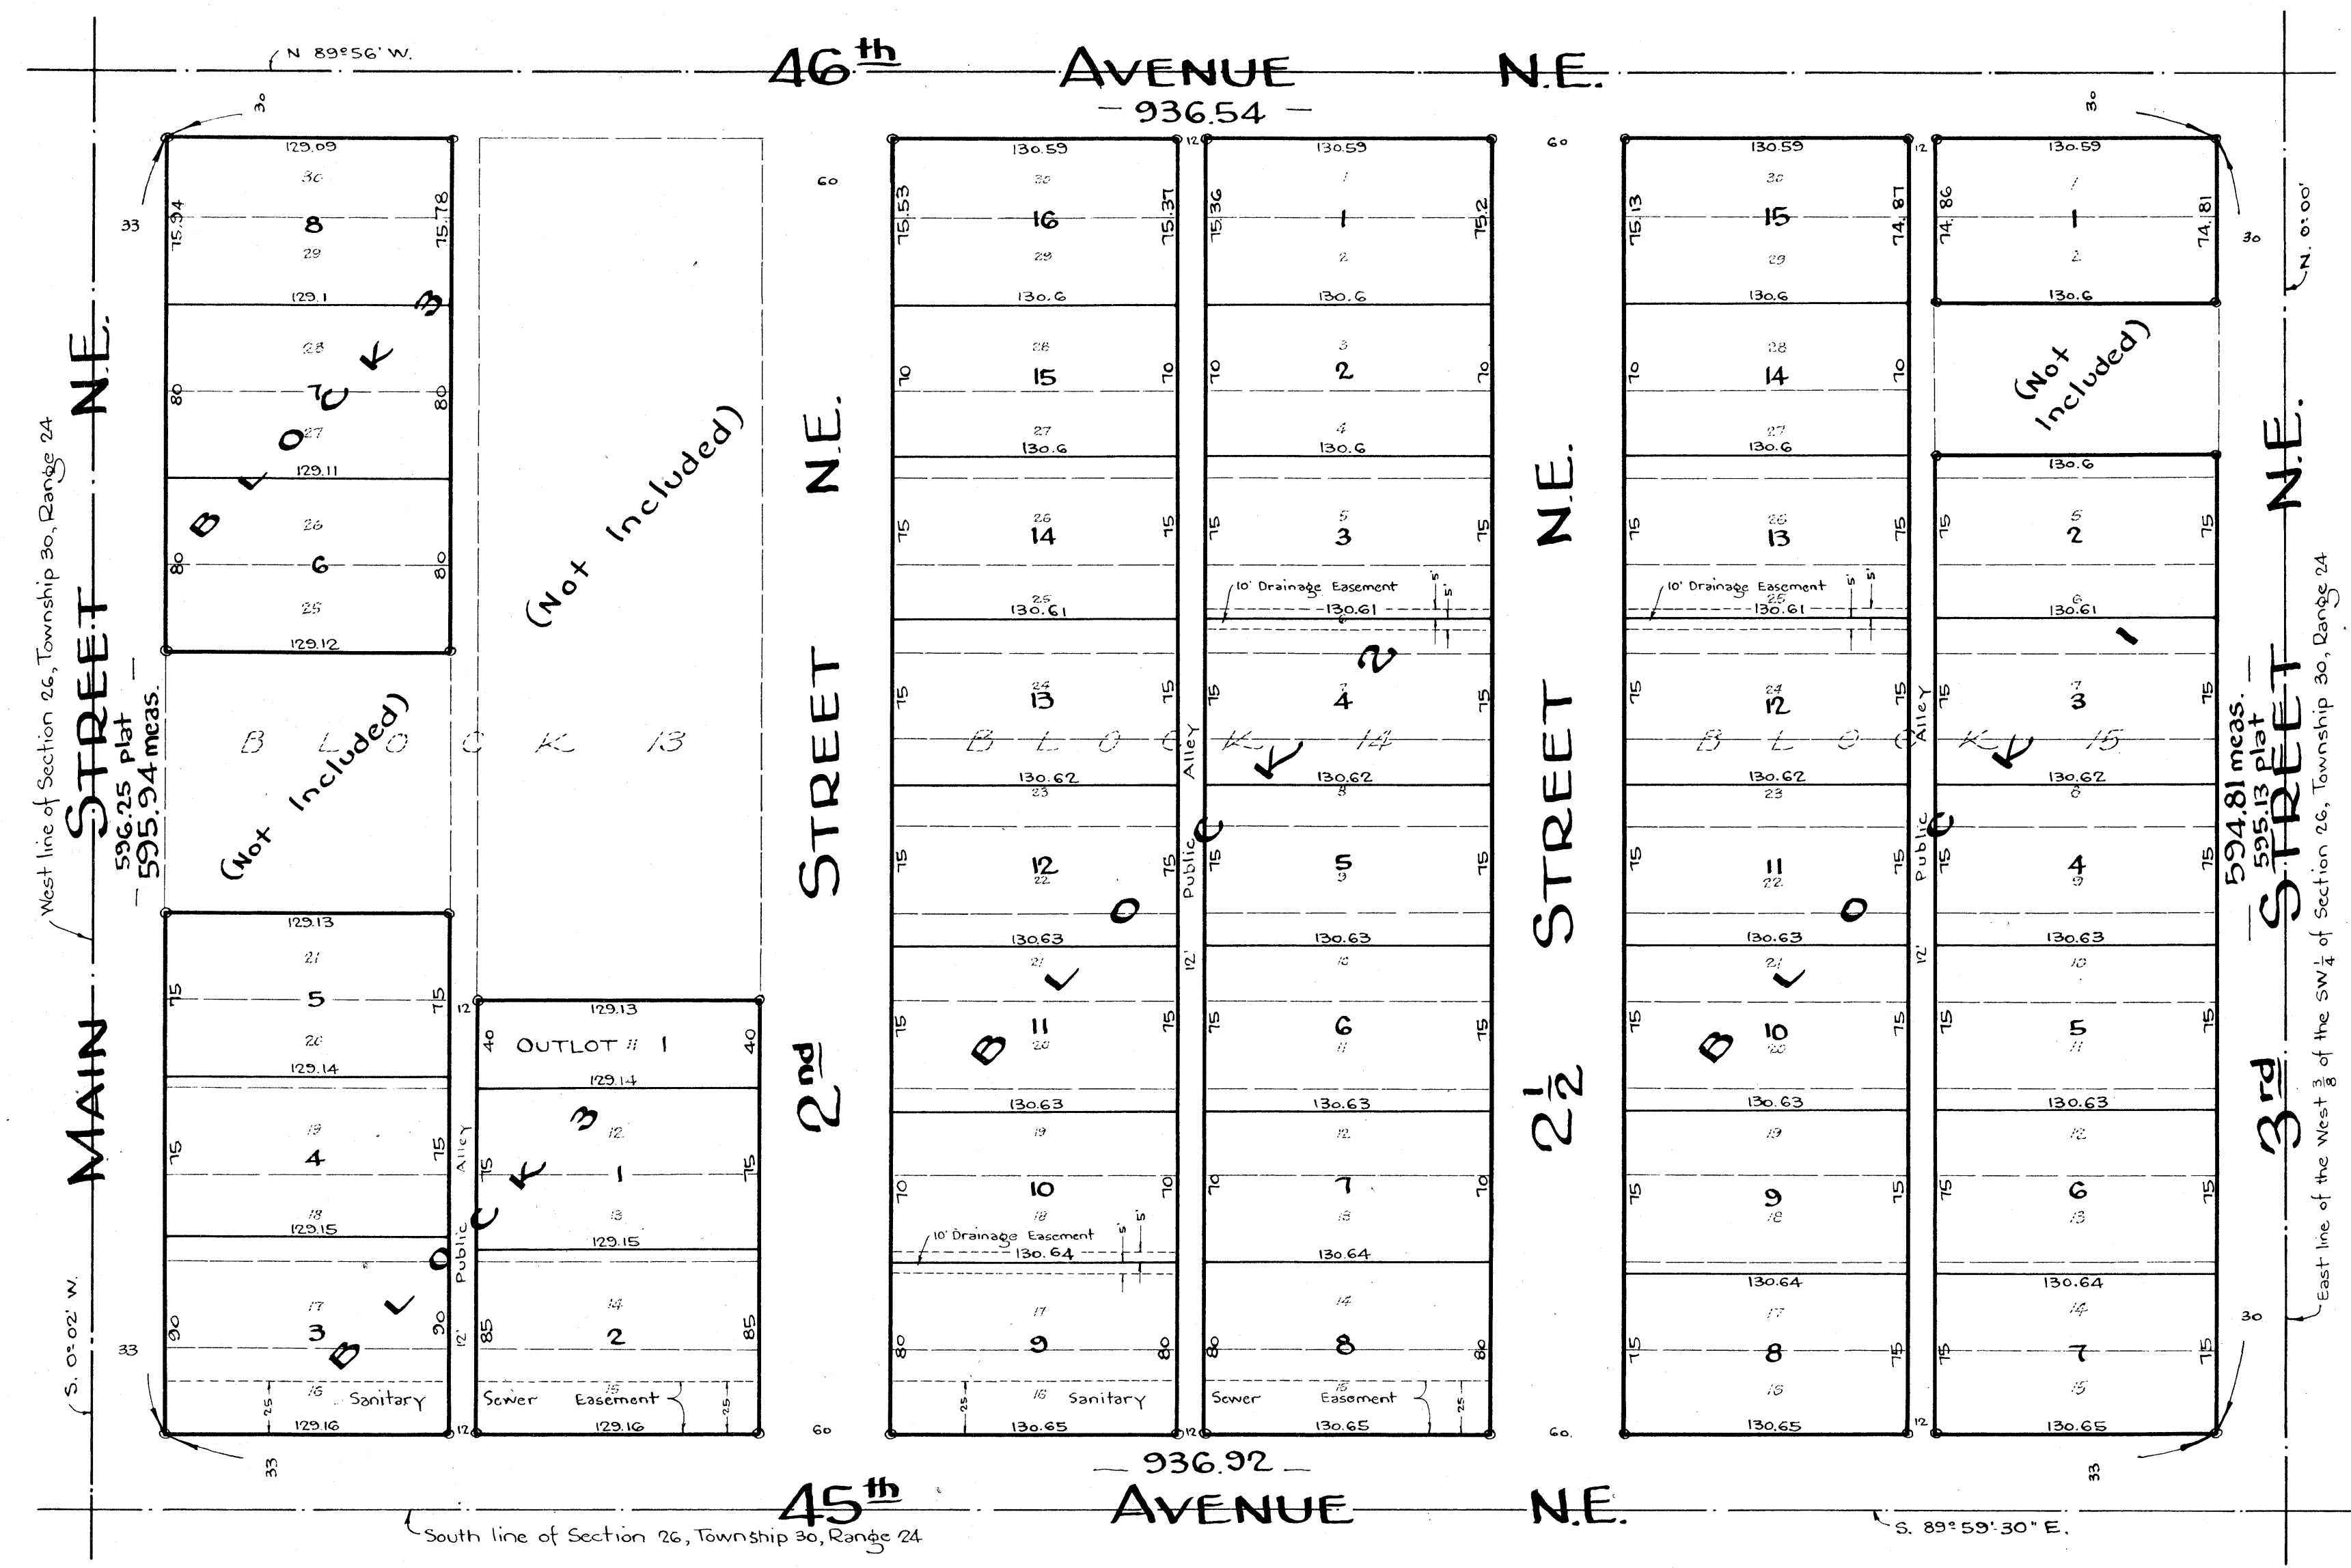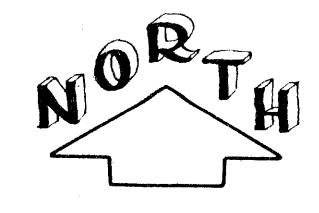

KNOW ALL MEN BY THESE PRESENTS: that Amalgamated Builders, Inc., a Minnesota Corporation, owners and proprietors of the following described property situate in the State of Minnesota and County of Anoka, to-wit: - Lots numbered 11 to 21, both inclusive, and 25 to 30, both inclusive, Block 13; Lots numbered 1 to 30, both inclusive, Block 14; Lots numbered 1, 2 and the South 10 feet of 4, Lots 5 to 30, both inclusive, Block 15, Plymouth; have caused the same to be surveyed and platted as REARRANGEMENT OF BLOCKS 13, 14 AND 15, PLYMOUTH; Subject to the Sewer Easements and Drainage Easements for the use of municipality as shown on the annexed plat. In witness whereof said Amalgamated Builders, Inc., has caused these presents to be signed by its corporate seal, to be hereunto affixed this 26 day of May, A.D. 1955.

In Presence of:-
Arthur B. Miller
Naomi Miller } As to John H. Glover and George M. Glover
 AMALGAMATED BUILDERS, INC.
John H. Glover (JOHN H. GLOVER) President
George M. Glover (GEORGE M. GLOVER) Treasurer

State of Minnesota } s.s.
 County of Hennepin } On this 26 day of May, A.D. 1955, before me a Notary Public within and for said County and State personally appeared John H. Glover and George M. Glover, to me personally known who by me being duly sworn did say that they are President and Treasurer respectively of Amalgamated Builders, Inc., the corporation named in the foregoing instrument, that the seal affixed to said instrument is the corporate seal of said corporation and that said instrument was signed and sealed in behalf of said corporation by authority of its Board of Directors and said John H. Glover and George M. Glover acknowledged said instrument to be the free act and deed of said corporation.

Arthur B. Miller
 Notary Public, Hennepin County, Minnesota
 My Commission Expires 3-22-61

We hereby certify that the Village Council of the Village of Fridley, Anoka County, Minnesota, duly accepted and approved the annexed plat of REARRANGEMENT OF BLOCKS 13, 14 AND 15, PLYMOUTH, at a regular meeting thereof held this 26th day of May, A.D. 1955.
 VILLAGE OF FRIDLEY, ANOKA COUNTY, MINN.

by Robert S. Hughes Mayor
 by James Madelin Clerk

I HEREBY CERTIFY THAT TAXES FOR THE YEAR 1954 ON THE LANDS DESCRIBED WITHIN ARE PAID
Walter Bowers
 County Treasurer

Office of REGISTRAR OF TITLES
 STATE OF MINNESOTA
 COUNTY OF ANOKA
 I hereby certify that the within instrument was filed in this office on the 26 day of May, A. D. 1955, at 11:45 o'clock A.M.
Gertrude Skinner Registrar of Titles
 By Ellen Bottcher DEPUTY REGISTRAR OF TITLES

State of Minnesota } s.s.
 County of Hennepin } I do hereby certify that I have surveyed and platted the property described on this plat as REARRANGEMENT OF BLOCKS 13, 14 AND 15, PLYMOUTH; that this plat is a correct representation of said survey; that all distances are correctly shown on the plat in feet and decimals of a foot; that the monuments for guidance of future surveys have been correctly placed in the ground as shown on the plat; that the outside boundary lines are correctly designated on the plat; that the topography of the land is correctly shown on the plat and that there are no wet

lands or public highways to be designated on said plat other than as shown thereon.
E. A. Rathbun
 Surveyor - Minnesota Registration N° 3795

Above certificate subscribed and sworn to before me this 20th day of May, A.D. 1955.
Leo S. Sosnick
 Notary Public, Hennepin County, Minn.
 My Commission Expires Nov. 5, 1961