

REARRANGEMENT OF LOTS-A,B,C,D&E COON LAKE EAST FRONT

SCALE - 1 inch = 100 ft.
Iron Monuments indicated by O

This certifies that Henry L. Anderson is Administrator of the estate of Henry L. Anderson, deceased, and of which estate Lots A, B, C, D & E of Coon Lake East Front are a part, and Fred W. Mork and Irene E. Mork, husband and wife, are owners of Lot E also in Coon Lake East Front - a platted addition in Bel Hel Twp. Anoka County, Minnesota.

That desiring a rearrangement of said Lots A, B, C, D & E have caused the same to be surveyed, subdivided and platted as shown on this plat and hereafter to be known as Rearrangement of Lots A, B, C, D & E, Coon Lake East Front. All streets indicated were established prior to this plating, possibly excepting the West 30ft. of Main Street hereon indicated westerly of dashed line. To clear any ambiguity, said 30ft. is hereby dedicated to the public for public use forever.

In witness whereof we have hereunto set our hands this 12th day of July, A.D. 1947.

Henry L. Anderson
Fred W. Mork
Irene E. Mork

In presence of
Edward J. Beck
Wesley C. Mork

State of Minnesota
 County of Washington

On this 12th day of July, A.D. 1947, before me personally appeared Henry L. Anderson, Fred W. Mork and Irene E. Mork, his wife, to me known to be the persons described in and who executed the foregoing instrument and acknowledged that they executed the same as their free act and deed.

Edward J. Beck
 Notary Public, Washington County, Minn.
 My Commission expires 12th July, 1952.

I, Byron Glatthrop, hereby certify that I have surveyed and platted the land described in the dedication on this sheet as Rearrangement of Lots A, B, C, D & E, Coon Lake East Front, that this plat is a correct representation of said survey; that all courses, distances and angles are correctly shown on the plat; that the outside boundaries are correctly designated; that the Monuments for the guidance of future surveys have been correctly placed in the ground as shown on the plat; that the size of all lots are as indicated and that there are no wet lands or public highways to be designated on the plat other than are hereon shown.

Byron Glatthrop
 Minnesota Registered Land Surveyor

State of Minnesota
 County of Washington

Above certificate subscribed and sworn to before me a Notary Public in and for said County and State on this 12th day of July, A.D. 1947.

Blanche
 Notary Public, Washington County, Minn.
 My Commission expires 10th July, 1948.

This plat approved as to form and execution this 5th day of August, A.D. 1947.

W. D. Galt
 County Attorney, Anoka County, Minnesota

This plat was approved and accepted by the Honorable Board of County Commissioners of the County of Anoka and the State of Minnesota at a regular meeting held this 11th day of July, A.D. 1947.

W. C. Pedersen
 County Auditor, Anoka County, Minnesota
Ray J. Swenson
 Chairman Board of Co. Commissioners
 Anoka County, Minnesota

Filed for record this 6th day of August, A.D. 1947, at 2 o'clock P. M.

Carl Breunlich
 Register of Deeds, Anoka County, Minnesota

State of Minnesota
 County of Washington


On this 10th day of July, A.D. 1947, before me personally appeared Henry L. Anderson, deceased, and who executed the foregoing instrument and acknowledged that he executed the same as his free act and deed.

Edith Anderson
 Notary Public, Washington County, Minn.
 My Commission expires 11th July, 1948.

1228662
 1947
 July 12
 E. L. Anderson
 Notary, Washington County, Minn.
 My Commission expires 11th July, 1948

HEREBY CERTIFY THAT THIS SURVEY, PLAN, OR REPORT WAS PREPARED BY ME OR UNDER MY DIRECT SUPERVISION AND THAT I AM A DULY REGISTERED LAND SURVEYOR UNDER THE LAWS OF THE STATE OF MINNESOTA.

Byron Glatthrop
 Date July 8, 1947, No. 906

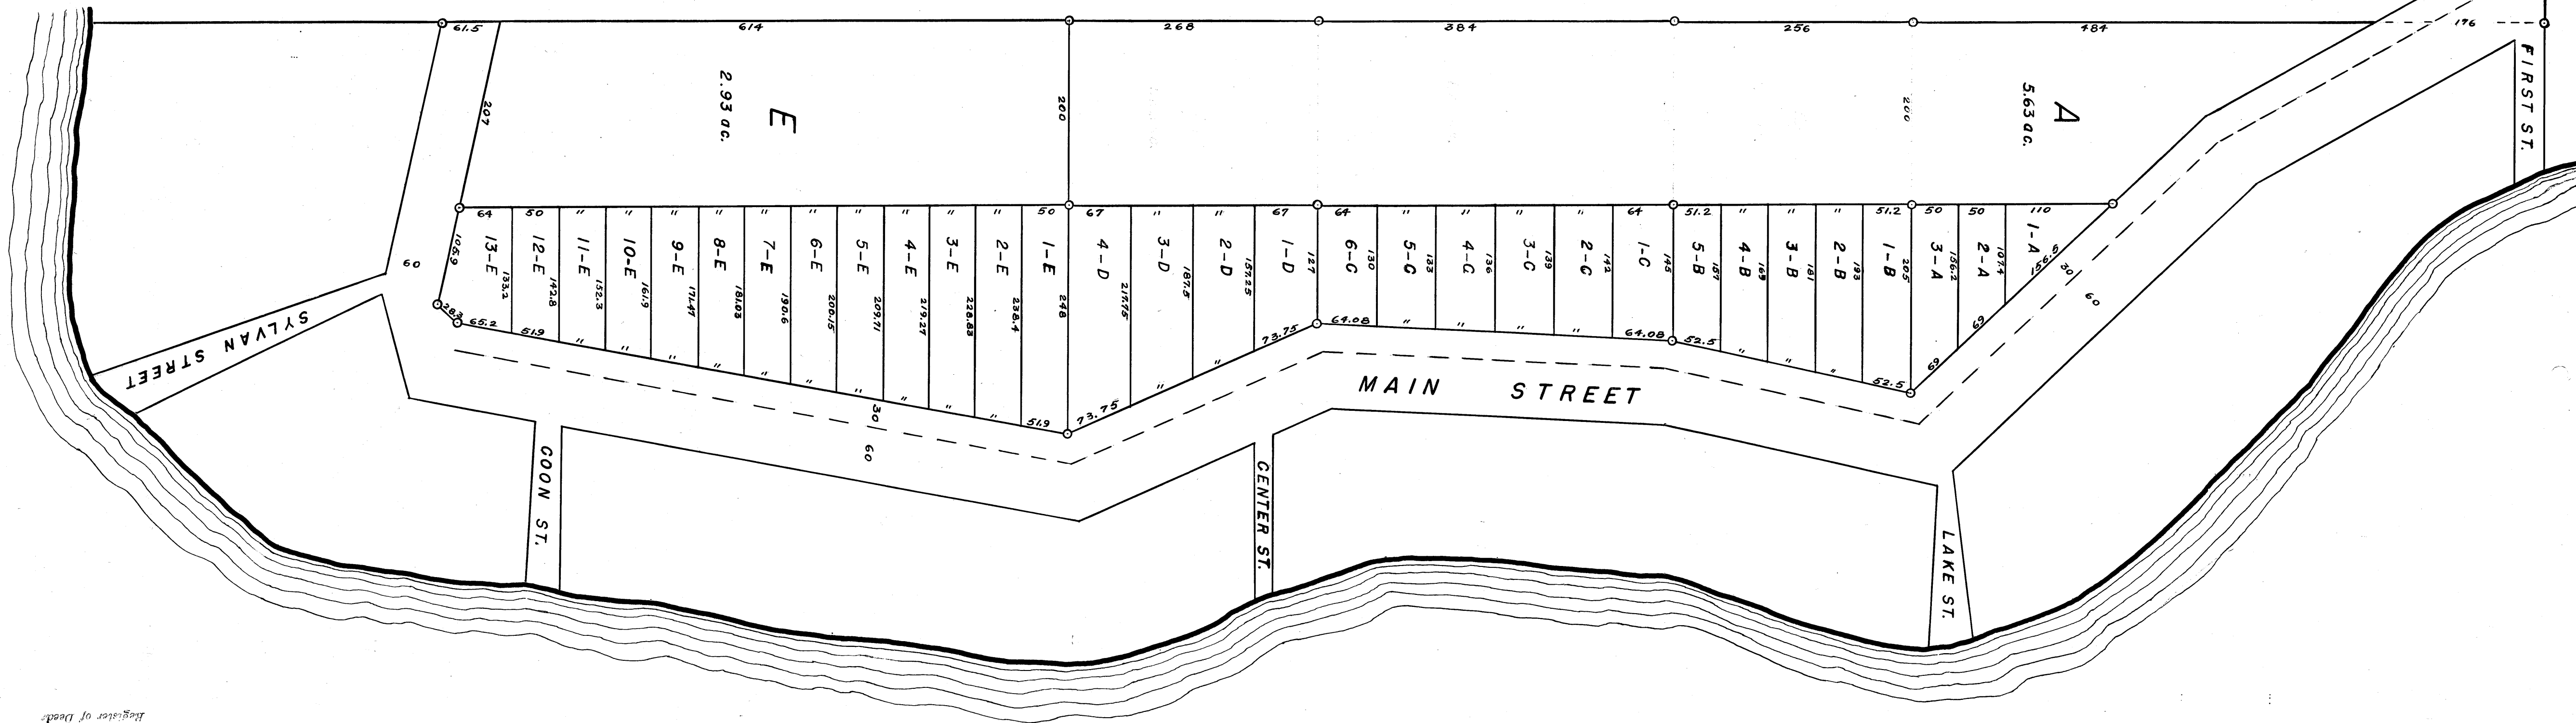

STATE OF MINNESOTA, COUNTY OF ANOKA
 OFFICE OF REGISTER OF DEEDS.
 I hereby certify that the foregoing instrument is a correct and true copy of the original as the same is on file in my office.
 In witness whereof, I have hereunto set my hand and the seal of my office this 12th day of August, 1947.
Carl Breunlich
 Register of Deeds

1228662

3908
 7