
RIVER TERRACE ADDITION

ANOKA, MINNESOTA

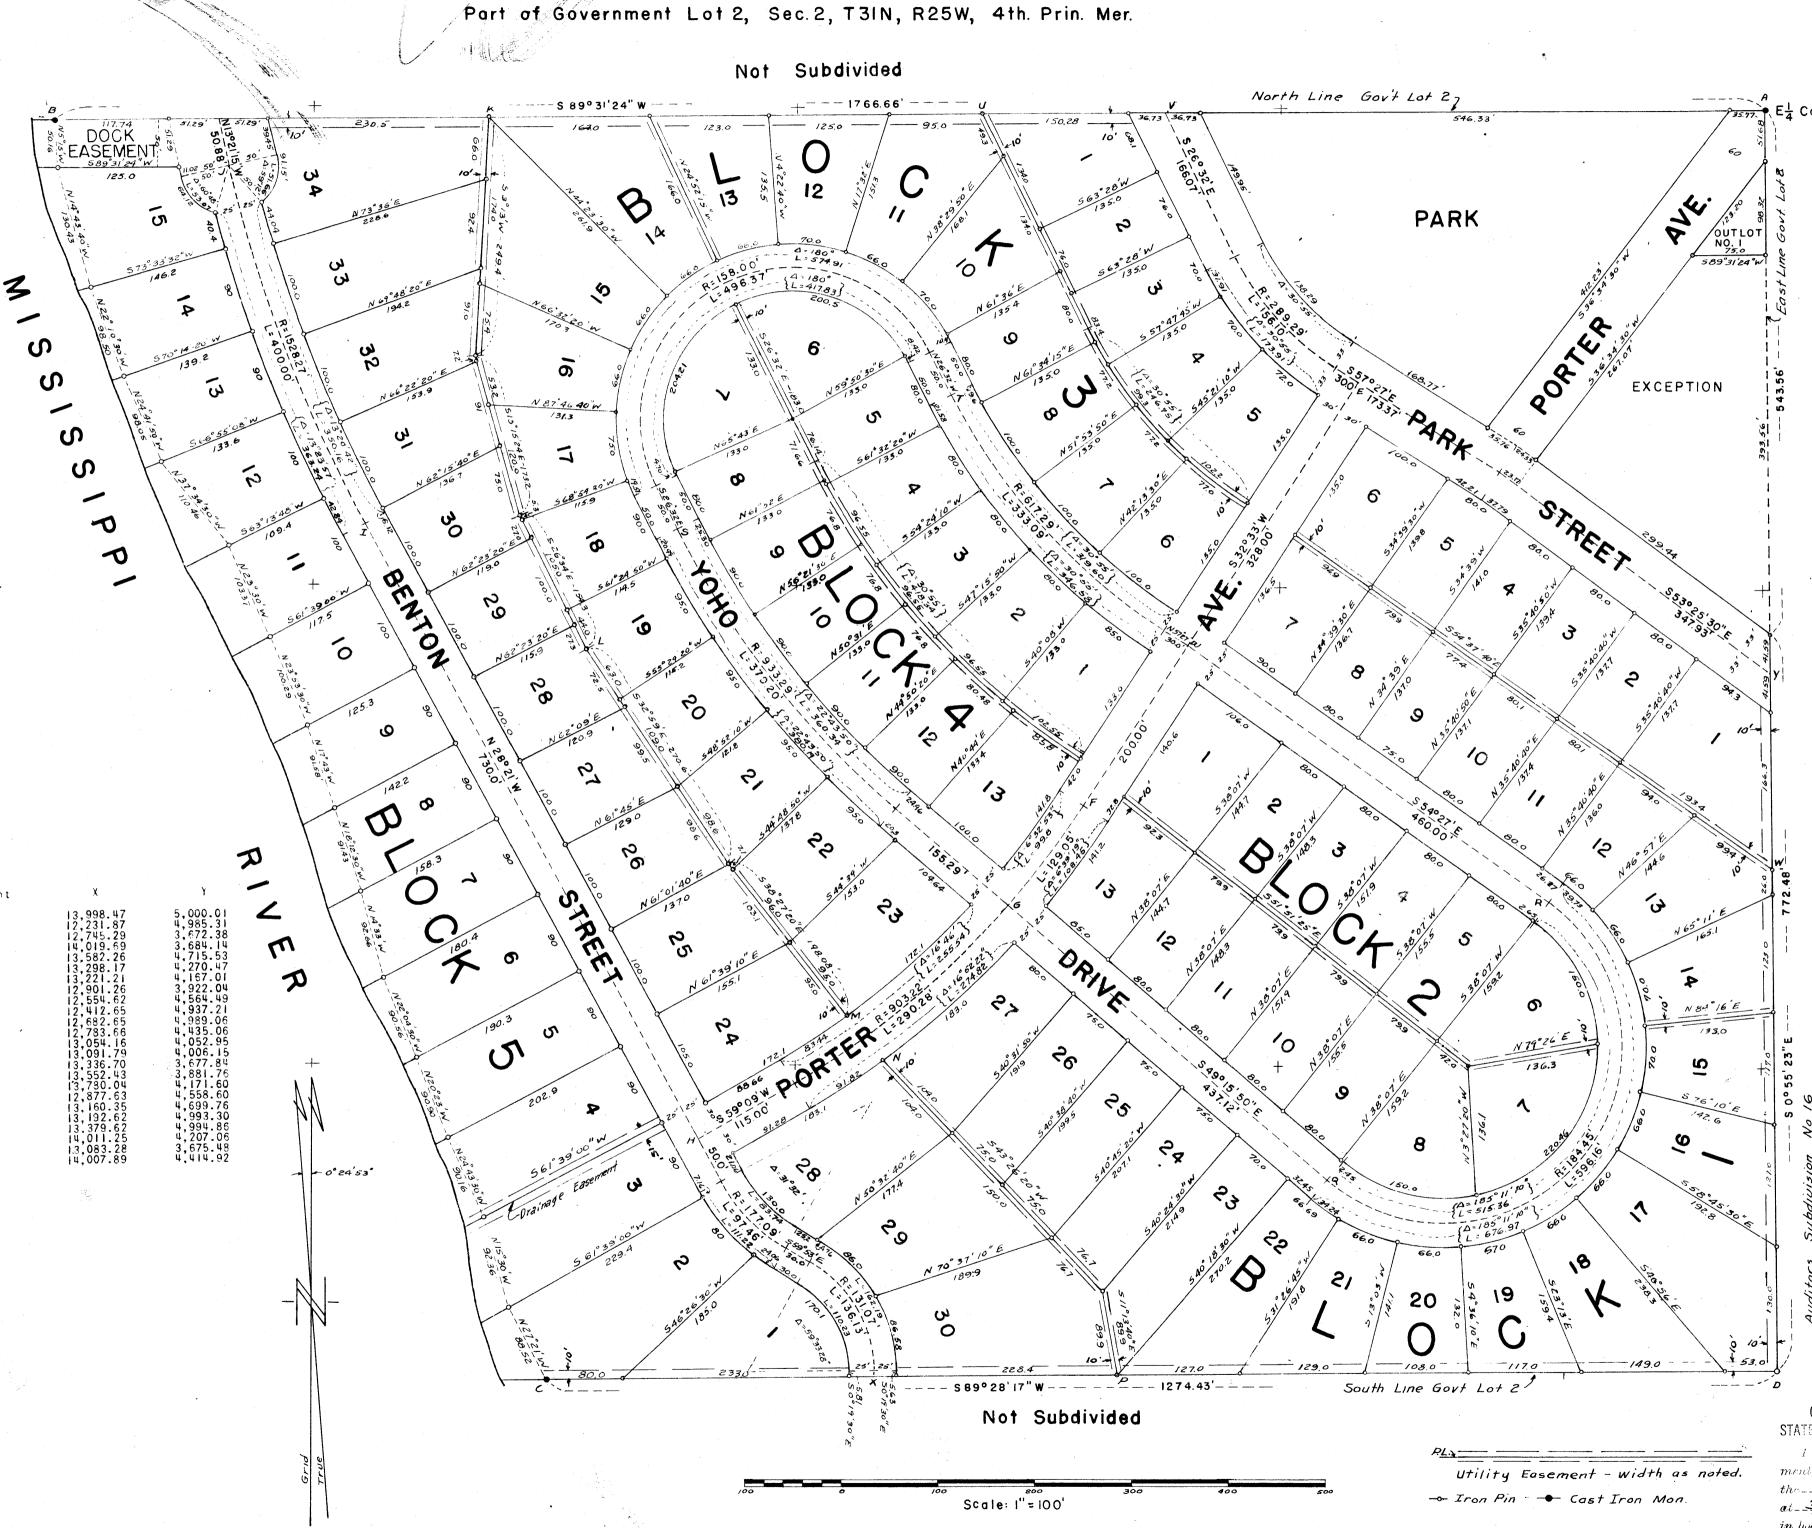

DEDICATION

Know all men by these presents that John H. Witte Jr. and Josephine R. Witte his wife, owners and proprietors of the following described property situated in the County of Anoka, State of Minnesota to wit: Commencing at the N.E. Corner Section 2, T31N, R25w, of 4th. Prin-Mer. , thence South along the East line of Section 2 a distance of two thousand six hundred sixtythree and nine-tenths feet (2663.9) to the Et Corner Section 2 the point of beginning, thence 389° 31' 24"W, grid bearing, along the North line of Government Lot 2 a distance of one thou sand seven hundred sixty-six and sixty-six hundredths feet (1766.66) to a monument on the bank the Mississippi River, thence Southerly the Mississippi River, thence Southerly along the Mississippi River a distance of one thousand nine and seventy-five hundredths feet (1009.75) to a mon. on bank of the Mississippi Tiver of the South line of Government Lot 2, thence N89° 28' 17"E along the South line of Govt. Lot 2 a distance of one thousand two hundred seventy four and forty-three hundredths feet (1274.45) to the S.E. Corner of Government Lot 2, thence N0° 55! 23"W along the East line of Section 2 a distance of seven hundred seventy-two and forty-eight nundredths feet (772.48) to the North right of way line of Park Street, thence N53° 25' 30"W along the North right of way line of Park Street a distance of two hundred ninety-nine and forty-four hundredths feet (299.44), thence N36° 34' 30"E a distance of two hundred sixty-seven and seven hundredths feet (267.07), thence N89° 31' 24"E a distance of seventy-five feet (75.00) to the East line of Section 2, thence N0° 55' 23"W along the East line of Section 2 a distance of one hundred fifty feet (150.00)

State of Iowa

County of Des Moines

said County and State, Personnally appeared bland without and Josephine & With personally known, to be the persons described in and who executed whe foregoing instrument and they affirm and acknowledge that they executed the same as their

Notary Public, Des Moines County Ibwa

State of Minnesota)

County of Anoka

I do hereby certify that I have surveyed and platted the property described on this plat as River Terrace Addition; that this plat is a correct representation of said survey; that all distances are correctly shown on said plat in feet and decimals of a foot; that the monuments for guidance of future surveys have been correctly placed in the ground as shown on the plat; that the outside boundary lines are correctly designated on the plat; that the topography of the land is correctly shown on the plat; and there are no wet lands or public highways to be designated on said plat other than shown thereon.

State of Minnesota

County of Anoka (1)

Notary Public, Anoka County, Mina.

My commission expires Notary Public, Anoka County, My Commission Expires Feb. 24, 1962. The annexed plat of River Terrace Addition was approved and accepted by the City Council of the City of Anoka, Minnesota, at a regular meeting thereof held this _______ day of

Recommended for approval this 2/ day of Jone 19 56 A.D.

This plat was approved as to form and execution on this 173667

OFFICE OF REGISTER OF DEEDS STATE OF MINNESOTA, COUNTY OF ANOKA

Jeme 19 56 A.D.

I hereby certify that the within instrument was filed in this office for record on the ____day of JUN 21 1956 A.D., 195___. at_3_-o'clock_P_M., and was duty recorded in book "O" of Platopage 19

TAXES PAID Gertrude Skinner - This & By Margaret Russell

Y. X Lowers