


#57590

34

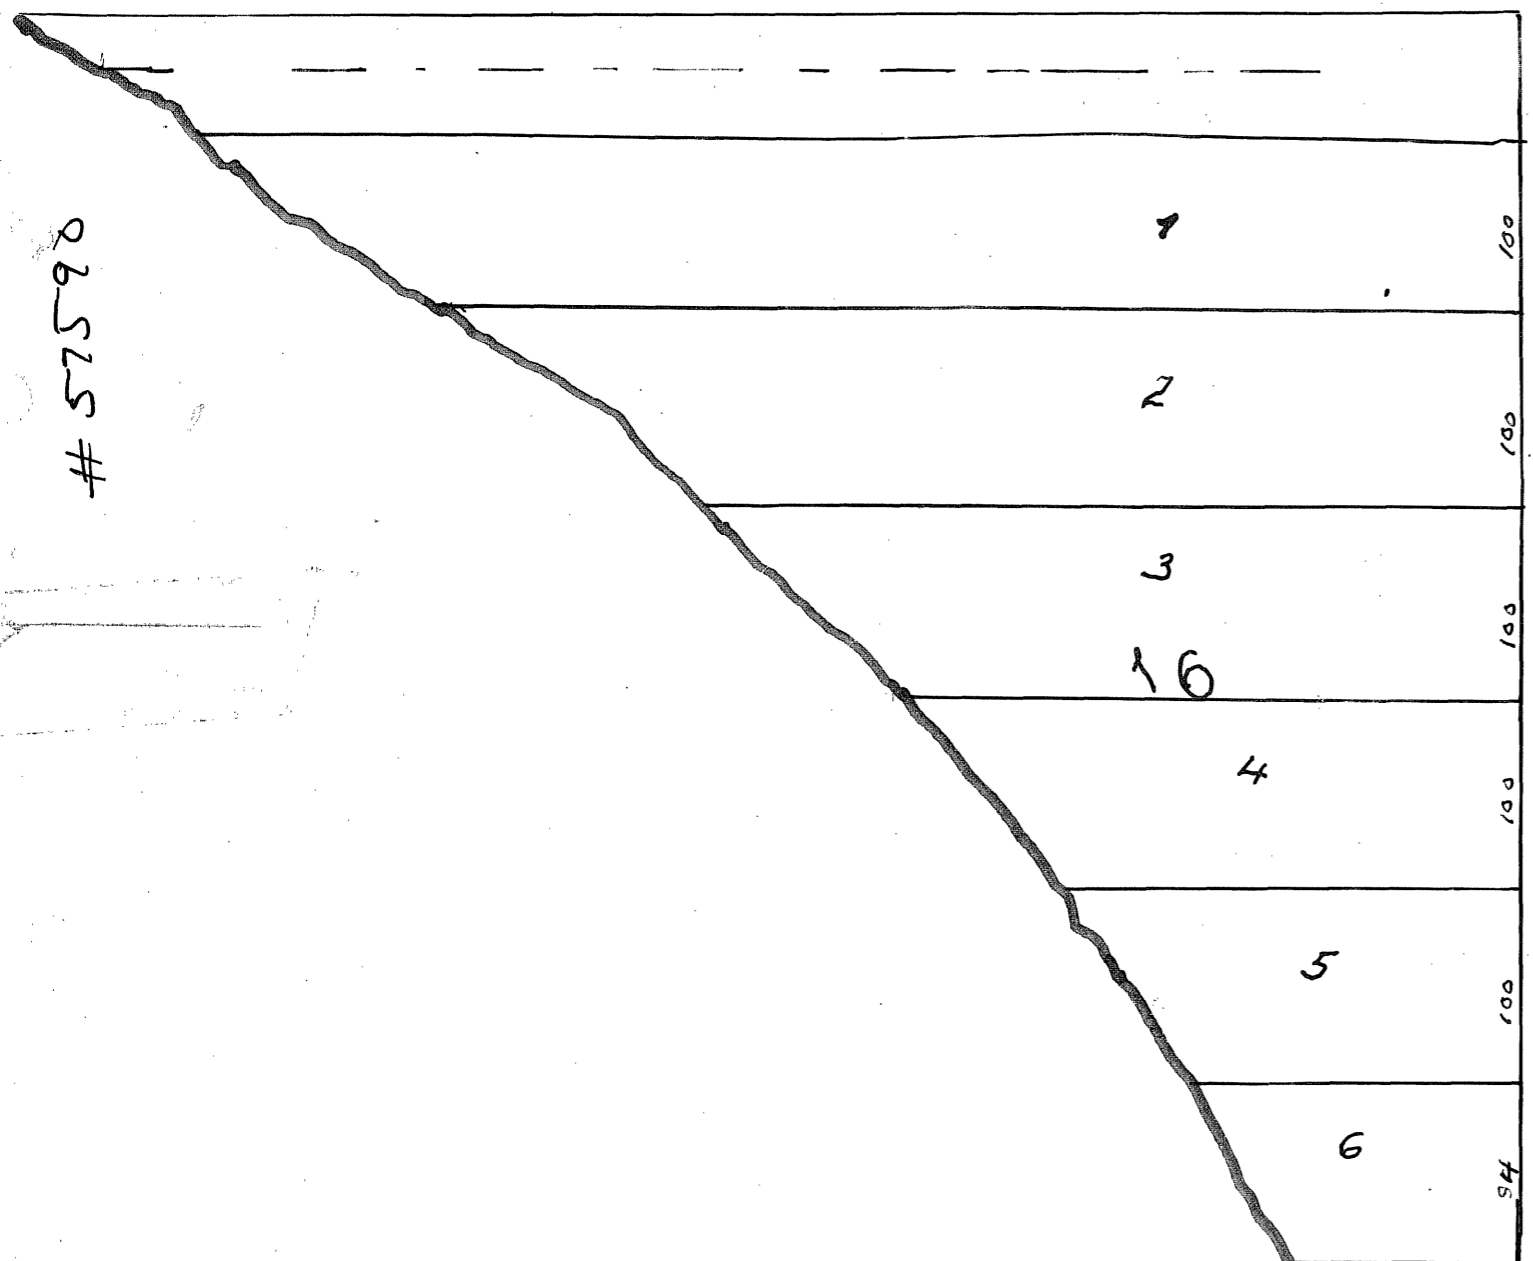


Ohio

48	1
47	2
46	3
45	4
44	5
43	6
42	7
41	8
40	9
39	10
38	11
37	12
36	13
35	14
34	15
33	16
32	17
31	18
30	19
29	20
28	21
27	22
26	23
25	24

48	1
47	2
46	3
45	4
44	5
43	6
42	7
41	8
40	9
39	10
38	11
37	12
36	13
35	14
34	15
33	16
32	17
31	18
30	19
29	20
28	21
27	22
26	23
25	24

Ohio

48	1
47	2
46	3
45	4
44	5
43	6
42	7
41	8
40	9
39	10
38	11
37	12
36	13
35	14
34	15
33	16
32	17
31	18
30	19
29	20
28	21
27	22
26	23
25	24

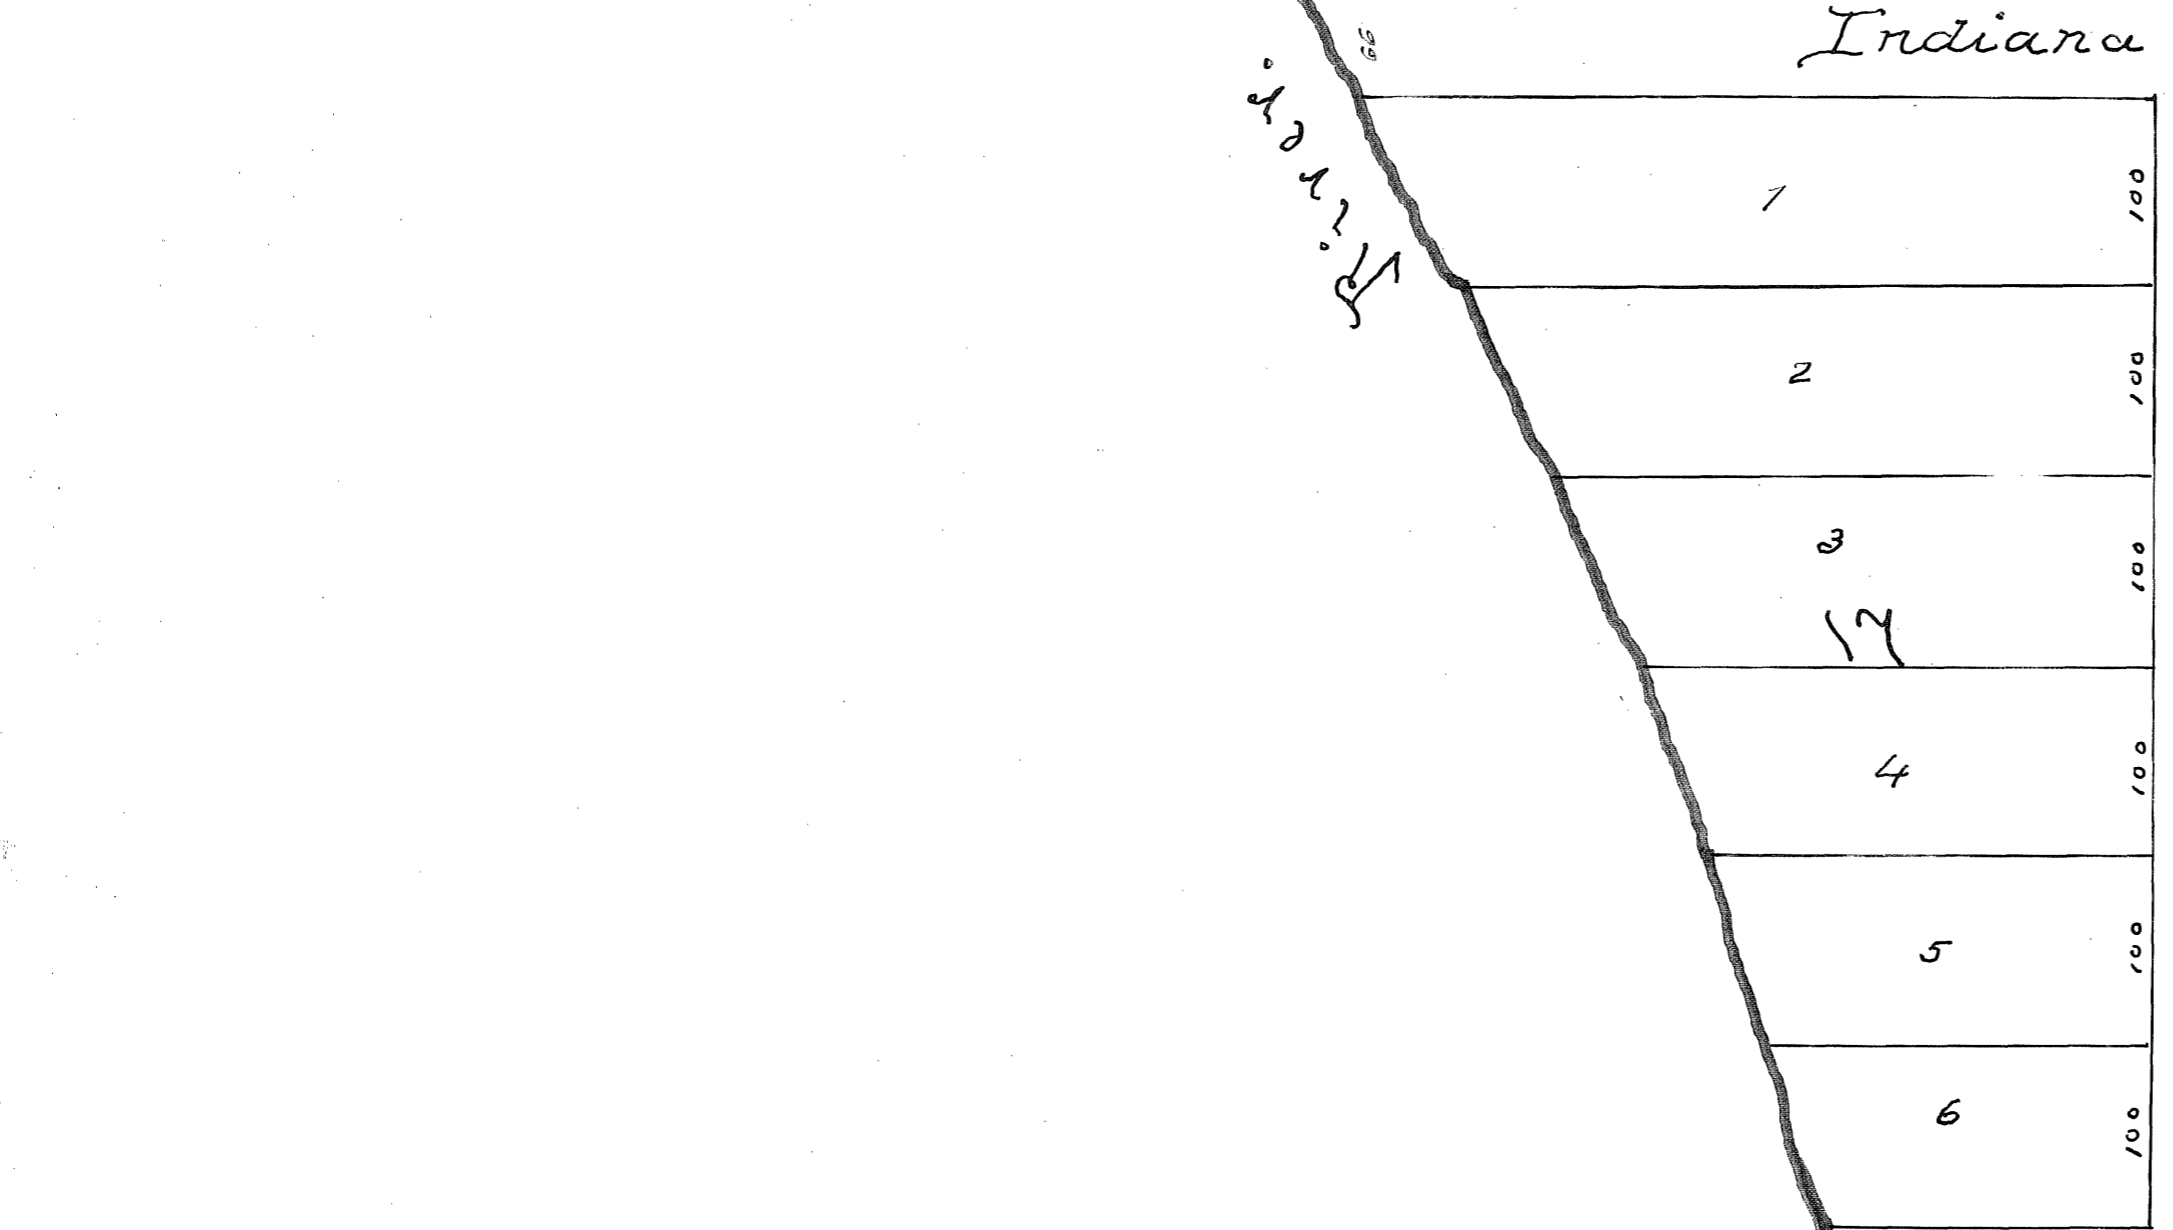

Indiana

48	1
47	2
46	3
45	4
44	5
43	6
42	7
41	8
40	9
39	10
38	11
37	12
36	13
35	14
34	15
33	16
32	17
31	18
30	19
29	20
28	21
27	22
26	23
25	24

Indiana

48	1
47	2
46	3
45	4
44	5
43	6
42	7
41	8
40	9
39	10
38	11
37	12
36	13
35	14
34	15
33	16
32	17
31	18
30	19
29	20
28	21
27	22
26	23
25	24

RIVERSIDE

Plat No 1.

Mississippi

Lots one (1) & two (2) Section 10 Township Thirty 30 R24

Illinois

48	1
47	2
46	3
45	4
44	5
43	6
42	7
41	8
40	9
39	10
38	11
37	12
36	13
35	14
34	15
33	16
32	17
31	18
30	19
29	20
28	21
27	22
26	23
25	24

Illinois

48	1
47	2
46	3
45	4
44	5
43	6
42	7
41	8
40	9
39	10
38	11
37	12
36	13
35	14
34	15
33	16
32	17
31	18
30	19
29	20
28	21
27	22
26	23
25	24

Michigan

48	1
47	2
46	3
45	4
44	5
43	6
42	7
41	8
40	9
39	10
38	11
37	12
36	13
35	14
34	15
33	16
32	17
31	18
30	19
29	20
28	21
27	22
26	23
25	24

Michigan

48	1
47	2
46	3
45	4
44	5
43	6
42	7
41	8
40	9
39	10
38	11
37	12
36	13
35	14
34	15
33	16
32	17
31	18
30	19
29	20
28	21
27	22
26	23
25	24

Wisconsin

48	1
47	2
46	3
45	4
44	5
43	6
42	7
41	8
40	9
39	10
38	11
37	12
36	13
35	14
34	15
33	16
32	17
31	18
30	19
29	20
28	21
27	22
26	23
25	24

Wisconsin

48	1
47	2
46	3
45	4
44	5
43	6
42	7
41	8
40	9
39	10
38	11
37	12
36	13
35	14
34	15
33	16
32	17
31	18
30	19
29	20
28	21
27	22
26	23
25	24