

REGISTERED LAND SURVEY NO. 107

I hereby certify that in accordance with the provisions of Chapter 508, Minnesota Statutes of 1949, as amended, I have surveyed the following described tracts in the County of Anoka and State of Minnesota, to wit: Lot 36, Block 3, MOORE LAKE HILLS.

I hereby certify that the survey shown herein is a correct delineation of said Survey. Dated this 13th of Aug., 1988

James H. Parker, Land Surveyor
Minn. Reg. No. 9235


This REGISTERED LAND SURVEY was approved and accepted by the City Council of the City of Fridley, Minnesota at a regular meeting thereof held this 22 day of Aug., 1988.

CITY COUNCIL OF FRIDLEY, MINNESOTA

William J. Nelson Mayor
Shirley A. Saapala Clerk

This REGISTERED LAND SURVEY has been approved this 22nd day of August, 1988.

Merlyn D. Anderson
Anoka County Surveyor

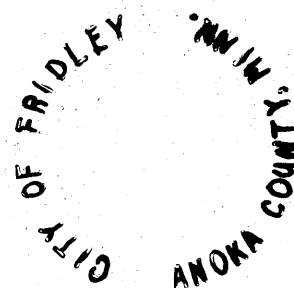

178272

Office of REGISTRAR OF TITLES
STATE OF MINNESOTA
COUNTY OF ANOKA

I hereby certify that the within instrument was filed in this office on the 24th day of AUG., A.D. 1988 at 10:45 o'clock A.M. by Suanni Raymond, DEPUTY REGISTRAR OF TITLES


"NO DELINQUENT TAXES AND TRANSFER ENTLED"

August 24th 1988
Charles R. Reelovox
Auditor, Anoka County
BY Pamela Schultz Deputy

I HEREBY CERTIFY THAT THE TAXES PAYABLE IN THE YEAR 1988 ON THE LANDS DESCRIBED WITHIN ARE PAID

Donald C. Bailey
Anoka County Treasurer
J. Henry - Deputy

REGISTERED LAND SURVEY NO. 107

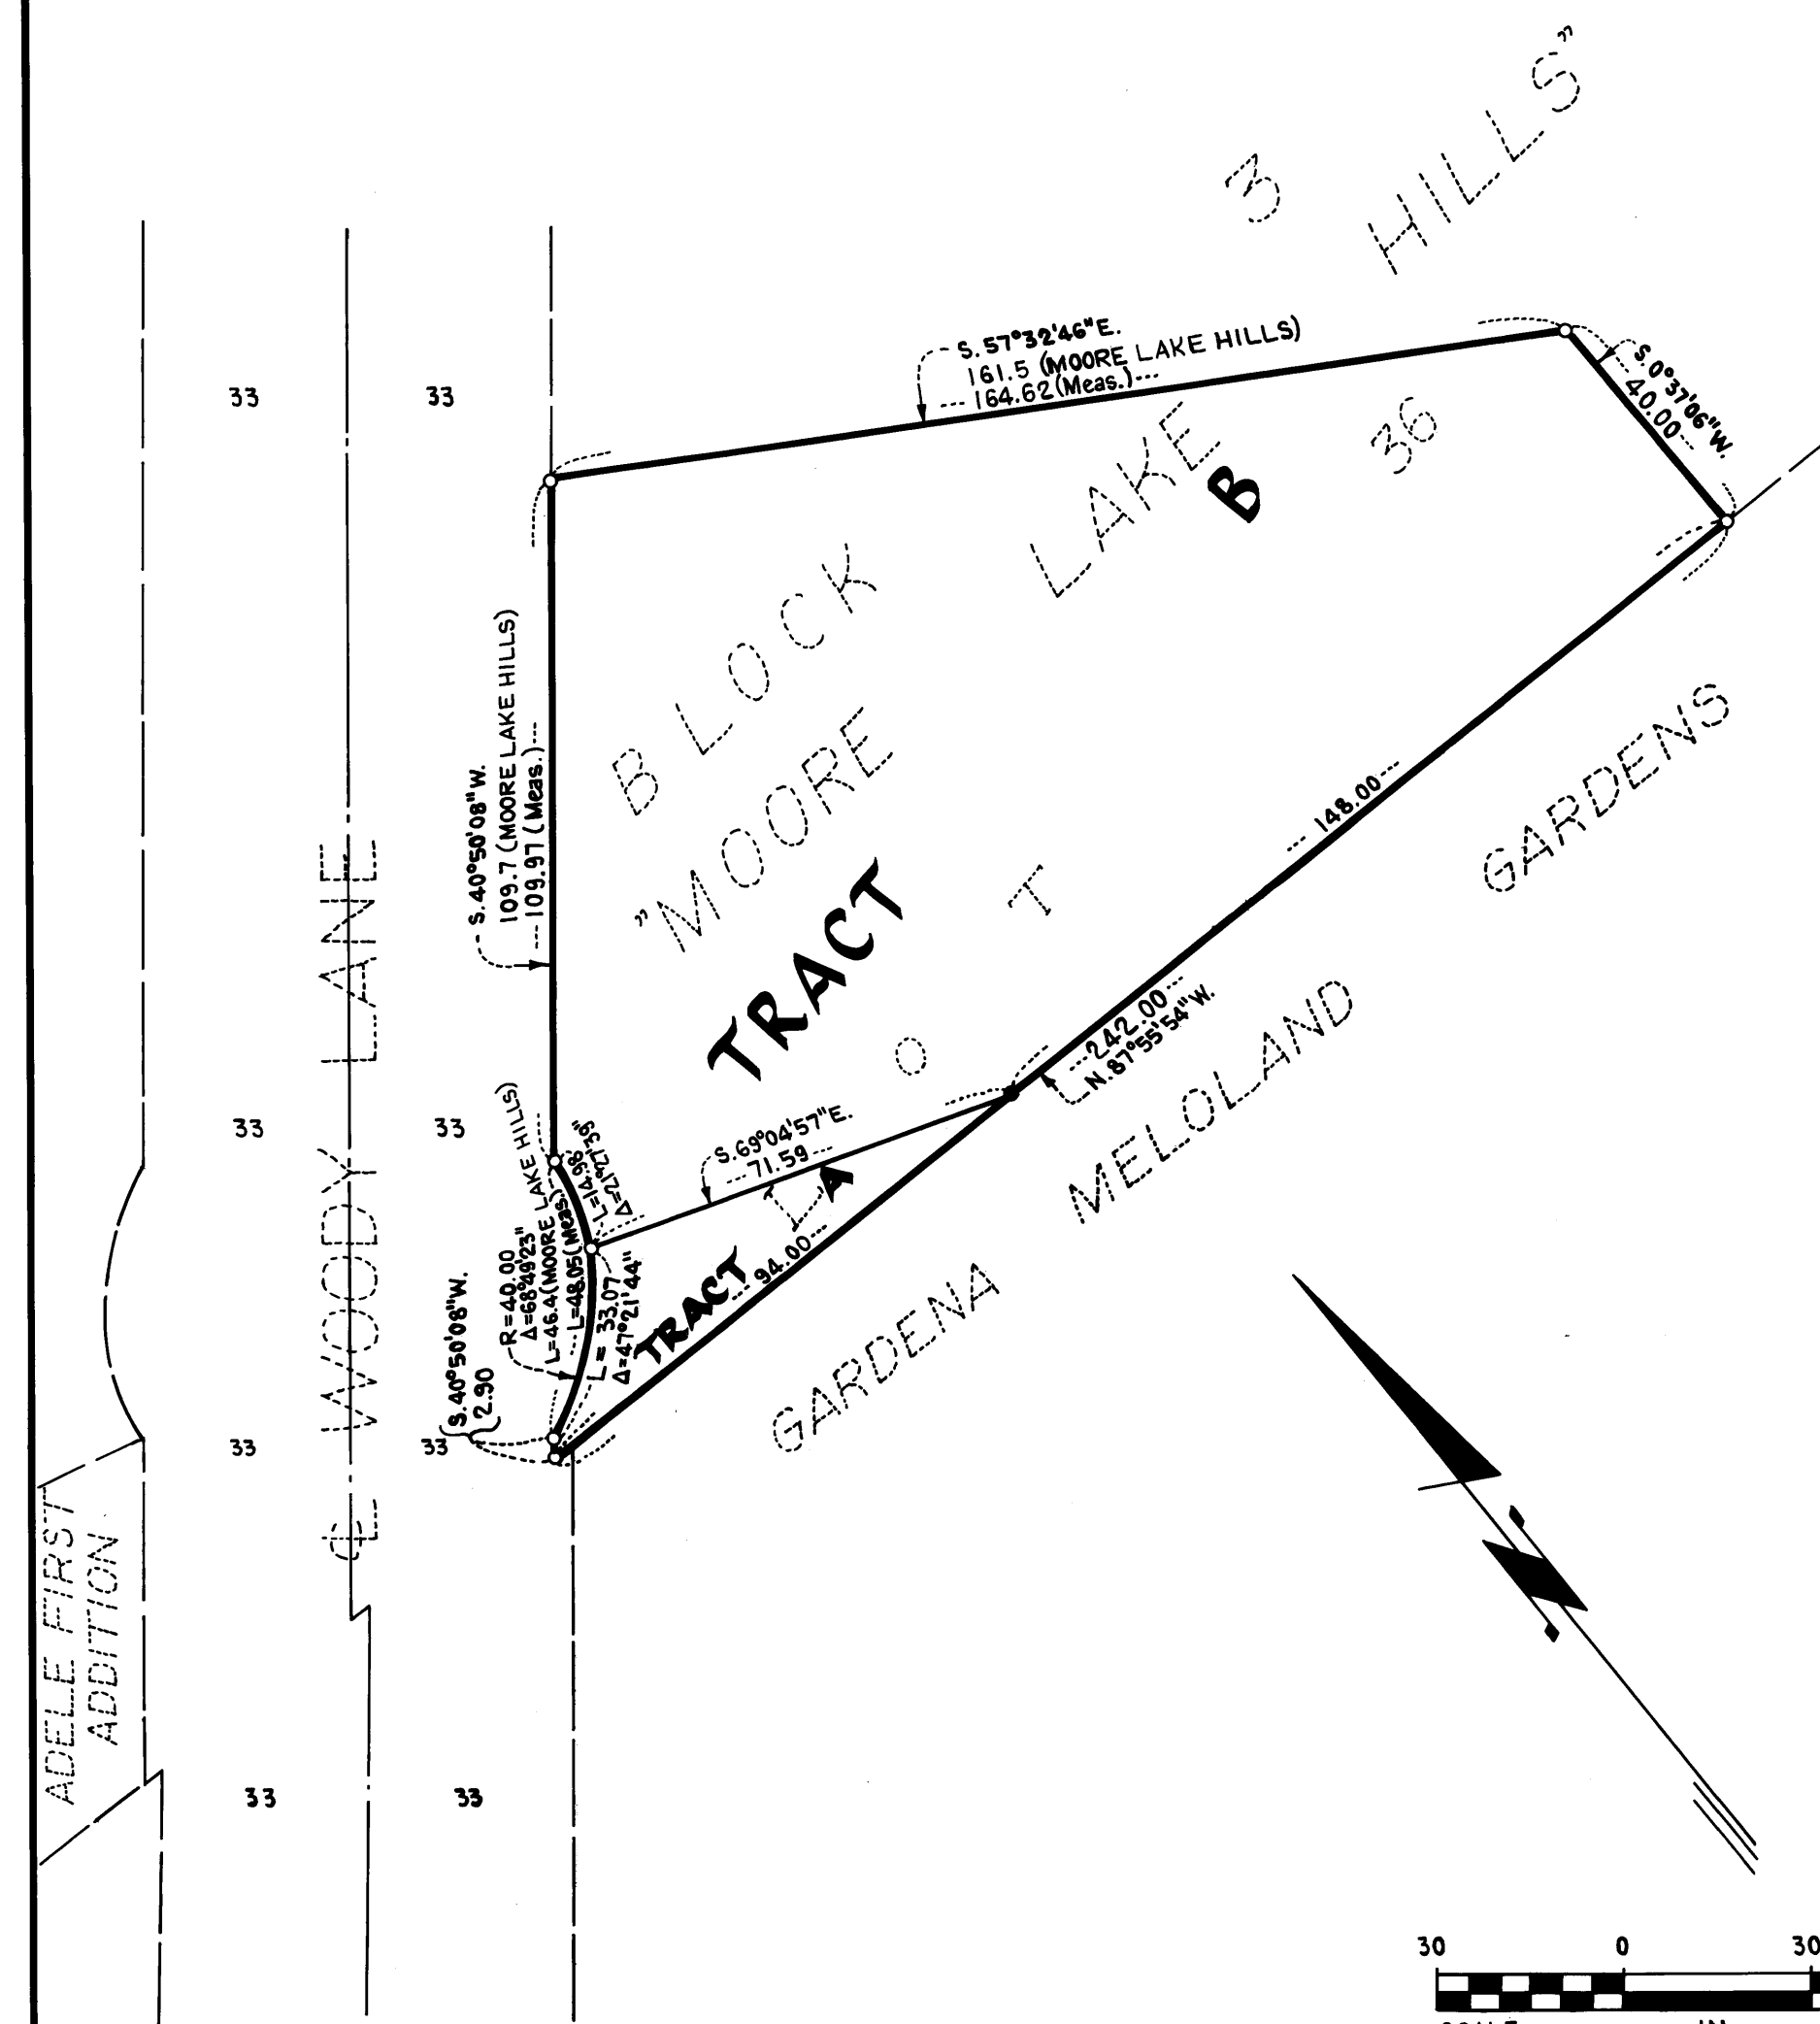

SCALE IN FEET
BEARINGS SHOWN ARE BASED ON THE WEST LINE OF LOT 36, BLOCK 3, MOORE LAKE HILLS HAVING A BEARING OF S.40°50'08\"/>

O DENOTES IRON MONUMENT SET
● DENOTES IRON MONUMENT FOUND