


REGISTERED LAND SURVEY No. 11

PART OF LOT 8 OF (REVISED) AUDITORS SUBDIVISION No. 47, ANOKA COUNTY, MINNESOTA
LOCATED IN GOV'T LOT 4, SECTION 14, TOWNSHIP 31 NORTH, RANGE 22 WEST

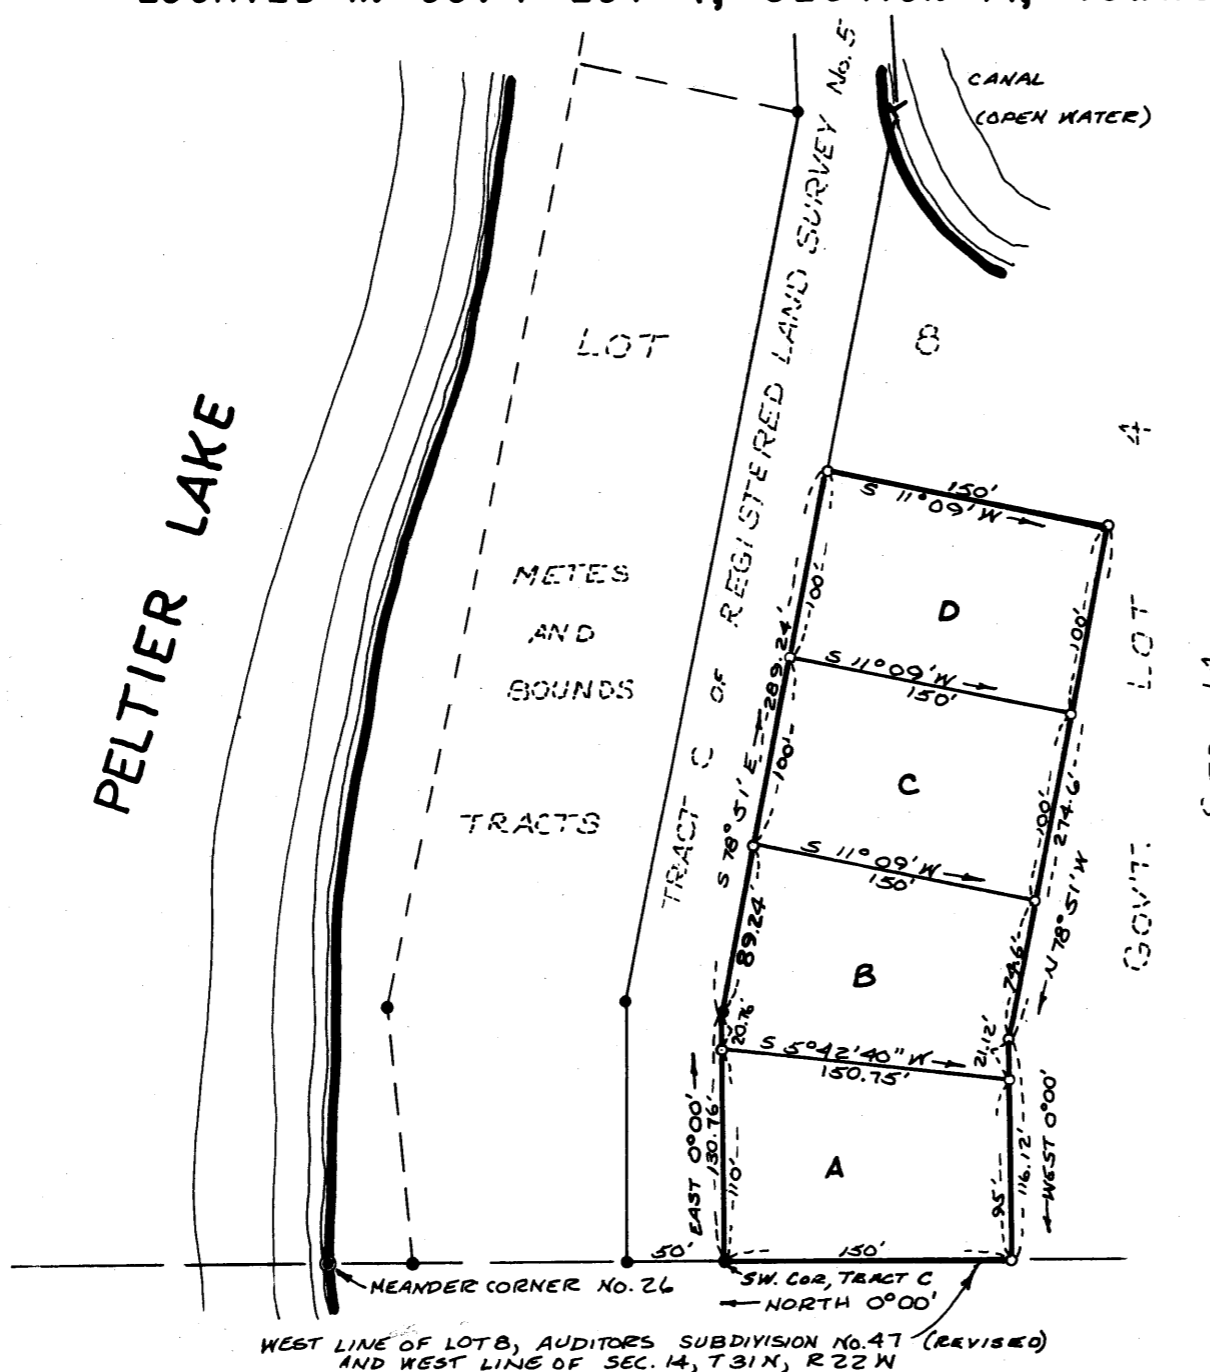

SCALE 1 INCH = 100 FEET
 L INDICATES STEEL FENCE POST
 • INDICATES IRON MONUMENT IN PLACE
 ○ INDICATES IRON MONUMENT SET
 BEARINGS ARE ASSUMED

HULT LAND SURVEYING
 Forest Lake, Minnesota

I hereby certify that in accordance with the provisions of Chapter 508, Minnesota Statutes 1949, as amended, I have surveyed the following described property in the County of Anoka, State of Minnesota:

That part of Lot 8 of Auditors Subdivision No. 47, Revised, located in Government Lot 4, Section 14, Township 31 North, Range 22 West, Anoka County, Minnesota, described as follows:

Beginning at the southwest corner of Tract C of Registered Land Survey No. 5; thence East 0°00' along the south line of said Tract C, a distance of 130.76 feet; thence South 78 degrees 51 minutes East continuing along said south line of Tract C, a distance of 289.24 feet; thence South 11 degrees 09 minutes West, a distance of 150 feet; thence North 78 degrees 51 minutes West, a distance of 274.6 feet; thence West 0°00', a distance of 116.12 feet to the west line of Lot 8 of Auditors Subdivision No. 47; thence North 0°00' along said west line of Lot 8 of Auditors Subdivision No. 47, a distance of 150 feet to the point of beginning containing 1.4 acres, more or less.

I hereby certify that this plat is a correct delineation of said survey as made by me. Dated this 28th day of December, 1968.

Don C. Hult
 Don C. Hult, Minnesota Registered Land Surveyor - Registration No. 6617

This plat was approved and accepted by the Village Council of the Village of Centerville, Anoka County, Minnesota, held on the 30th day of December, 1968.

Harry Baroth
 Mayor

Regis J. Hopp
 Clerk

HEREBY CERTIFY THAT THE TAXES
 DUE IN THE YEAR 1968 ON THE
 LANDS DESCRIBED WITHIN ARE PAID
Robert A. Peterson
 Anoka County Treasurer

TAXES PAID

This 20th day of Dec. 1968
Kenneth W. Campbell
 Auditor, Anoka County
 By *John E. Sage* Deputy

Office of REGISTRAR OF TITLES
 STATE OF MINNESOTA
 COUNTY OF ANOKA

I hereby certify that the within instrument
 was filed in this office on the 30th day of
 DEC 30 1968 A.D. 1968 at 4 o'clock P.M.
Ned J. Cundahl Registrar of Titles
 By *Ellen Boettcher* DEPUTY REGISTRAR OF TITLES

Checked and approved this 30th
 day of December, 1968 A.D.
Robert W. Anderson
 Anoka County Surveyor