


REGISTERED LAND SURVEY NO. 12

ANOKA COUNTY, MINNESOTA

LEROY H. WINNER SURVEYOR

Office of REGISTRAR OF TITLES
STATE OF MINNESOTA
COUNTY OF ANOKA

I hereby certify that the within instrument
was filed in this office on the ____ day of
JAN 2 1968 A.D. 19__ at 12:30 o'clock P.M.
By Edmund J. Omdahl Registrar of Titles
By Ellen Boettcher DEPUTY REGISTRAR OF TITLES

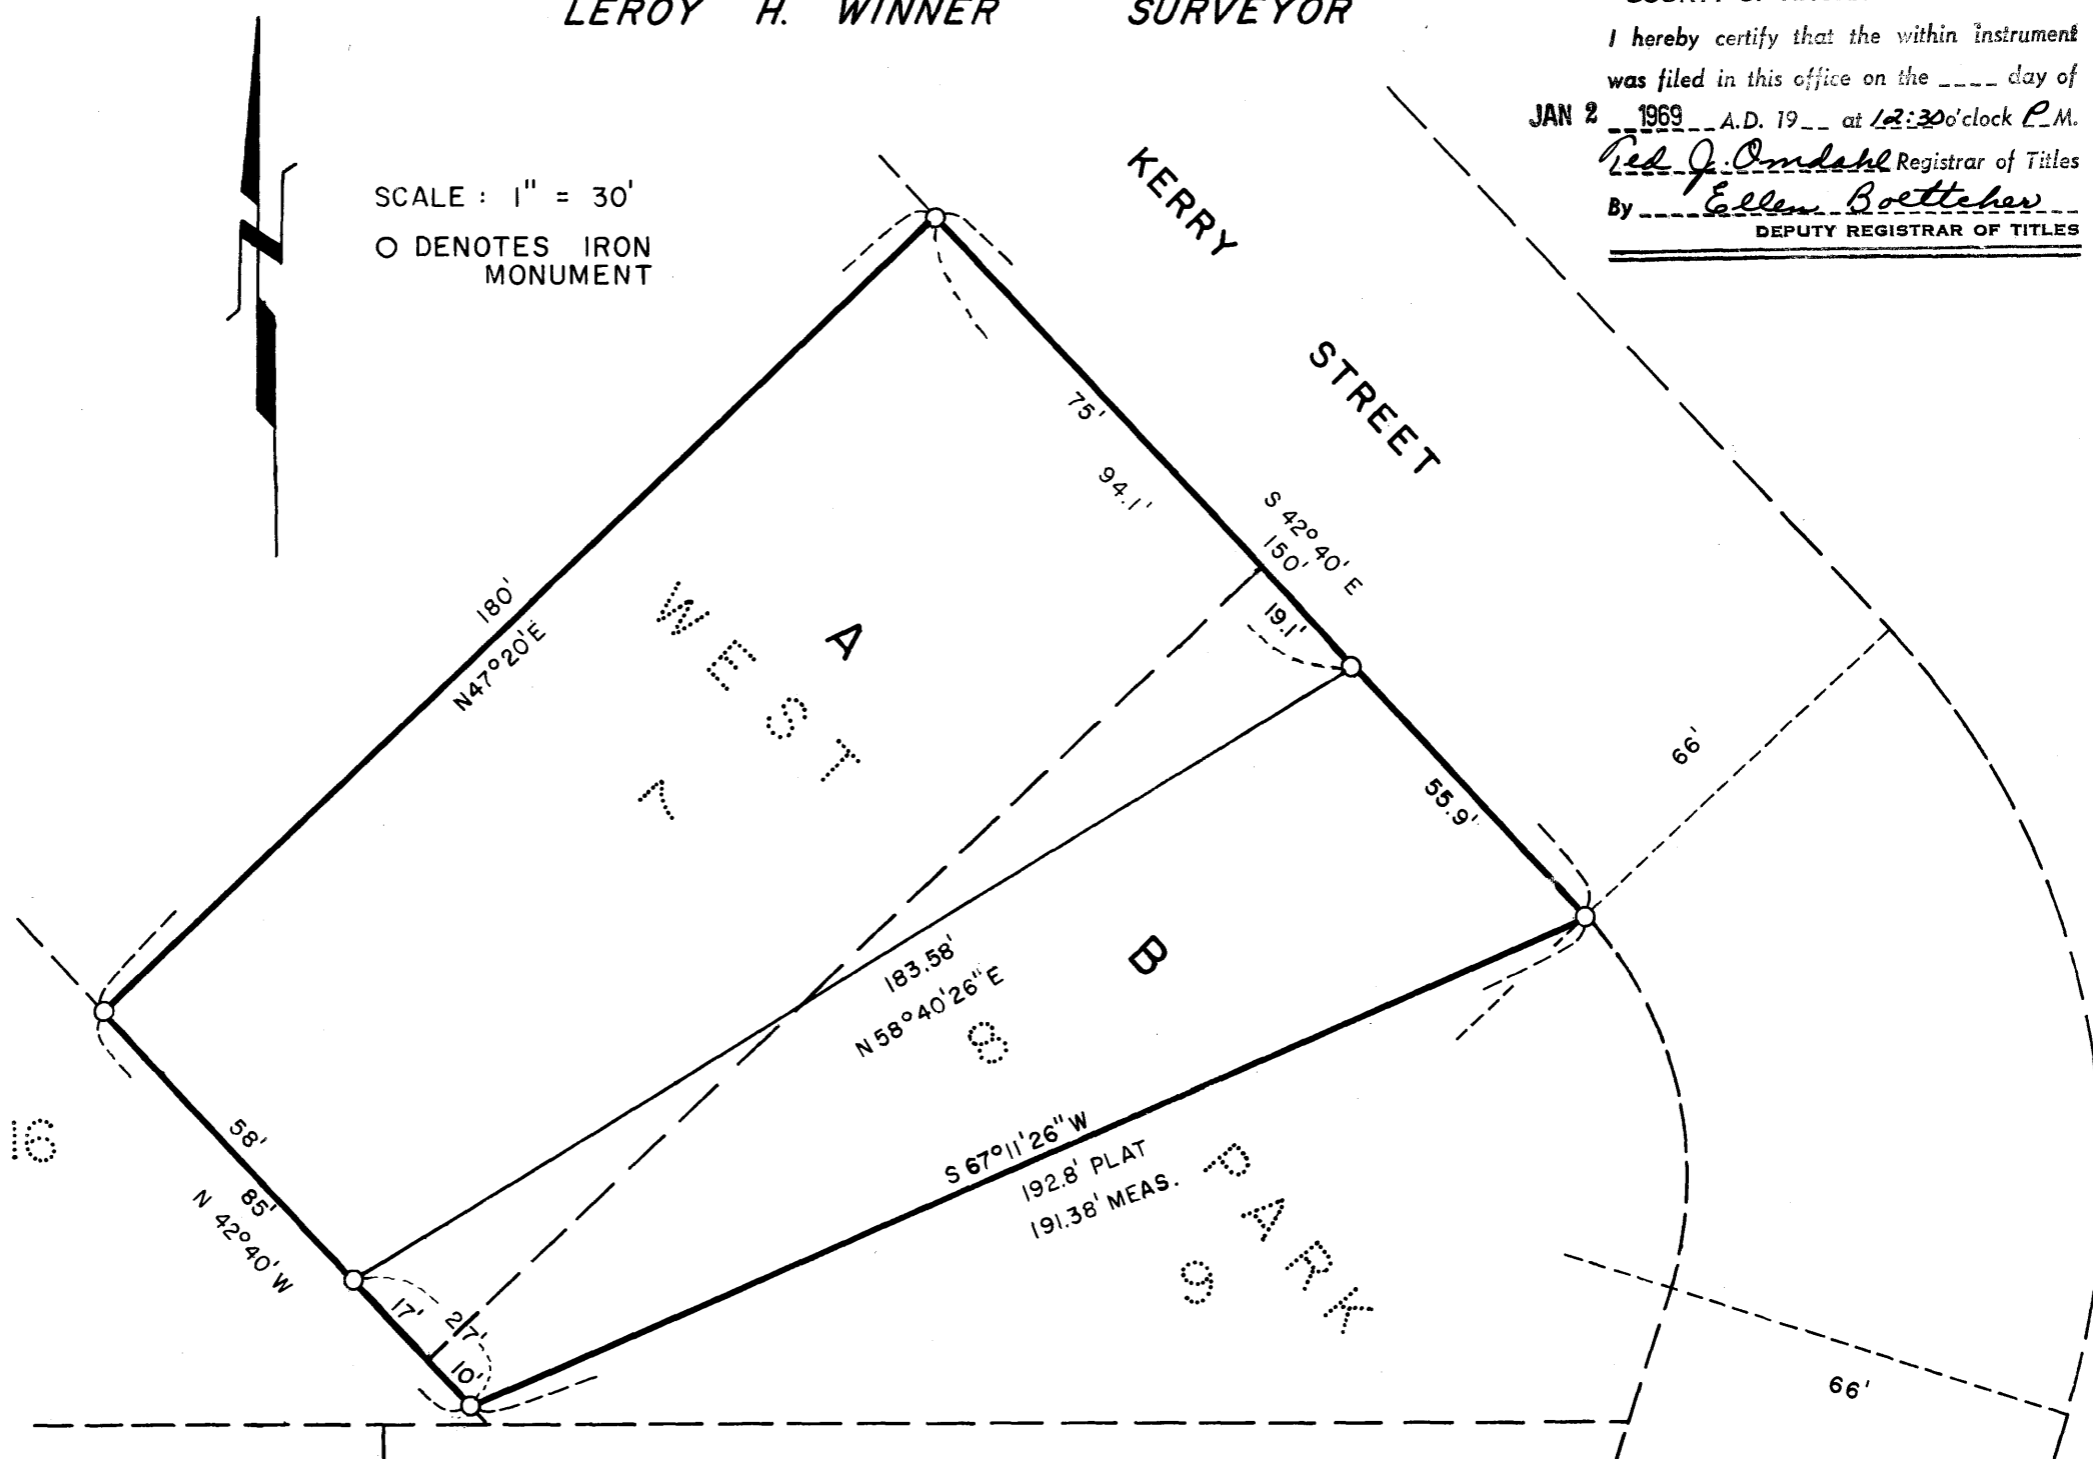

I HEREBY CERTIFY THAT IN ACCORDANCE WITH THE PROVISIONS OF CHAPTER 508, MINNESOTA STATUTES OF 1949 AS AMENDED, I HAVE SURVEYED THE FOLLOWING DESCRIBED PROPERTY SITUATED IN THE COUNTY OF ANOKA, STATE OF MINNESOTA, TO-WIT:

LOTS 7 AND 8, WEST PARK, ACCORDING TO THE PLAT THEREOF ON FILE AND OF RECORD IN THE OFFICE OF THE REGISTRAR OF TITLES IN AND FOR SAID COUNTY AND STATE.

THAT THE SURVEY SHOWN HEREON IS A CORRECT DELINEATION OF SAID SURVEY.

DATED THIS 21th DAY OF August 1968.

Leroy H. Winner
LAND SURVEYOR MINN. REG. NO. 4987

THE REGISTERED LAND SURVEY SHOWN ON THIS SHEET WAS APPROVED AND ACCEPTED BY THE CITY OF COON RAPIDS, MINNESOTA, AT A REGULAR MEETING THEREOF HELD THIS 1st DAY OF October A. D. 1968.

Robert C. Joo MAYOR
Mary G. Nestrum CLERK

I HEREBY CERTIFY THAT THE TAXES
PAYABLE IN THE YEAR 1968 ON THE
LANDS DESCRIBED HEREON ARE PAID
Robert O. Peterson
Anoka County Treasurer

ENTERED

Jan 30 1968
Bennett Campbell
Auditor, Anoka County

Checked and approved this 30th
day of December, 1968 A.D.
Robert W. Anderson
Anoka County Surveyor

By.....

120048