


REGISTERED LAND SURVEY NO. 126

ANOKA COUNTY, MINNESOTA

LOT SURVEYS COMPANY, INC.
LAND SURVEYORS

Office of REGISTRAR OF TITLES
STATE OF MINNESOTA
COUNTY OF ANOKA
I hereby certify that the within plat was filed in this office on the 17th day of July, A.D. 1991 at 9 o'clock, A.M.
By Kandi Erickson Registrar of Titles
DEPUTY REGISTRAR OF TITLES

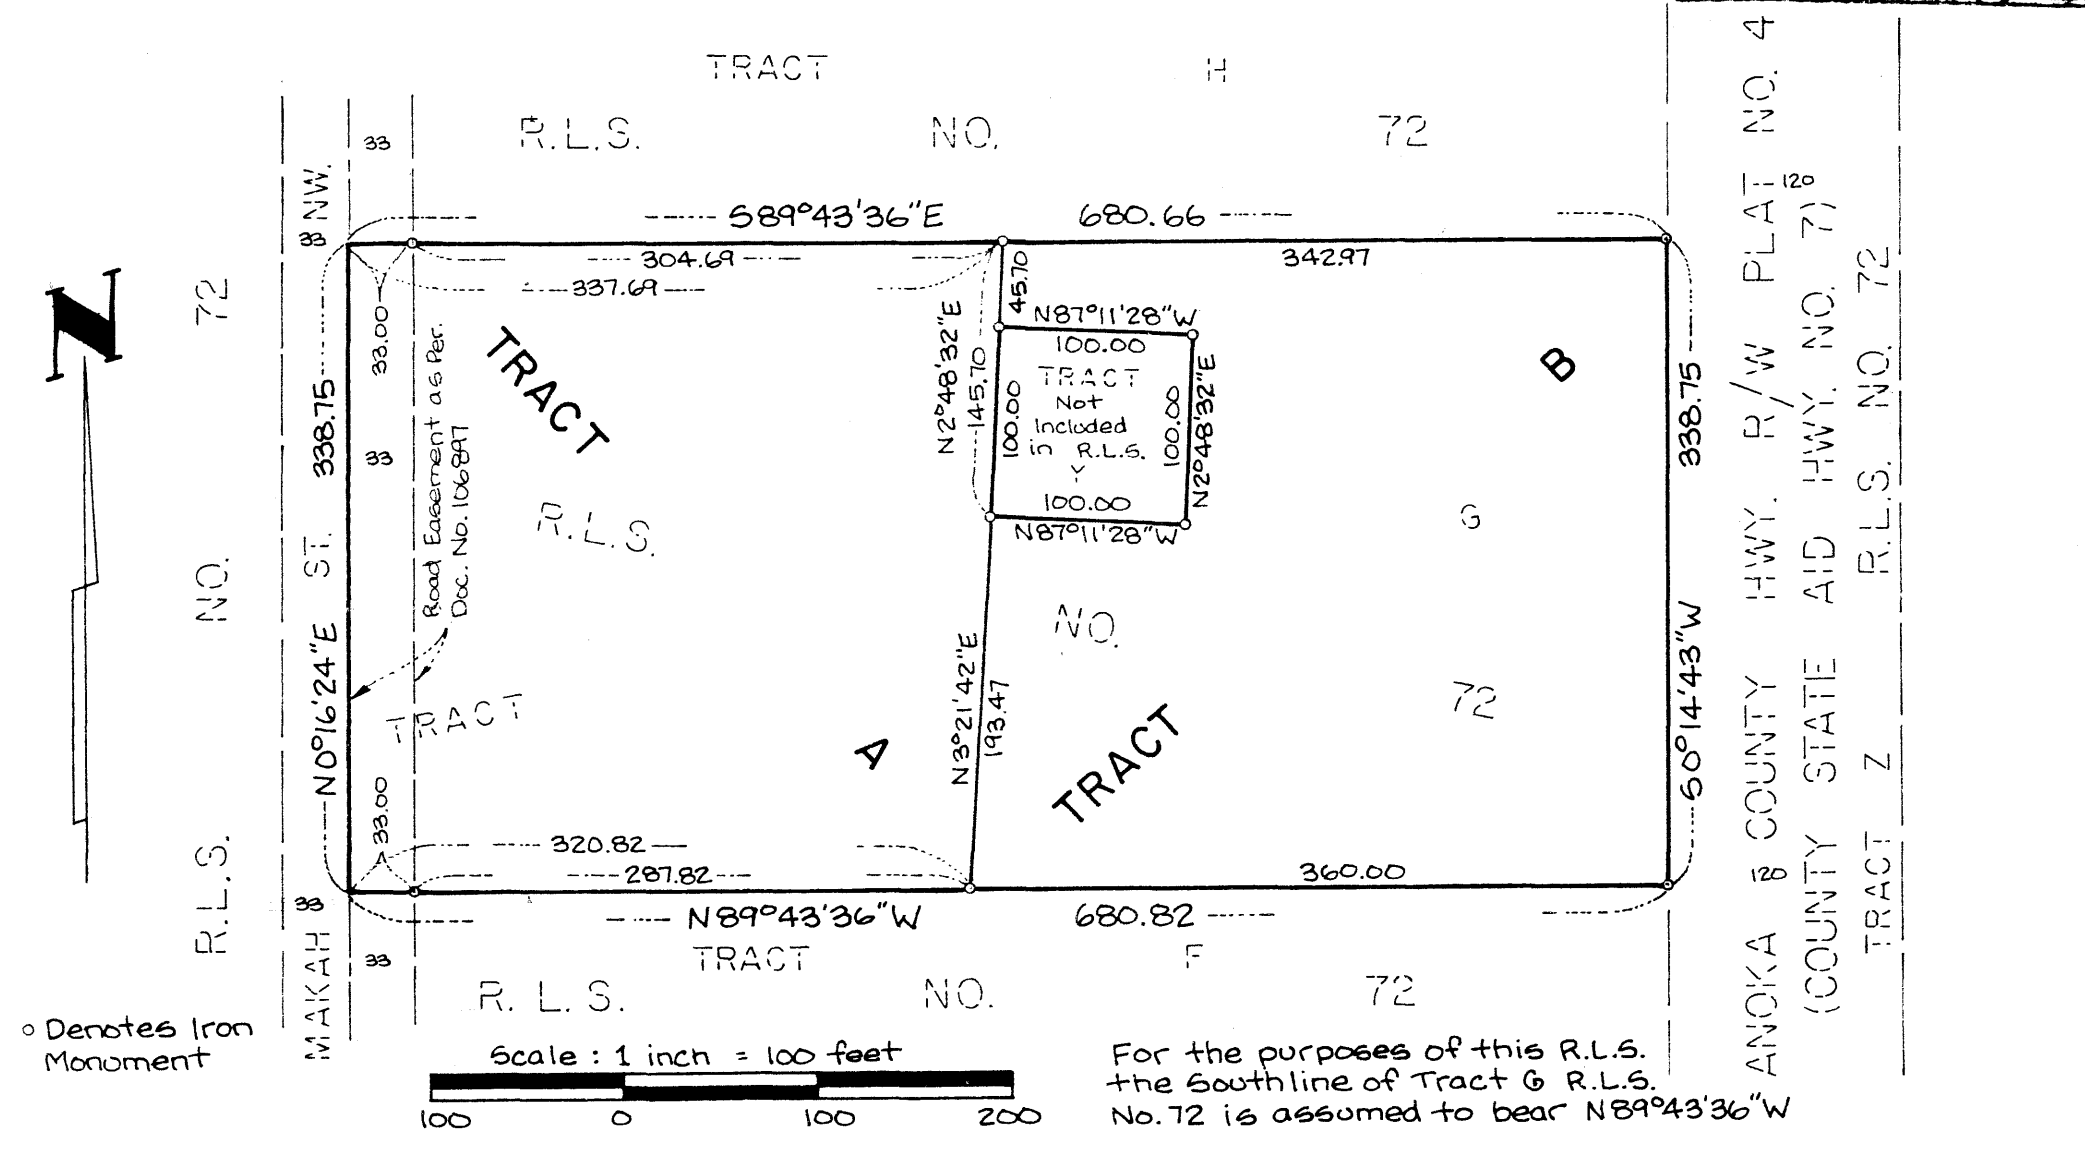

I hereby certify that in accordance with the provisions of Chapter 508, Minnesota Statutes of 1949, as amended, I have surveyed the following described tract of land in the County of Anoka, State of Minnesota, to-wit:

Tract G, Registered Land Survey No. 72, Files of the Registrar of Titles in and for Anoka County, Minnesota.

Dated this 15TH day of JULY, A.D., 1991.

Raymond A. Prasch
Raymond A. Prasch, Land Surveyor, Minn. Reg. No. 6743

NO DELINQUENT TAXES
AND TRANSFER ENTRIES
Edward M. Traska
Auditor, Anoka County
Ed S. Culver
Deputy

This Registered Land Survey was approved and accepted by the City Council of the City of Andover, Minnesota at a regular meeting thereof held this 16th day of JULY, A.D., 1991.

CITY COUNCIL OF THE CITY OF ANDOVER, MINNESOTA
By [Signature] Mayor By James G. Schranz Deputy Clerk

Checked and approved this 17TH day of JULY, A.D., 1991.

MERLYN D. ANDERSON by Garry D. [Signature] deputy
Anoka County Surveyor
I HEREBY CERTIFY THAT THE TAXES PAYABLE IN THE YEAR 1991 ON THE LANDS DESCRIBED WITHIN ARE PAID
Edward M. Traska
Anoka County Treasurer