


REGISTERED LAND SURVEY NO. 129

ANOKA COUNTY, MINNESOTA

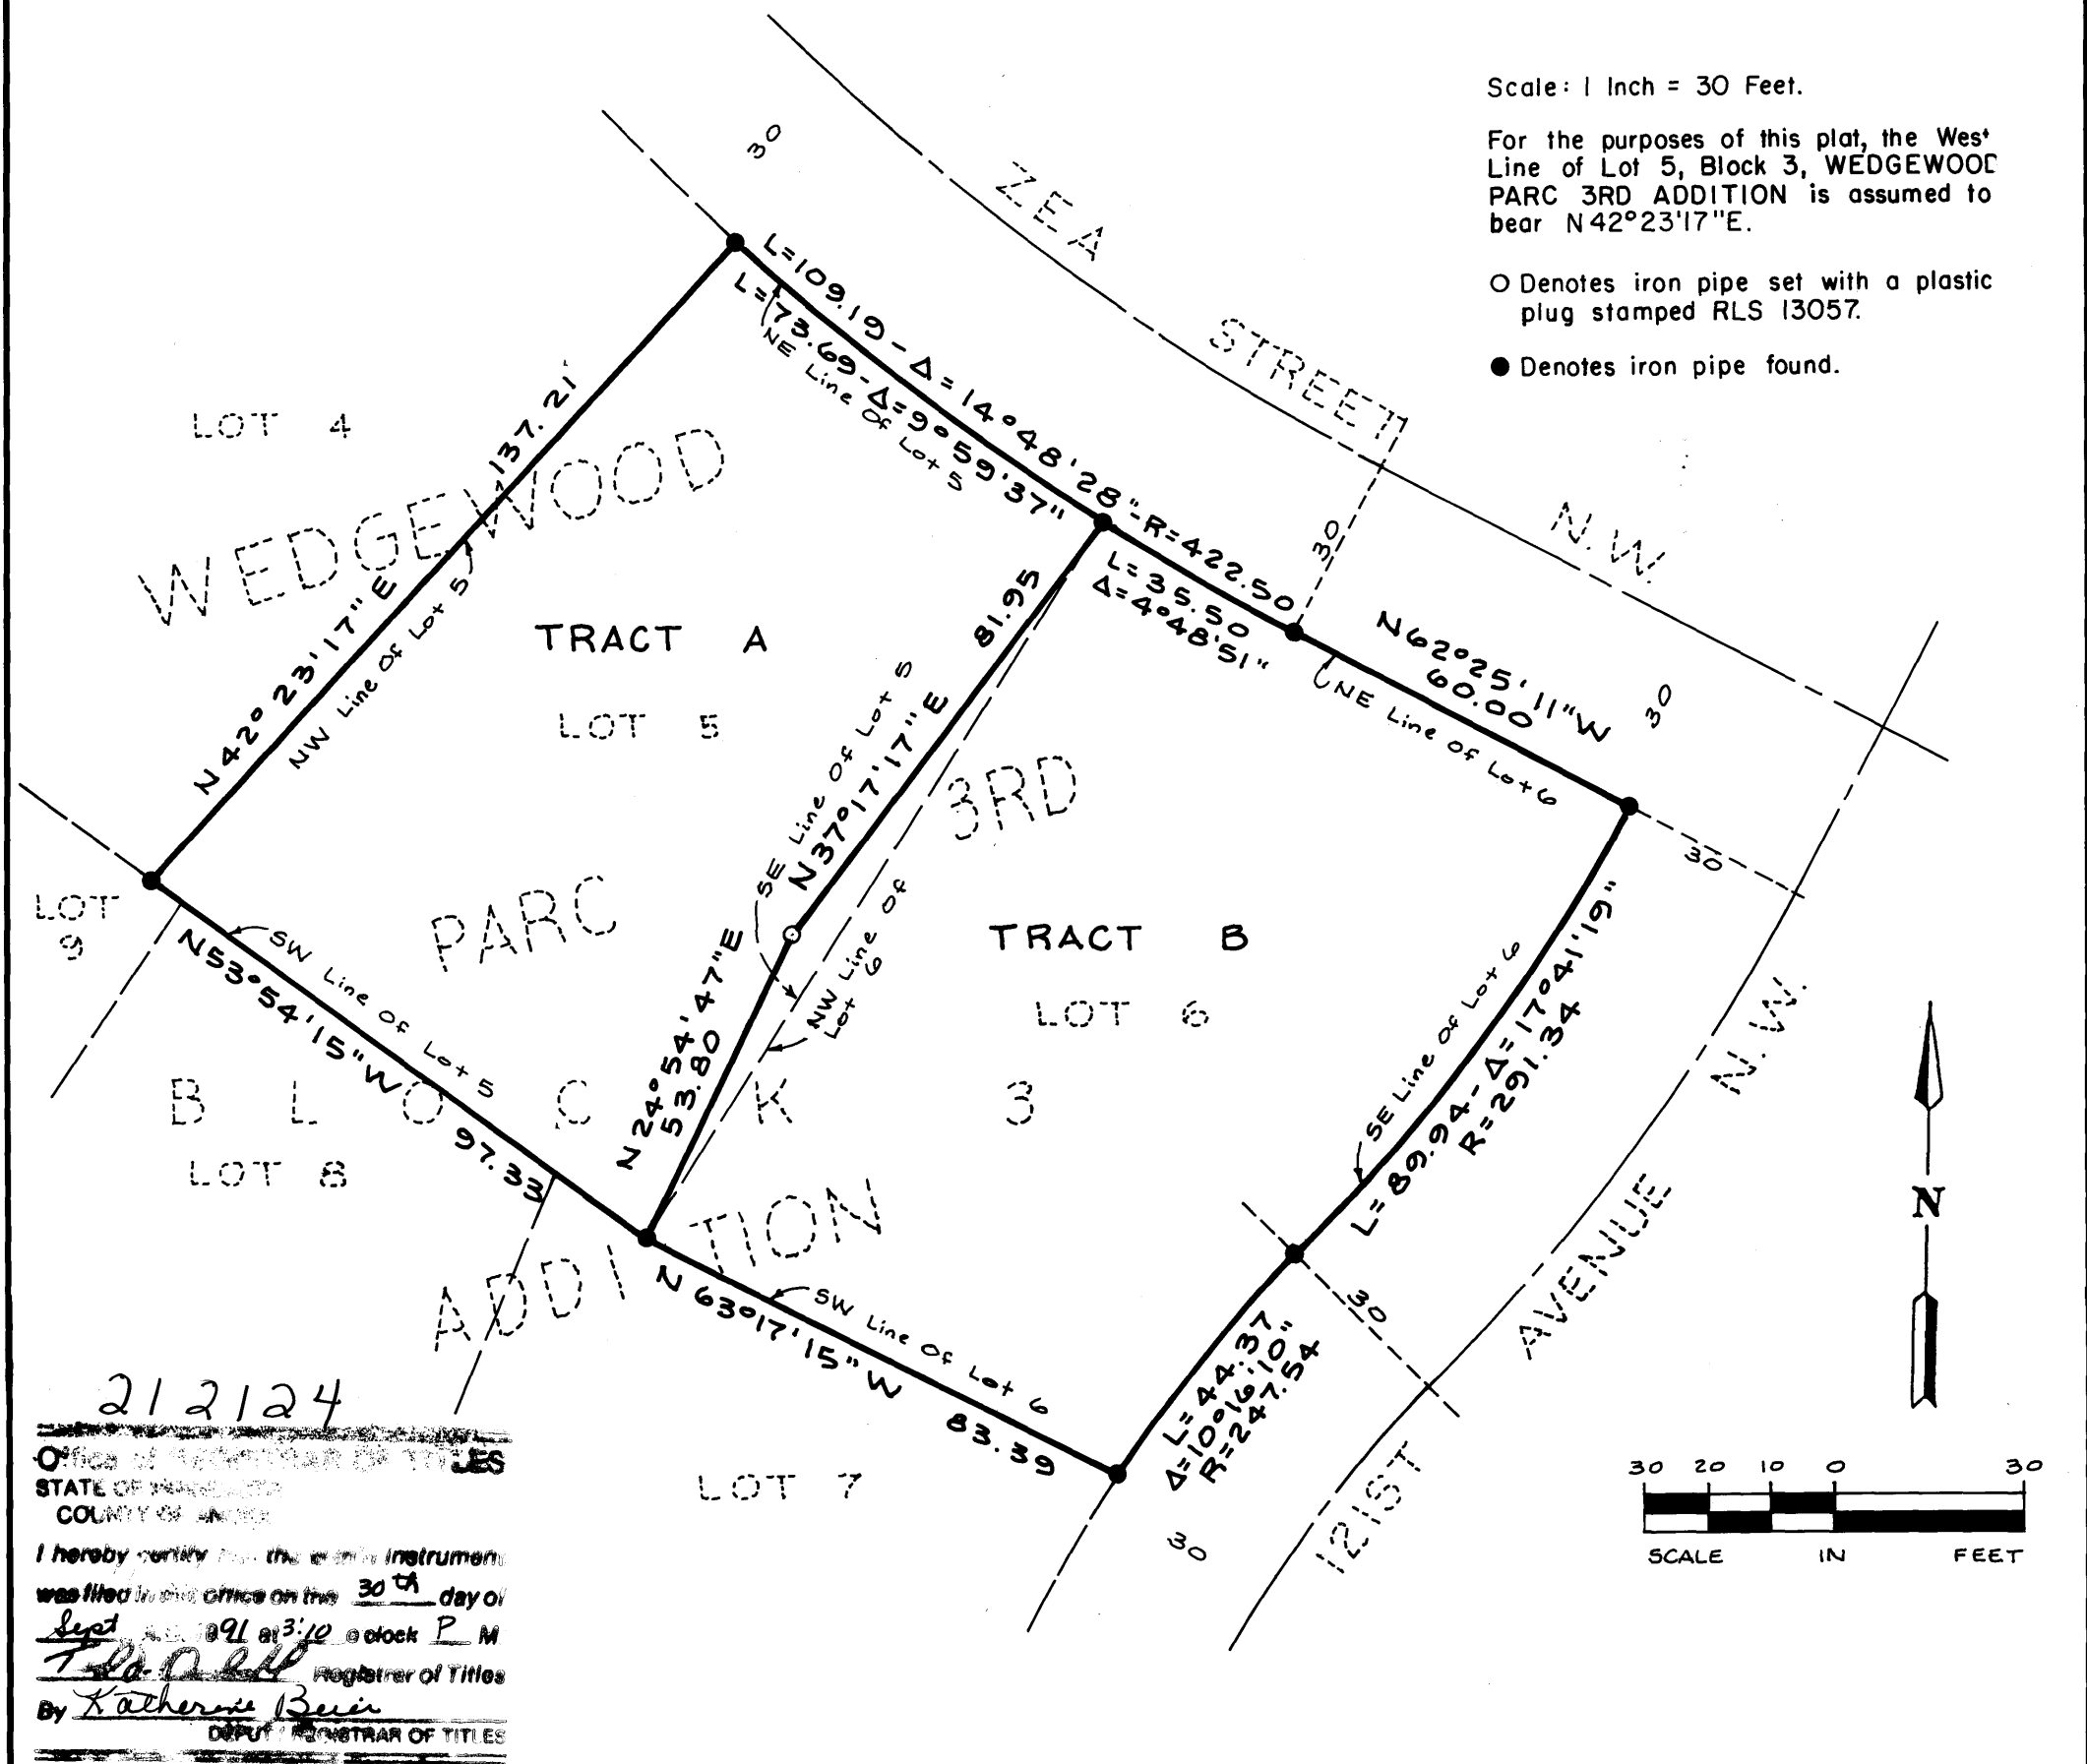

212124

Office of Registrar of Titles
STATE OF MINNESOTA
COUNTY OF ANOKA

I hereby certify that the instrument was filed in this office on the 30th day of Sept. 1991 at 3:10 o'clock P.M.

By: Katherine Bauer, Deputy Registrar of Titles

I hereby certify that in accordance with the provisions of Chapter 508, Minnesota Statutes of 1949, as amended, I have surveyed the following described property situated in the County of Anoka, State of Minnesota, to-wit:

Lots 5 and 6, Block 3, WEDGEWOOD PARC 3RD ADDITION

That the survey shown hereon is a correct delineation of said survey.

Dated this 9th day of September, 1991.

Lynn P. Caswell
Lynn P. Caswell, Land Surveyor, Minn. Lic. No. 13057

This Registered Land Survey was approved and accepted by the Planning Commission of the City of Coon Rapids, Minnesota, at a regular meeting held this 15th day of August, 1991.


By: Donna M. Neune, Chairman

This Registered Land Survey was approved and accepted by the City Council of the City of Coon Rapids, Minnesota, at a regular meeting held this 14th day of September, 1991.

By: Richard S. Reiter, Mayor Attest: Betty Basken, Clerk

Checked and approved this 30th day of Sept., 1991.

Merlyh Anderson, Anoka County Surveyor, Land Surveyor, Minn. Lic. No. 13596

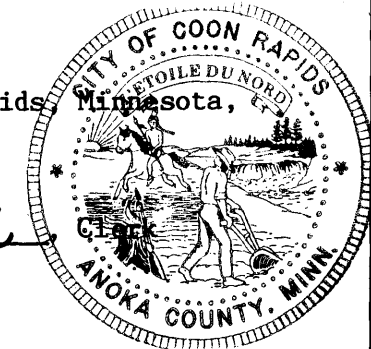

RECEIVED
Sept 30 91
J. Culver

JOHN OLIVER & ASSOCIATES, INC.