



REGISTERED LAND SURVEY NO. 14

ANOKA COUNTY, MINNESOTA

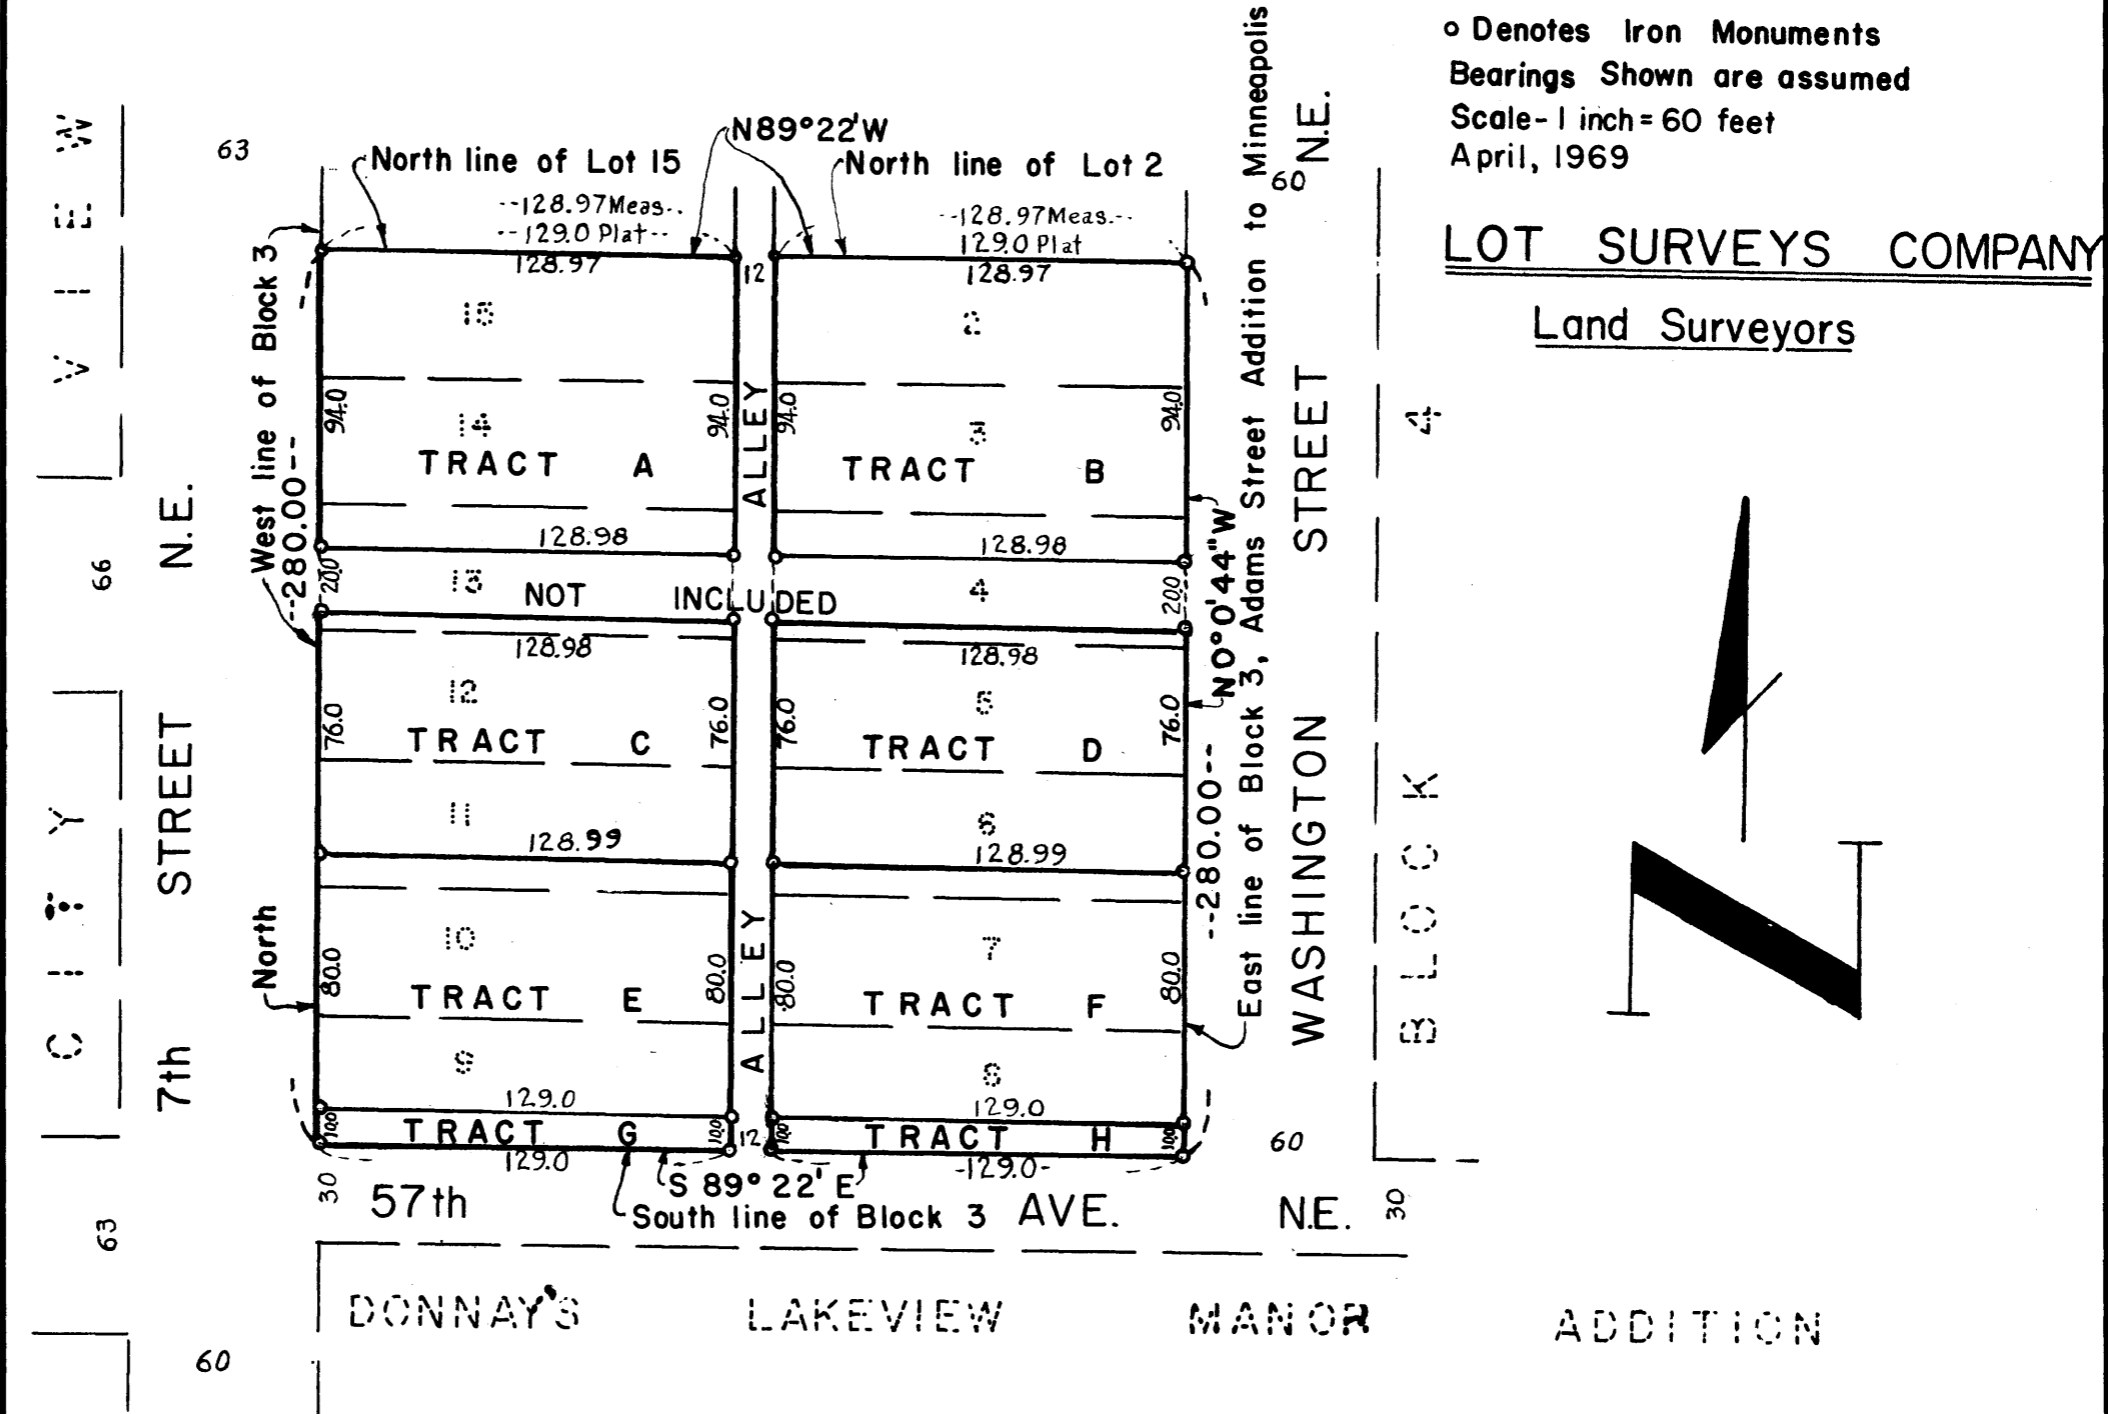

o Denotes Iron Monuments
 Bearings Shown are assumed
 Scale - 1 inch = 60 feet
 April, 1969

LOT SURVEYS COMPANY
 Land Surveyors

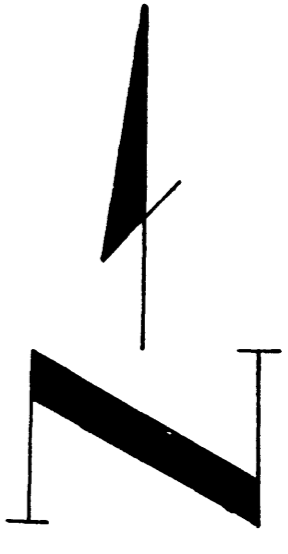

DONNAY'S LAKEVIEW MANOR ADDITION

I HEREBY CERTIFY THAT IN ACCORDANCE WITH THE PROVISIONS OF CHAPTER 508, MINNESOTA STATUTES OF 1949, AS AMENDED, I HAVE SURVEYED THE FOLLOWING DESCRIBED TRACT OF LAND IN THE COUNTY OF ANOKA AND STATE OF MINNESOTA TO WIT:
 LOTS 2, 3, 5, 6, 7, 8, 9, 10, 11, 12, 14 AND 15, BLOCK 3, ADAMS STREET ADDITION TO MINNEAPOLIS.
 LOT 4 EXCEPT THE NORTH 20 FEET OF THE SOUTH 26 FEET THEREOF AND LOT 13 EXCEPT THE NORTH 20 FEET OF THE SOUTH 26 FEET THEREOF, BLOCK 3, ADAMS STREET ADDITION TO MINNEAPOLIS ACCORDING TO THE PLAT THEREOF ON FILE AND OF RECORD IN THE OFFICE OF THE REGISTER OF DEEDS IN AND FOR SAID COUNTY AND STATE.
 THIS IS A CORRECT DELINEATION OF SAID SURVEY.

DATED THIS 16TH DAY OF APRIL A.D. 1969.

Raymond A. Prosch
 SURVEYOR - MINNESOTA REGISTRATION NO. 6743

THIS REGISTERED LAND SURVEY WAS APPROVED AND ACCEPTED BY THE CITY OF FRIDLEY, MINNESOTA, AT A REGULAR MEETING THEREOF HELD THIS 21ST DAY OF APRIL A.D. 1969.

CITY COUNCIL OF CITY OF FRIDLEY, MINNESOTA

BY *Jack A. Kirkham* MAYOR
 BY *Martin C. Brunwald* CLERK

THESE TAXES PAID IN THE YEAR 1969 ON THE LAND SURVEYED ARE AS FOLLOWS:
Robert A. Peterson
 Anoka County Treasurer

TAXES PAID

This 28TH day of April 1969
Kenneth W. Campbell
 Auditor, Anoka County, Minn.
 BY *Mary Beauchamp* Deputy

Checked and approved this 28TH day of April, 1969 A.D.
Robert W. Anderson
 Anoka County Surveyor

64082

Office of REGISTRAR OF TITLES
 STATE OF MINNESOTA
 COUNTY OF ANOKA

I hereby certify that the within instrument was filed in this office on the 29 day of APR 29 1969 A.D. 1969 at 1:32 o'clock P.M.
Rob. J. Omelak Registrar of Titles
 BY *E. Blaw Boettcher* DEPUTY REGISTRAR OF TITLES

REGISTERED 1969