


REGISTERED LAND SURVEY NO. 146


ANOKA COUNTY, MINNESOTA

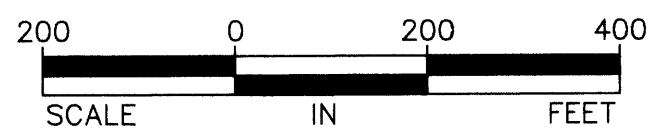

Scale: 1 Inch = 200 Feet

The North line of Tract F is assumed to bear S89°56'09"E for the purpose of this Survey

o Denotes Iron Monument

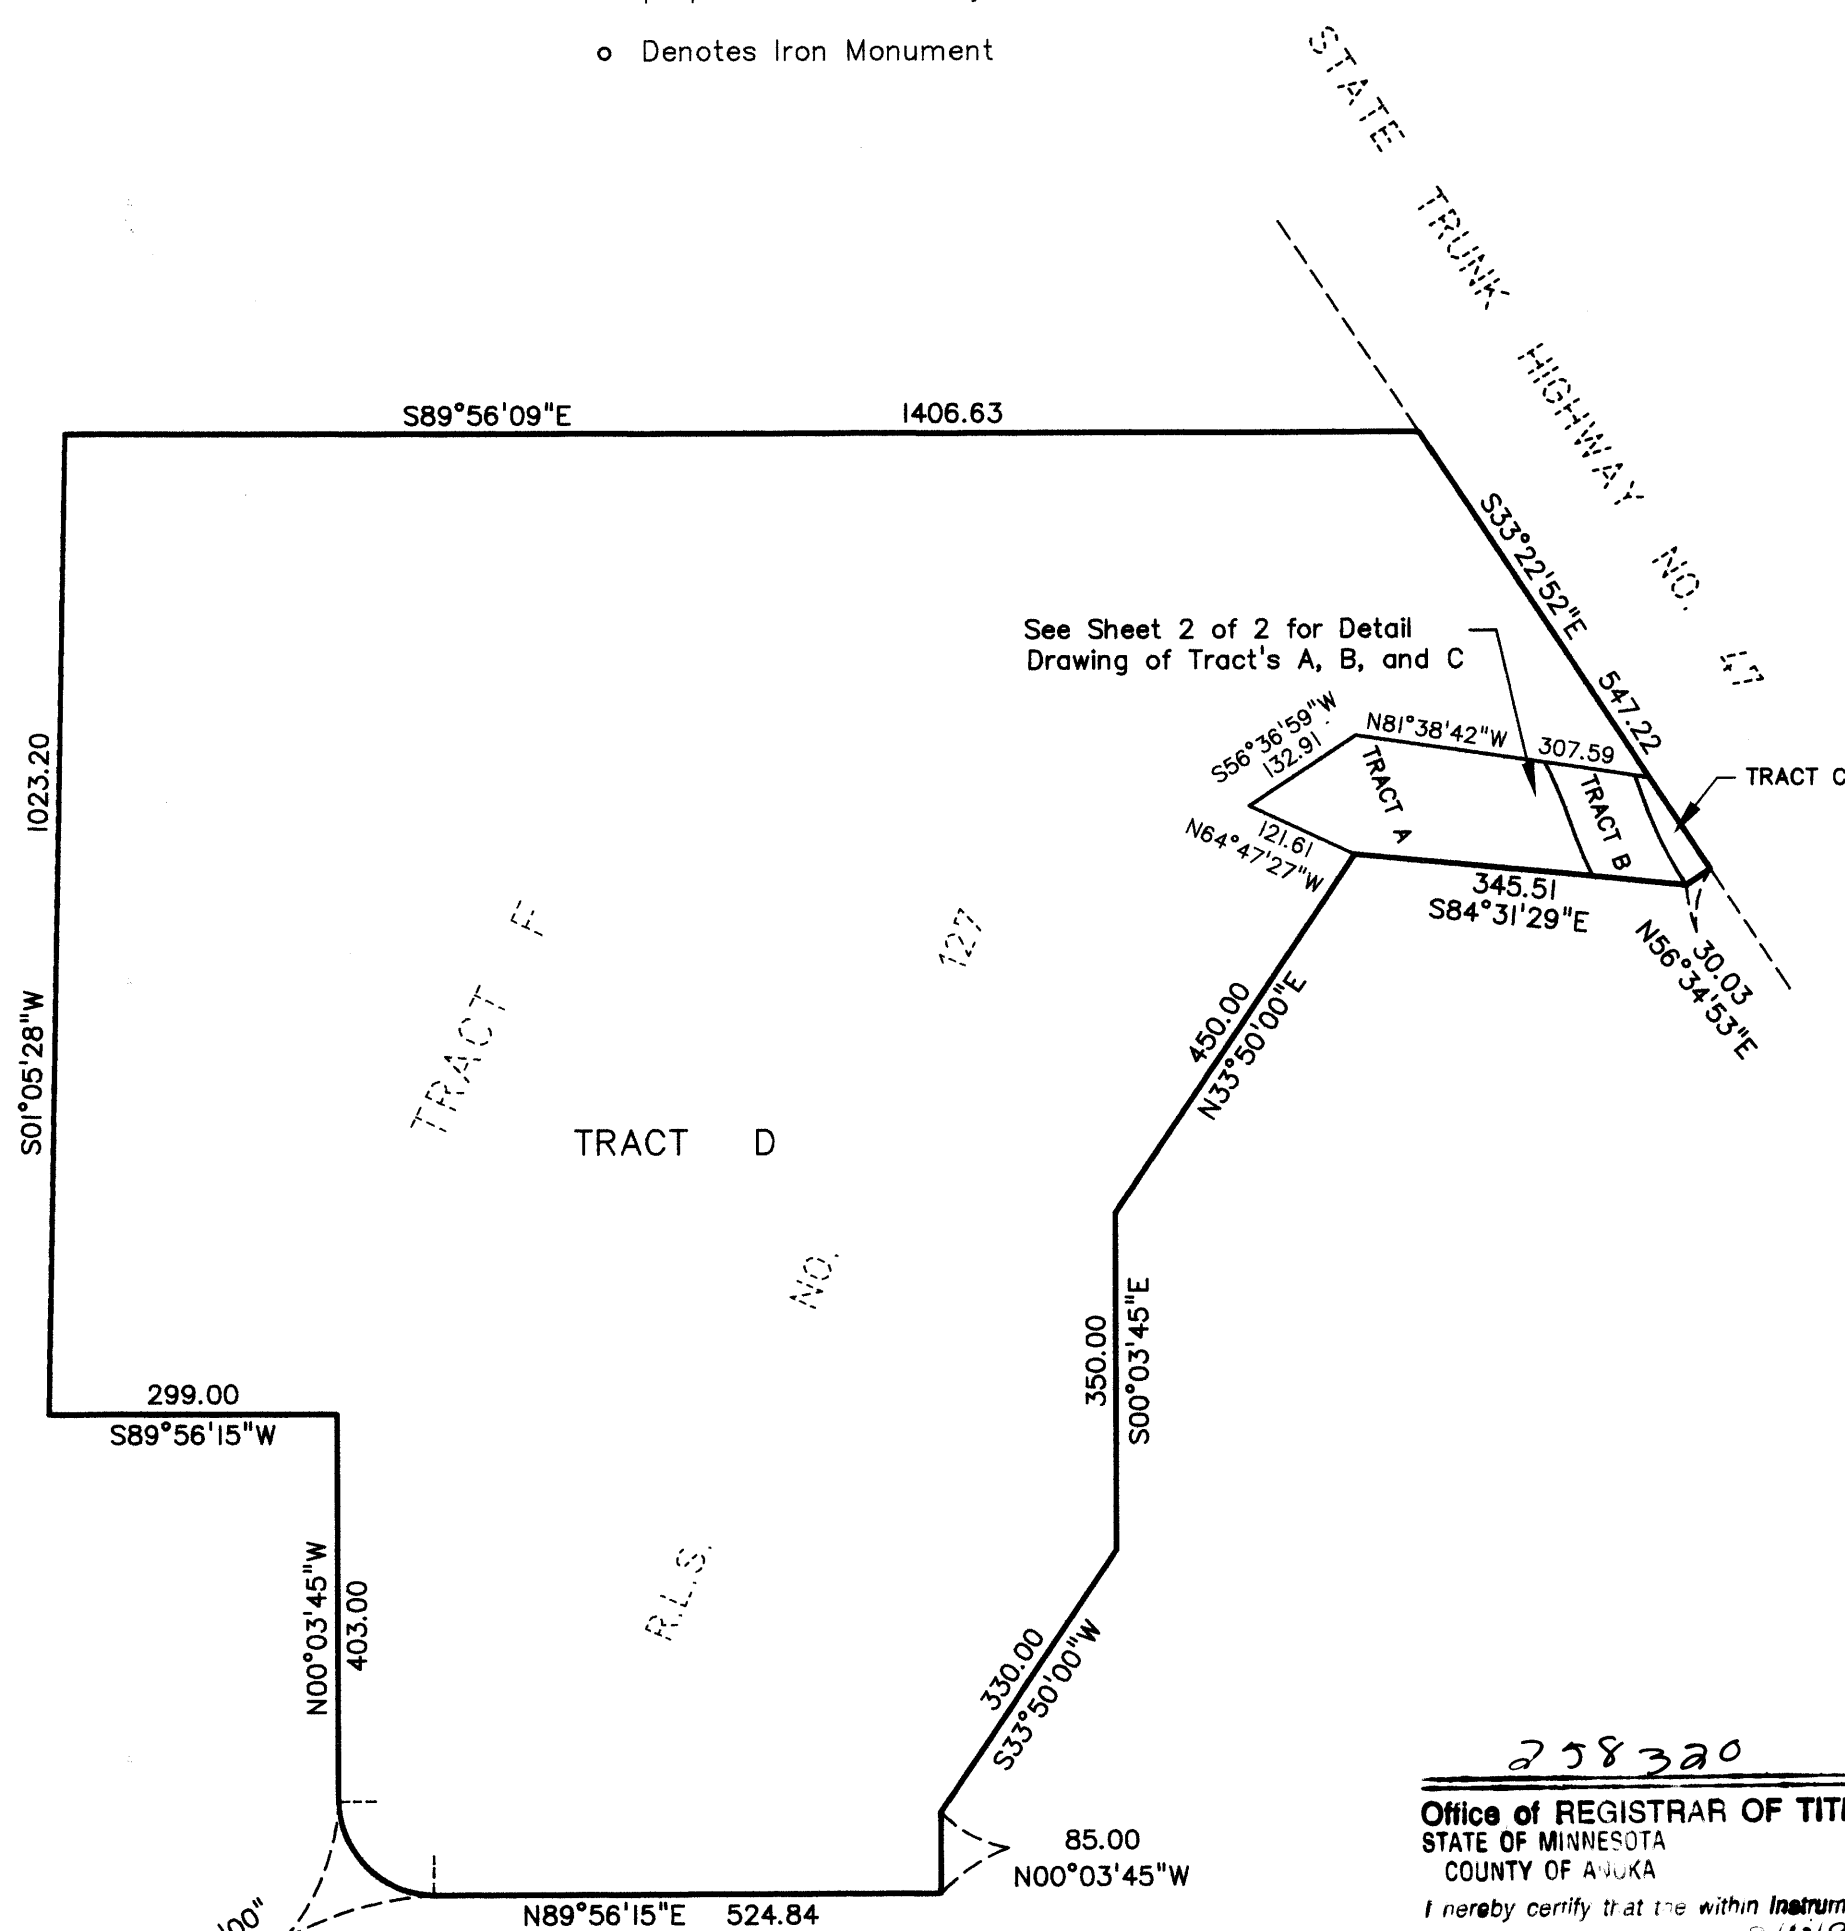

See Sheet 2 of 2 for Detail Drawing of Tract's A, B, and C

Delta = 90°00'00" R = 100.00 L = 157.08


258320 Office of REGISTRAR OF TITLES STATE OF MINNESOTA COUNTY OF ANOKA I hereby certify that the within instrument was filed in this office on 8/10/94 at 8:45 o'clock A.M. Edward M. Treska, Registrar of Titles By Kathleen Beer Deputy Registrar of Titles

I HEREBY CERTIFY THAT THE CURRENT AND DELINQUENT TAXES ON THE LANDS DESCRIBED WITHIN ARE PAID AND THE TRANSFER IS ENTERED August 10 1994 EDWARD M. TRESKA PROPERTY TAX ADMINISTRATOR BY Debra S. Reininga DEPUTY PROPERTY TAX ADMINISTRATOR

JOHN OLIVER & ASSOCIATES, INC.

REGISTERED LAND SURVEY NO. 146


ANOKA COUNTY, MINNESOTA

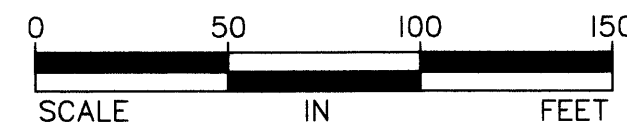

Scale: 1 Inch = 50 Feet

The North line of Tract F is assumed to bear S89°56'09"E for the purpose of this Survey

o Denotes Iron Monument

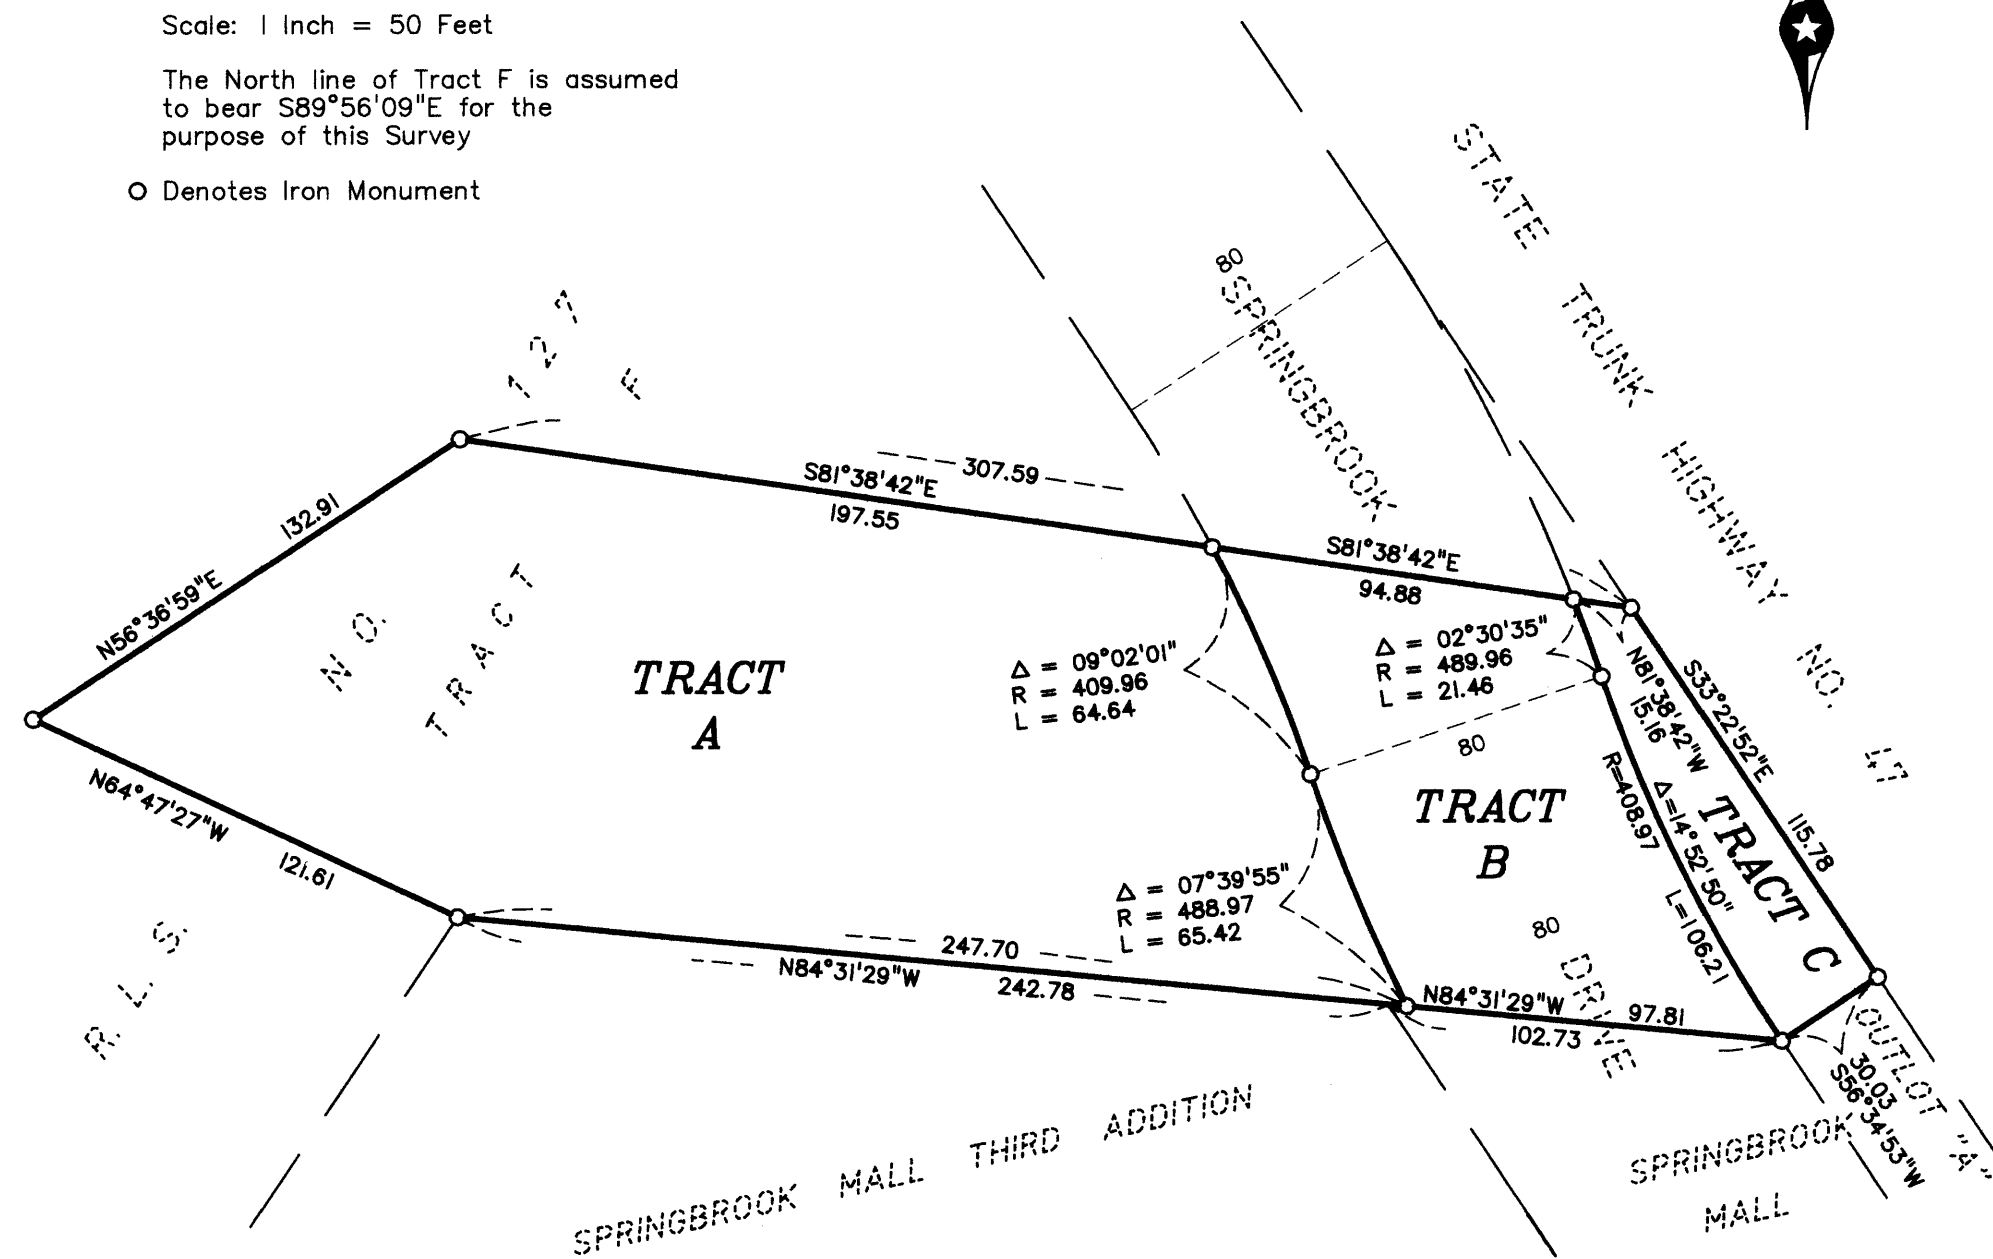

I hereby certify that in accordance with the provisions of Chapter 508, Minnesota Statutes of 1949, as amended, I have surveyed the following described property situated in the County of Anoka, State of Minnesota, to-wit:

Tract F, Registered Land Survey No. 127.

That the survey shown hereon is a correct delineation of said survey.

Dated this 25th day of June, 1994

Lynn P. Caswell By: Lynn P. Caswell, Land Surveyor Minn. Lic. No. 13057

This Registered Land Survey was approved and accepted by the Planning Commission of the City of Coon Rapids, Minnesota, at a regular meeting held this 19th day of May, 1994

By: David A. Johnson Chairman


This Registered Land Survey was approved and accepted by the City Council of the City of Coon Rapids, Minnesota, at a meeting held this 5th day of July, 1994

By: William A. Thompson Mayor

Attest: Betty Backes, Clerk

Checked and approved this 10th day of Aug., 1994

Marilyn D. Anderson, Anoka City Surveyor Minn. Lic. No. 135960

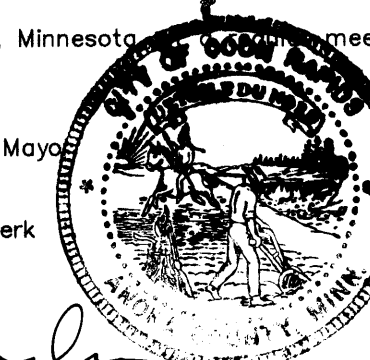

JOHN OLIVER & ASSOCIATES, INC.