


# REGISTERED LAND SURVEY NO. 15

ANOKA COUNTY, MINNESOTA

CARLSON & CARLSON  
SURVEYORS

JUNE, 1969

o Denotes Iron Monument  
Bearings shown are assumed  
Scale: 1 inch equals 100 feet

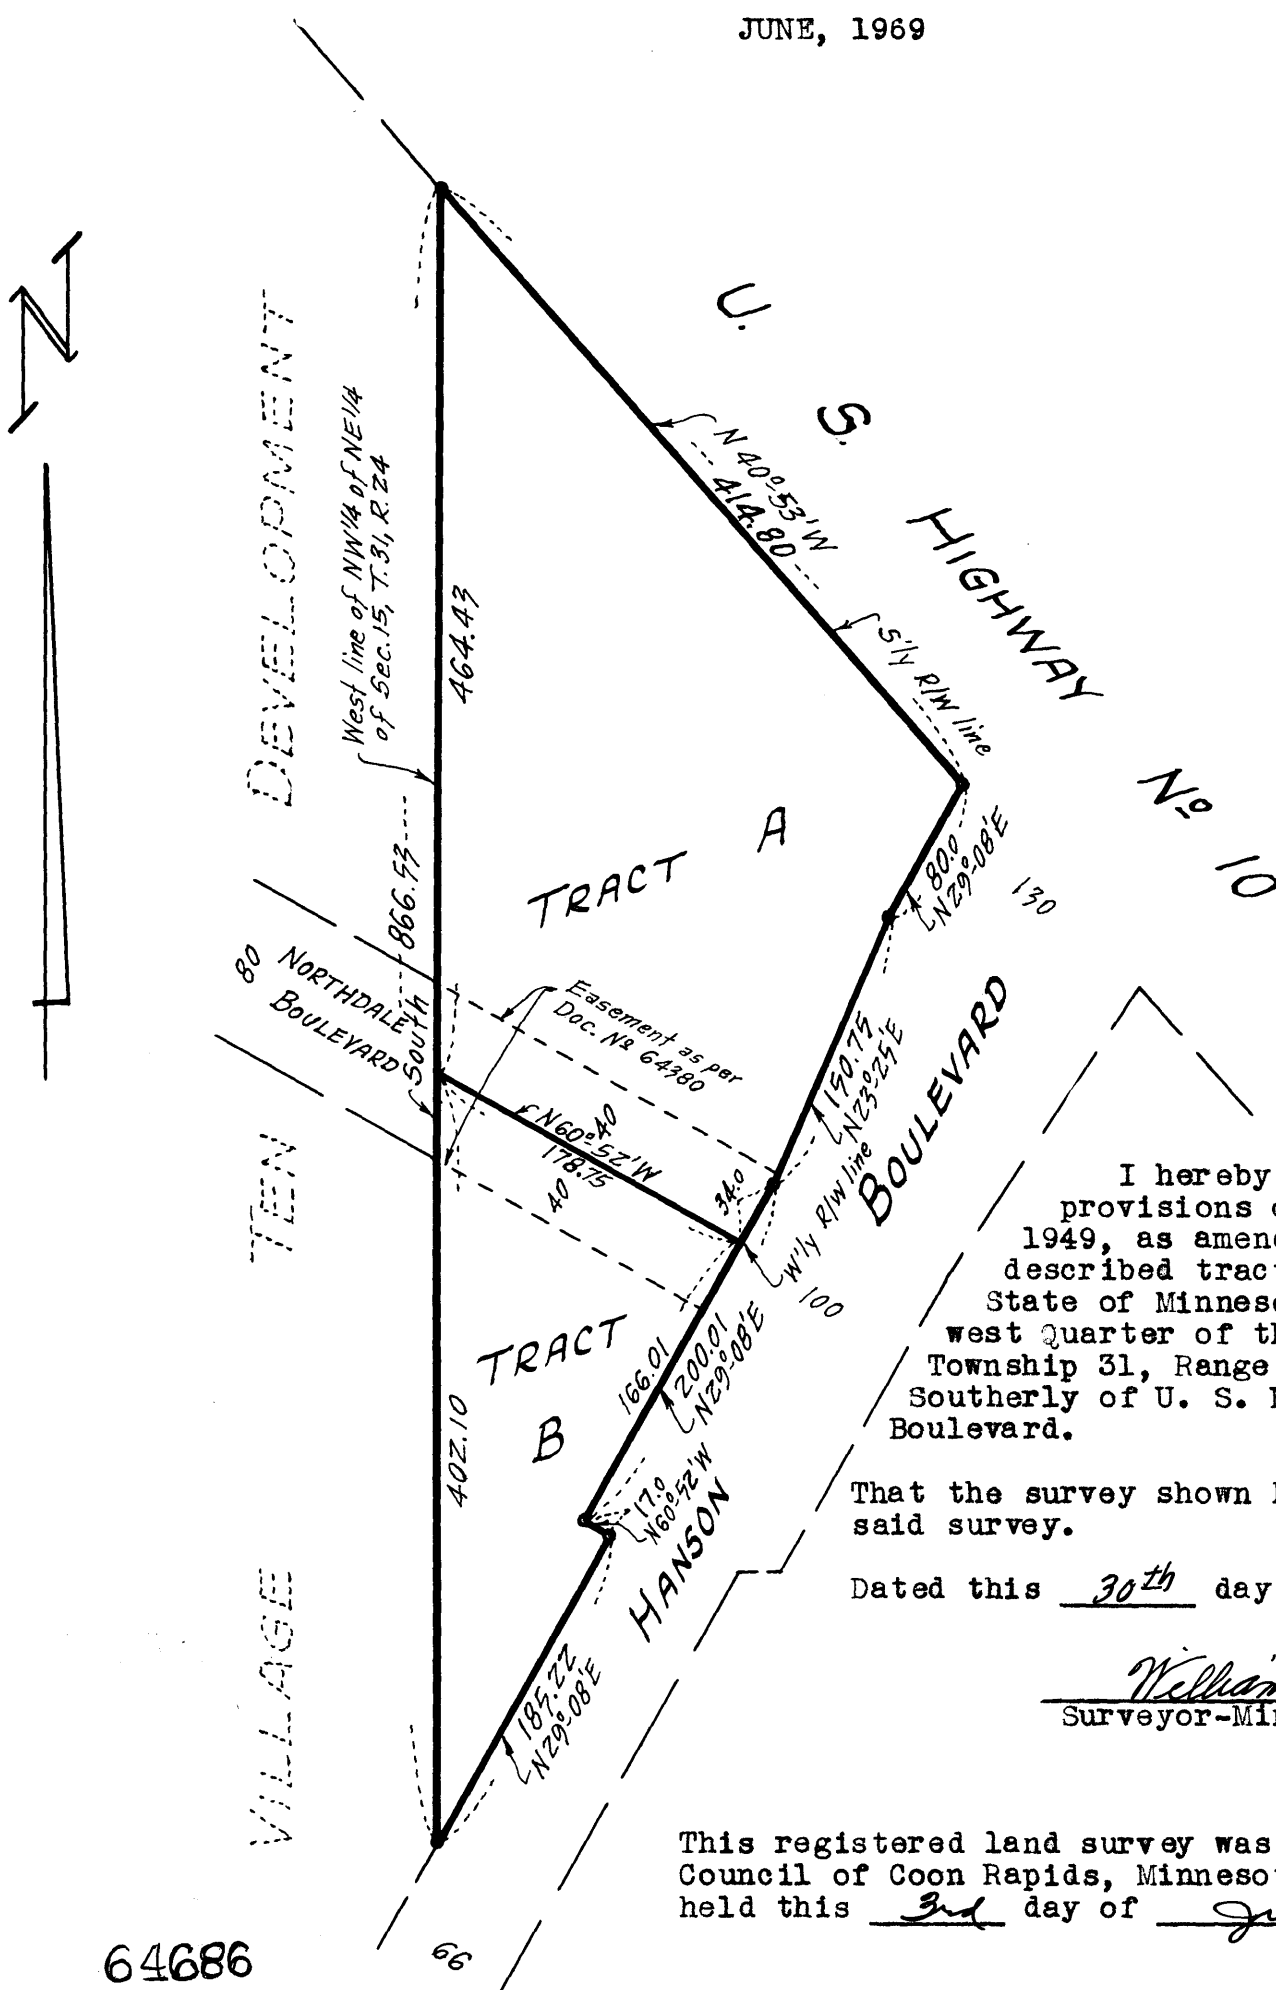

I hereby certify that in accordance with the provisions of Chapter 508, Minnesota Statutes of 1949, as amended, I have surveyed the following described tract of land in the County of Anoka and State of Minnesota, to wit: That part of the Northwest Quarter of the Northeast Quarter of Section 15, Township 31, Range 24, Anoka County, Minnesota, lying Southerly of U. S. Highway No. 10 and Westerly of Hanson Boulevard.

That the survey shown hereon is a correct delineation of said survey.

Dated this 30<sup>th</sup> day of June A.D. 1969.

*William A. Carlson*  
Surveyor-Minnesota Registration No. 5648

This registered land survey was approved and accepted by the City Council of Coon Rapids, Minnesota, at a regular meeting thereof held this 3<sup>rd</sup> day of June A.D. 1969.

CITY COUNCIL OF COON RAPIDS, MINNESOTA

by *Robert C. Vora* Mayor

by *Mary G. Nestora* Clerk

Office of REGISTRAR OF TITLES  
STATE OF MINNESOTA  
COUNTY OF ANOKA

I hereby certify that the within instrument was filed in this office on the 1<sup>st</sup> day of July, 1969, at 4:25 o'clock P.M.

*Todd J. Roberts*, Registrar of Titles

By \_\_\_\_\_ DEPUTY REGISTRAR OF TITLES

Checked and approved this 1<sup>st</sup> day of July, 1969 A.D.

*Robert W. Anderson*  
Anoka County Surveyor

I HEREBY CERTIFY THAT THE TAXES PAYABLE IN THE YEAR 1969 ON THE LANDS DESCRIBED WITHIN ARE PAID

*Robert A. Peterson*  
Anoka County Treasurer

TAXES PAID

This 1<sup>st</sup> day of July, 1969

*Kenneth W. Campbell*  
Auditor, Anoka County, Minn.

By *Mary Beauchamp*

64686

66