

REGISTERED LAND SURVEY No. 161

ANOKA COUNTY, MINNESOTA

273959

Office of REGISTRAR OF TITLES
STATE OF MINNESOTA
COUNTY OF ANOKA
I hereby certify that the within instrument
was recorded on NOV 03 1995
at 1:00 P.M.
Edward J. Papp, Registrar of Titles
By Katherine Biers
Deputy Registrar of Titles

I hereby certify that in accordance with the provisions of Chapter 508, Minnesota Statutes of 1949, as amended, I have surveyed the following described property situated in the County of Anoka, State of Minnesota, to-wit:

Lot 2, Block 1, HANSON BOULEVARD ESTATES, Anoka County, Minnesota according to the duly recorded plat thereof.

That the survey shown hereon is a correct delineation of said survey.

Dated this 3rd day of November, 1995.

Milton E. Hyland
Milton E. Hyland, Land Surveyor
Minnesota Lic No. 20262

This Registered Land Survey was approved and accepted by the Planning Commission of the City of Coon Rapids, Minnesota at a regular meeting held this 17th day of August, 1995.

By: [Signature] Vice-Chairman


This Registered Land Survey was approved and accepted by the City Council of the City of Coon Rapids, Minnesota, at a regular meeting held this 8th day of November, 1995.

By: William F. Thompson Mayor

Attest: Betty Backer, CM Clerk

Checked and approved this 9th day of Nov., 1995.

Merlyn D. Anderson
Merlyn D. Anderson
Anoka County Surveyor

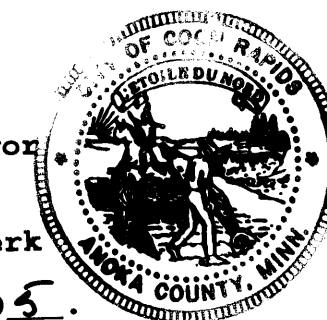

NOV 9 95
[Signature]
PROPERTY TAX ADMINISTRATOR

HY-LAND SURVEYING, P.A.
LAND SURVEYORS

Receipt #950 52091 \$159.50

REGISTERED LAND SURVEY No. 161

ANOKA COUNTY, MINNESOTA

FOR THE PURPOSES OF THIS SURVEY, THE EAST LINE OF LOT 2, BLOCK 1,


HANSON BOULEVARD ESTATES IS ASSUMED TO BEAR N 1°05'00"W



• DENOTES IRON MONUMENT

0 30 60 90

SCALE: 1 INCH = 30 FEET

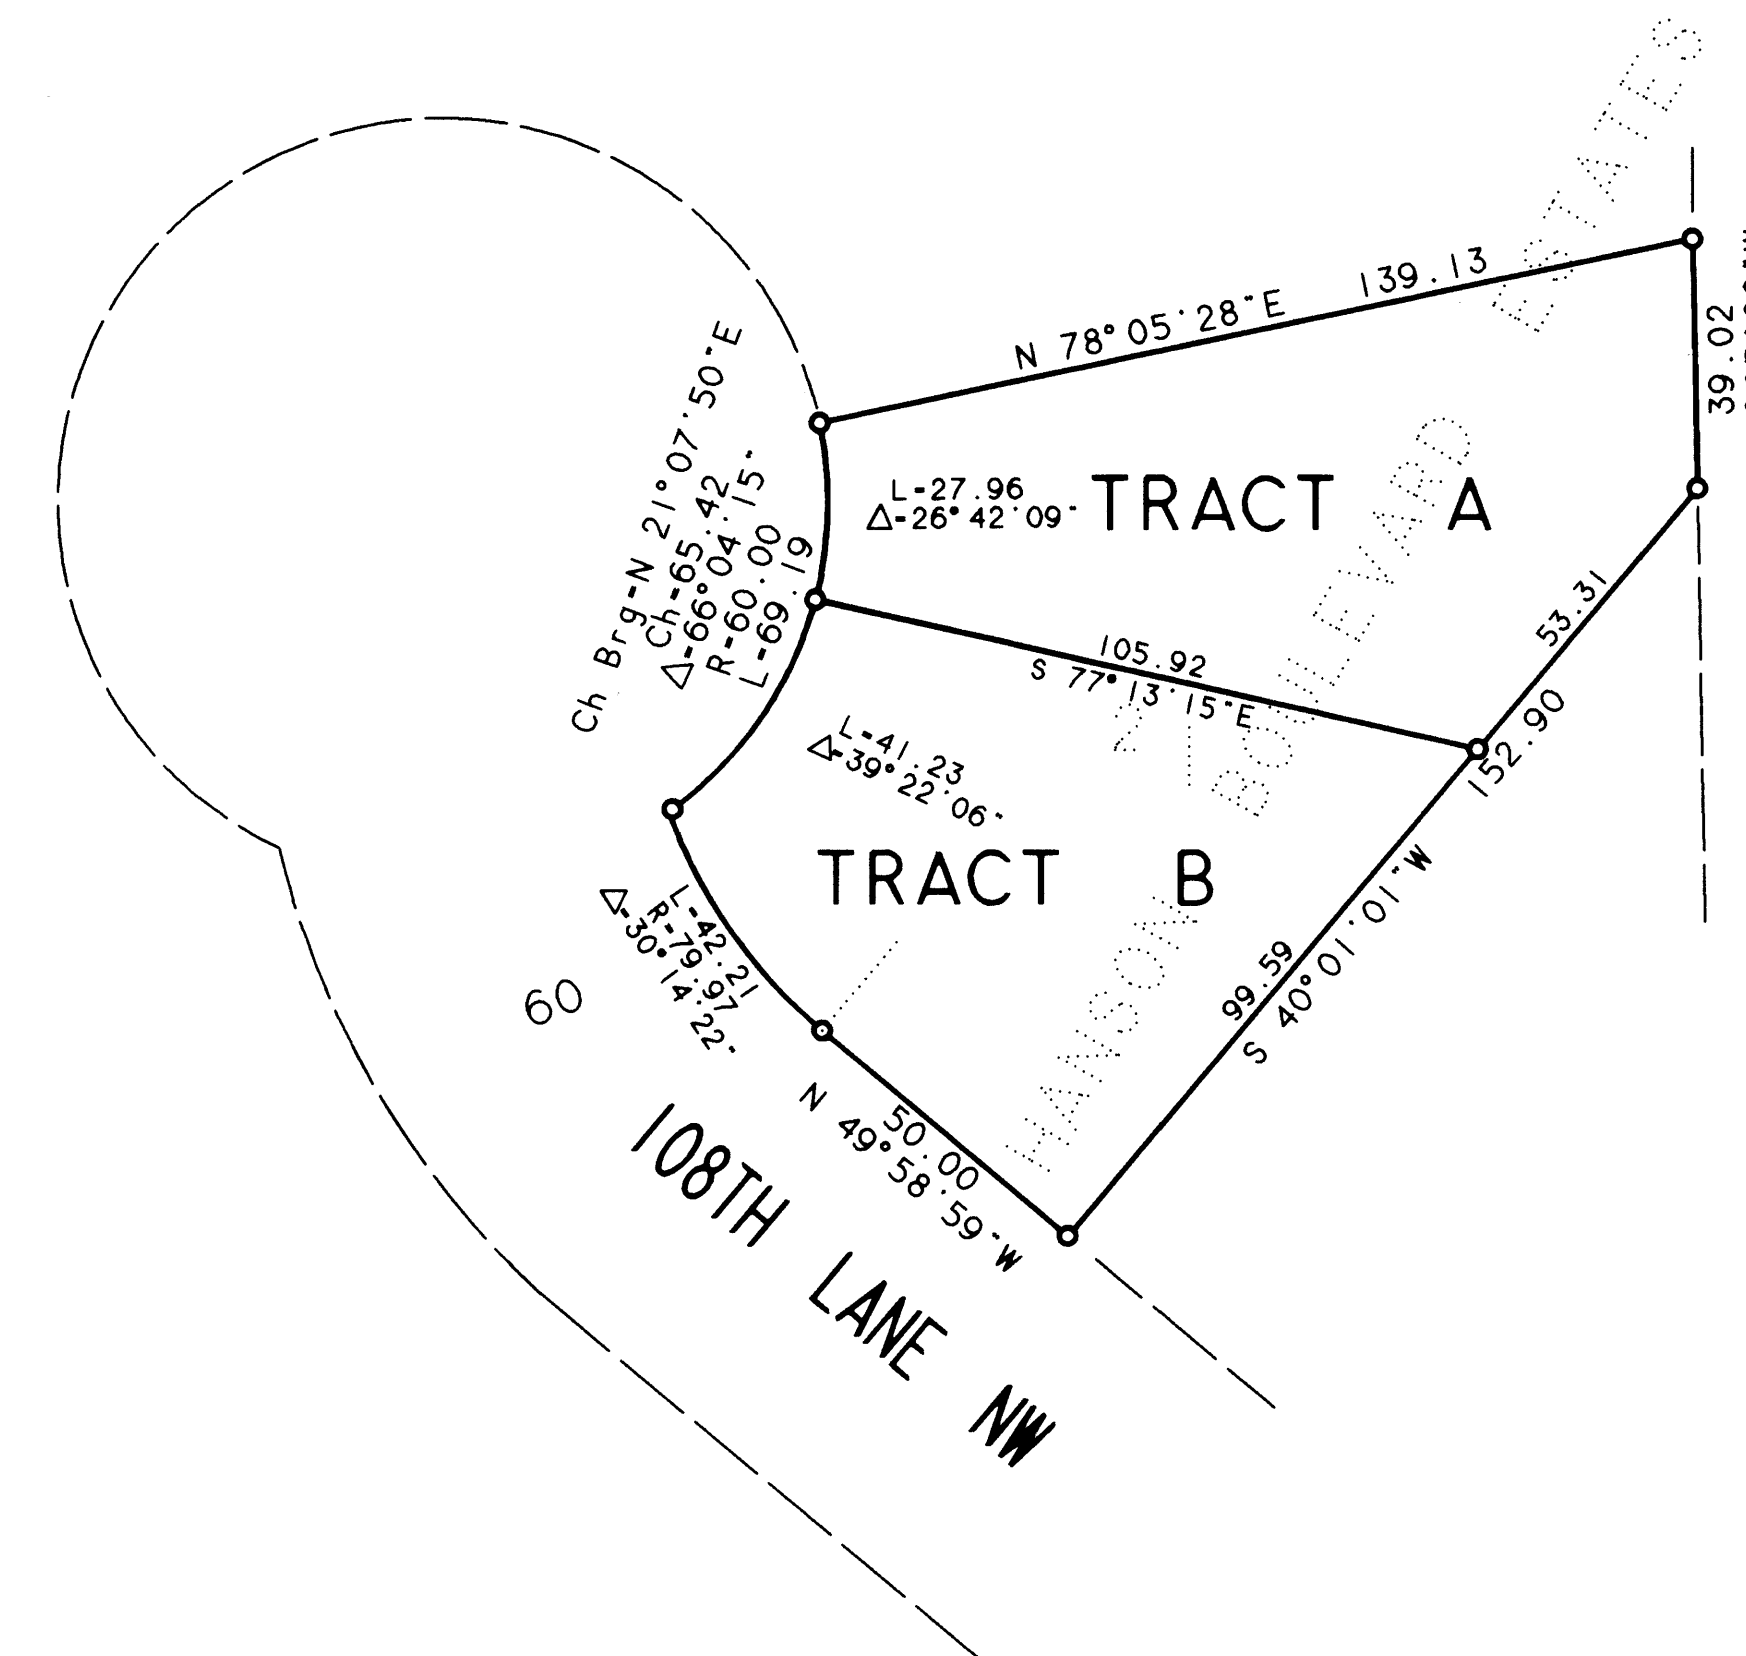

HY-LAND SURVEYING, P.A.
LAND SURVEYORS