


REGISTERED LAND SURVEY NO. 186

ANOKA COUNTY, MINNESOTA

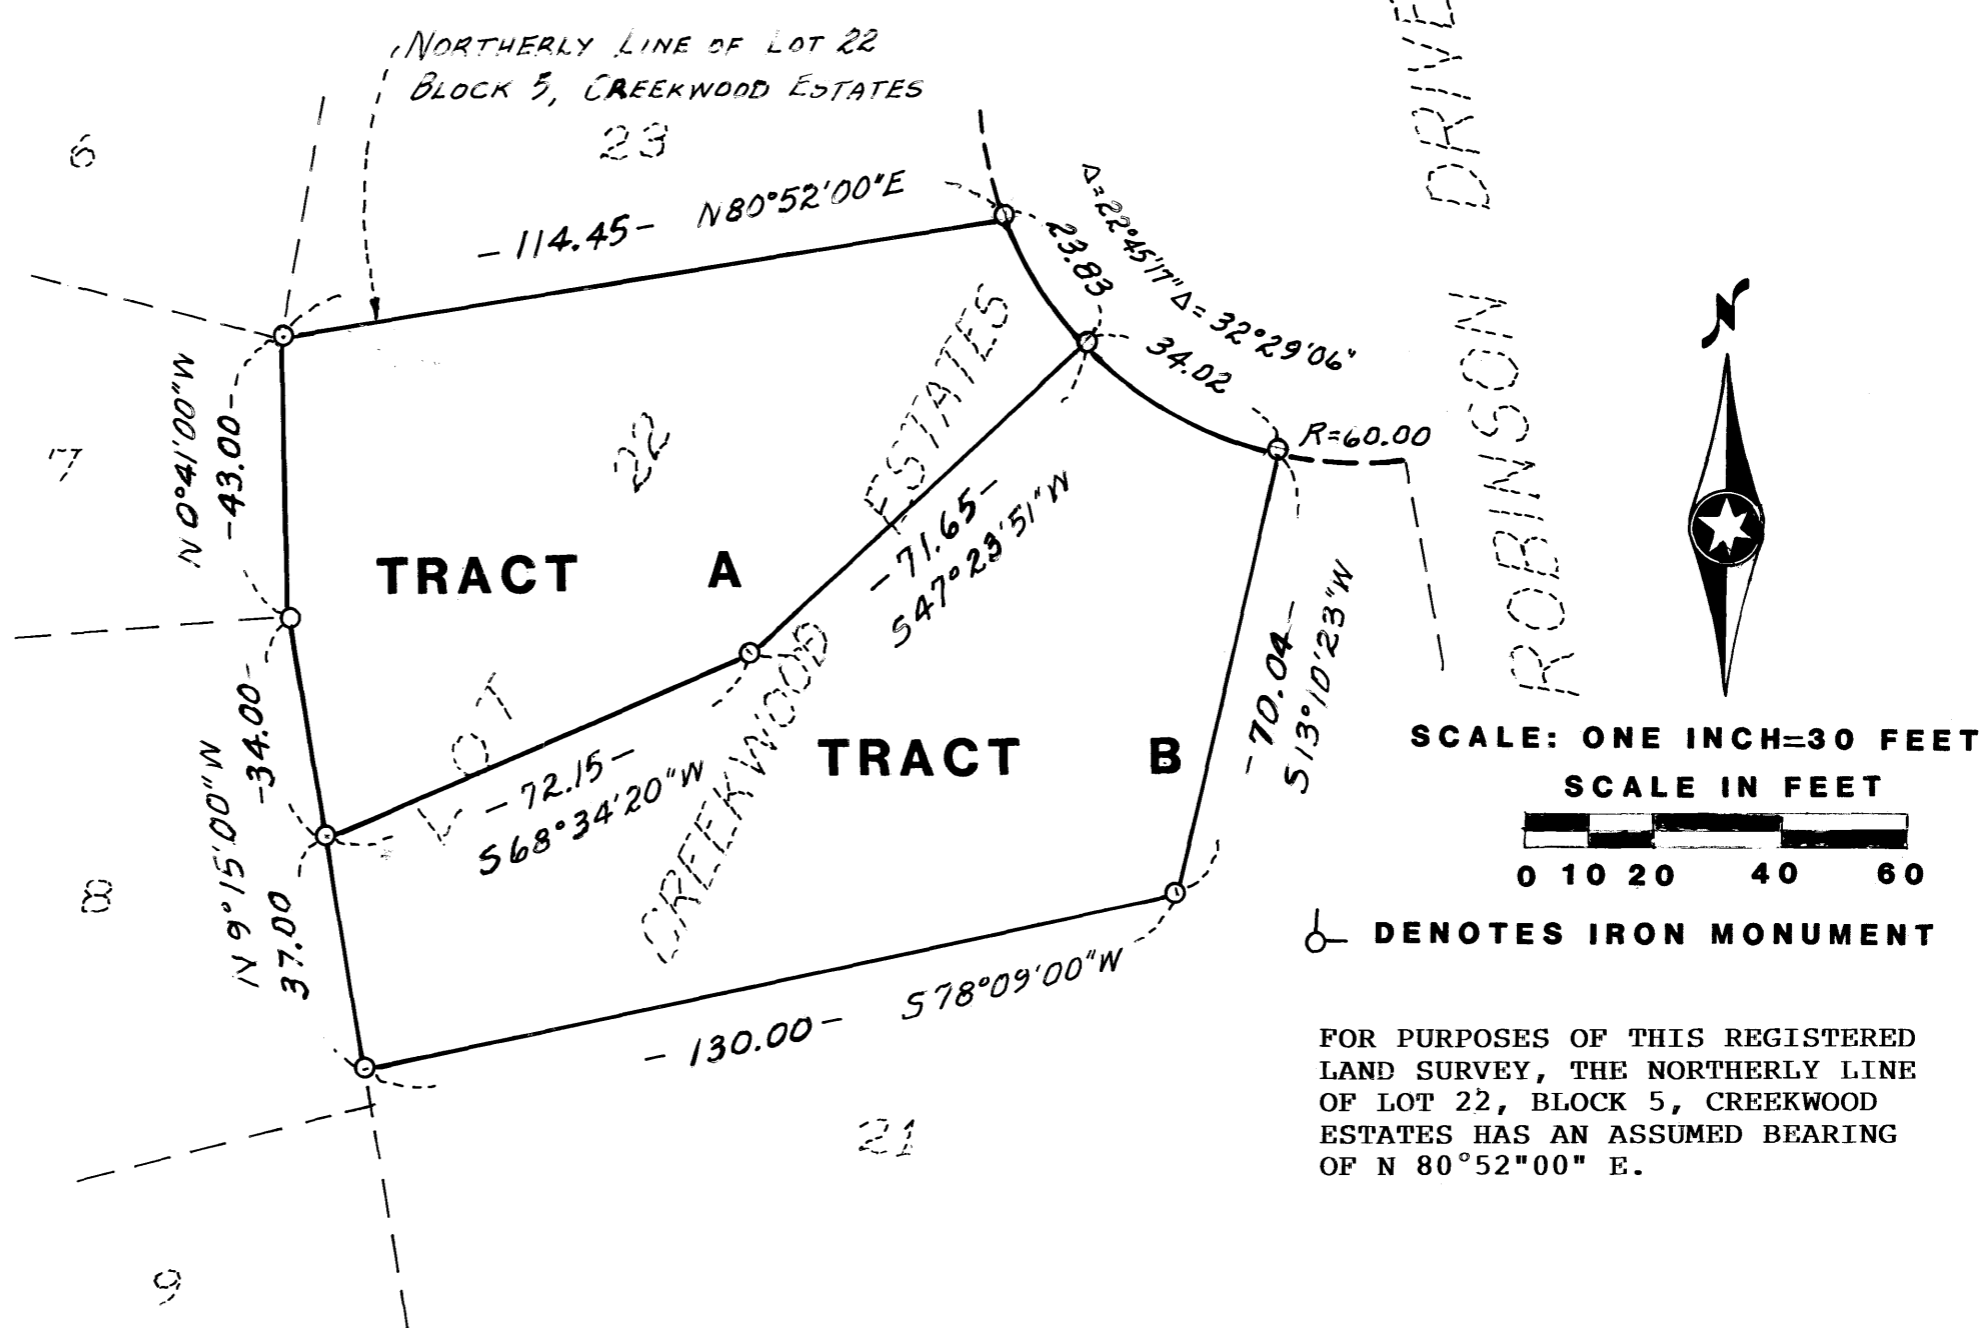

I hereby certify that in accordance with the provisions of Chapter 508, Minnesota Statutes of 1949, as amended, I have surveyed the following described property situated in the County of Anoka, State of Minnesota, to-wit:

Lot 22, Block 5, Creekwood Estates, according to the plat on file in the Office of the Registrar of Titles of Anoka County, Minnesota.

That the survey shown hereon is a correct delineation of said survey.

Dated this 26TH day of MAY, 1998.


N. C. Hoium
 N. C. Hoium, Land Surveyor
 Minn. Lic. No. 4427

This Registered Land Survey was approved and accepted by the City Council of the City of Coon Rapids, Minnesota at a regular meeting held this 2nd day of June, 1998.

by: *William L. Thompson* Mayor Attest by: *Lorraine Menzies* Deputy City Clerk

Checked and approved this 29TH day of JUNE, 1998.

Larry D. Hoium
 Larry D. Hoium, Anoka County Surveyor
 Land Surveyor, Minn. Lic. No. 18165

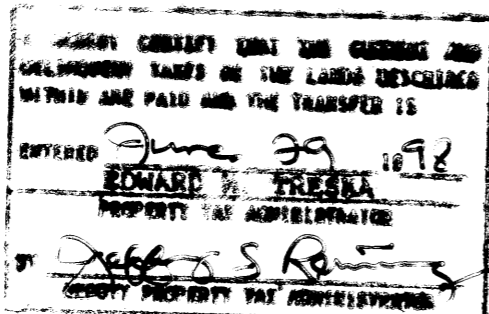

314871
 STATE OF REGISTRAR OF TITLES
 STATE OF MINNESOTA
 COUNTY OF ANOKA
 hereby certify that the within instrument
 was filed in this office on
 at 9:40 o'clock A. M.
 Edward M. Tresko, Registrar of Titles
Kathleen Bair
 Deputy Registrar