

REGISTERED LAND SURVEY NO. 187 *Book 6 of R.L.S. PAGE 11* 11
ANOKA COUNTY, MINNESOTA

I, David E. Torgersen, Land Surveyor, do hereby certify that, in accordance with the provisions of Chapter 508, Minnesota Statutes of 1949, as amended, I have surveyed the following described property situated in the County of Anoka, State of Minnesota, to wit:

Tract A, Registered Land Survey No. 77, files of the Registrar of Titles, Anoka County, Minnesota;

AND

Outlot F, DONNAY'S OAK PARK 15TH, Excepting that part known as Registered Land Survey No. 77, according to the recorded plat on file and of record in the Office of the Registrar of Titles, Anoka County, Minnesota, and except that part of Outlot F, lying northerly of the South 1073.27 feet of said Outlot F.

I hereby certify that the survey shown hereon is a correct delineation of said survey.

Dated this 18th day of September, 1998.

David E. Torgersen
David E. Torgersen, Land Surveyor
Minnesota License No. 17551

City of Blaine

We do hereby certify that at a regular meeting held this 17 day of September, 1998, the City Council of the City of Blaine, Minnesota, approved and accepted this Registered Land Survey,

Tom Ryan
Mayor

Jayne Turstad
City Clerk



This Registered Land Survey has been examined and is approved this 9th day of OCTOBER, 1998.

Larry Holium
Larry Holium, L.S.
Anoka County Surveyor



325365

Office of REGISTRAR OF TITLES
STATE OF MINNESOTA
COUNTY OF ANOKA

I hereby certify that the within instrument was filed in this office on DEC 23 1998 at 8 o'clock A M



Edward M. Treska, Registrar of Titles

By *Shattner*
Deputy Registrar of Titles

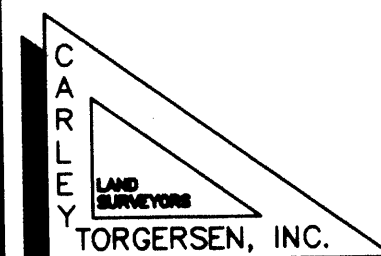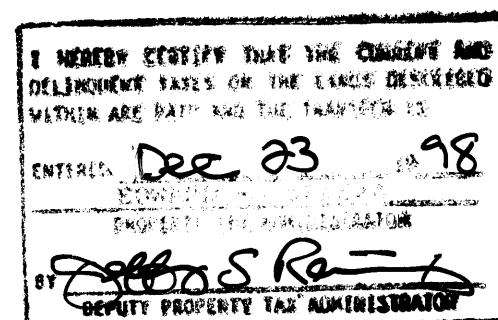

Receipt no. 1999009502 \$ 159.50

REGISTERED LAND SURVEY NO. 187 11
ANOKA COUNTY, MINNESOTA

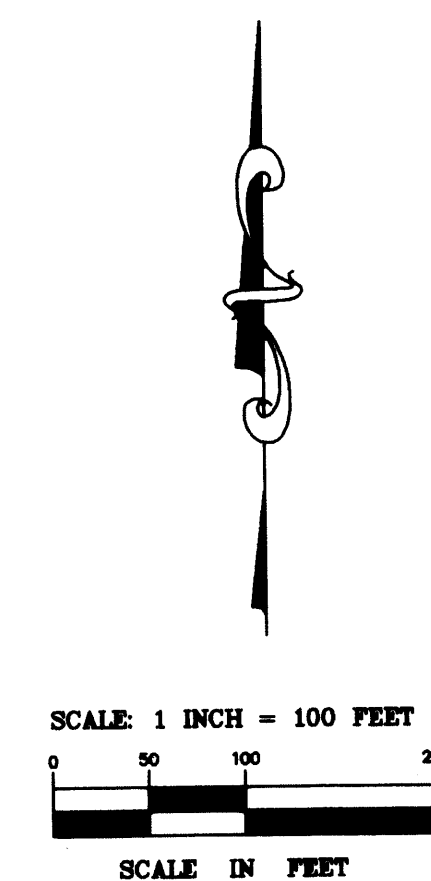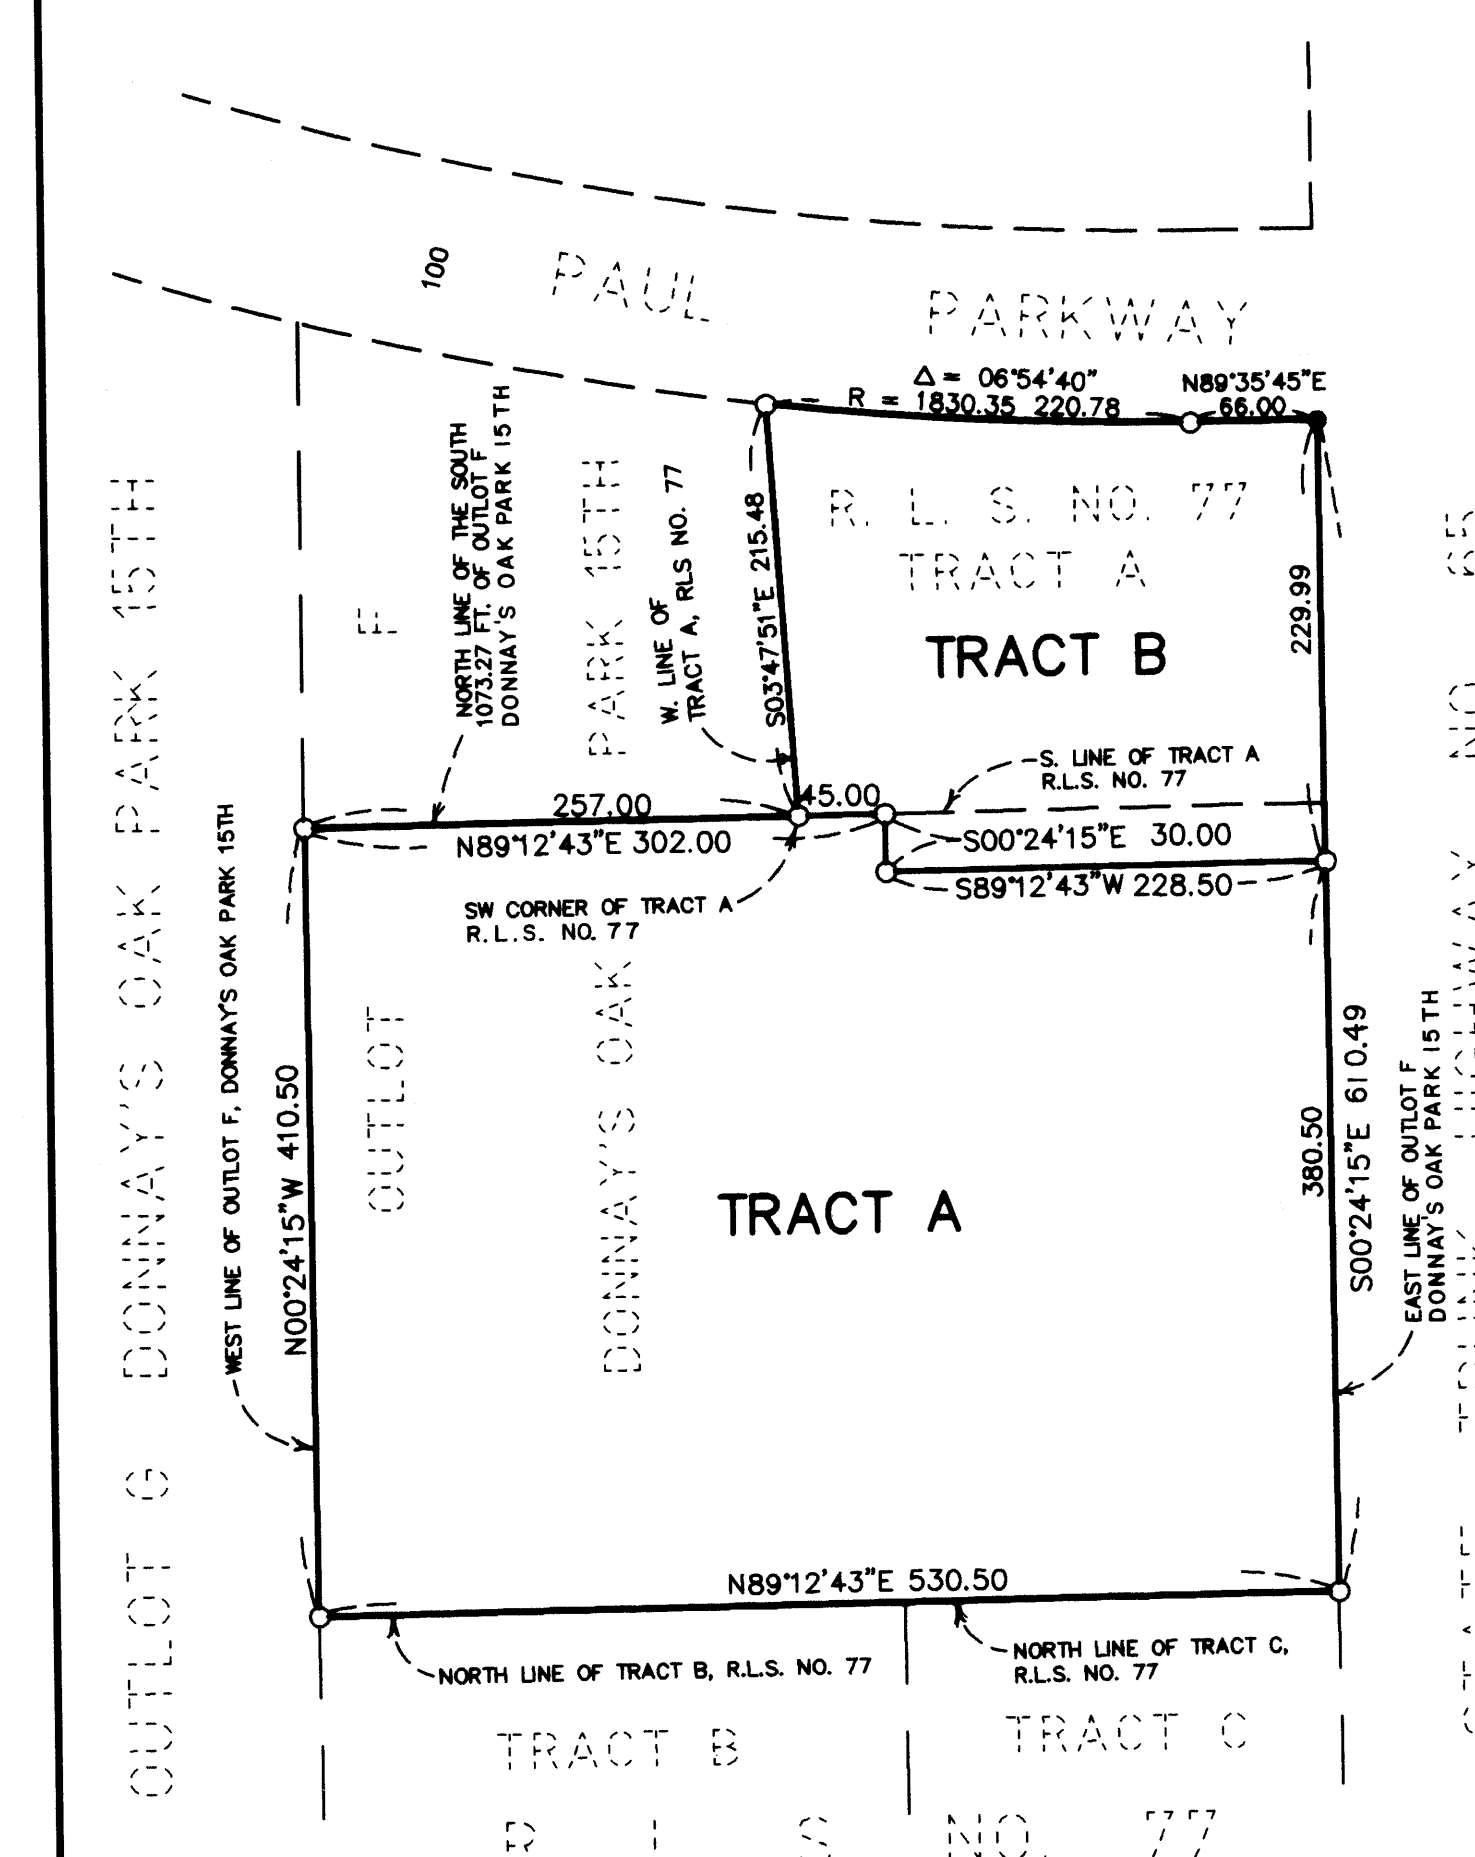

FOR THE PURPOSES OF THIS REGISTERED LAND SURVEY THE WEST LINE OF OUTLOT F, DONNAY'S OAK PARK 15TH IS ASSUMED TO HAVE A BEARING OF N 00°24'15\"/>

- DENOTES 1/2 INCH BY 14 INCH IRON PIPE MONUMENT SET AND MARKED BY NO. 17551
- DENOTES 1/2 INCH IRON PIPE MONUMENT FOUND

