

OFFICIAL PLAT

CITY OF COON RAPIDS, ANOKA COUNTY, SEC. 8, T31, R24

REGISTERED LAND SURVEY NO. 160

Book 6 RLS pg 24



355137

Office of REGISTRAR OF TITLES
STATE OF MINNESOTA
COUNTY OF ANOKA

I hereby certify that the within instrument
was filed in this office on Jun 15 2000
at 1:00 o'clock P.M.



Edward M. Treska, Registrar of Titles

By [Signature]
Deputy Registrar of Titles

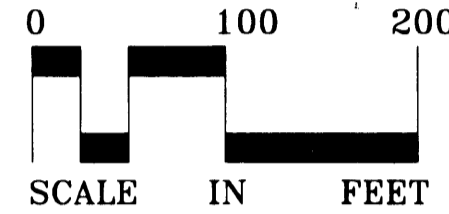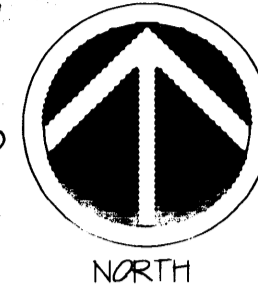

- DENOTES FOUND IRON MONUMENT MARKED BY R.L.S. 13057
- DENOTES IRON MONUMENT SET AND MARKED WITH LICENSE NUMBER 25718.

FOR THE PURPOSES OF THIS REGISTERED LAND SURVEY THE NORTH LINE OF TRACT D, REGISTERED LAND SURVEY NO. 160 IS ASSUMED TO BEAR N89°25'05"E.

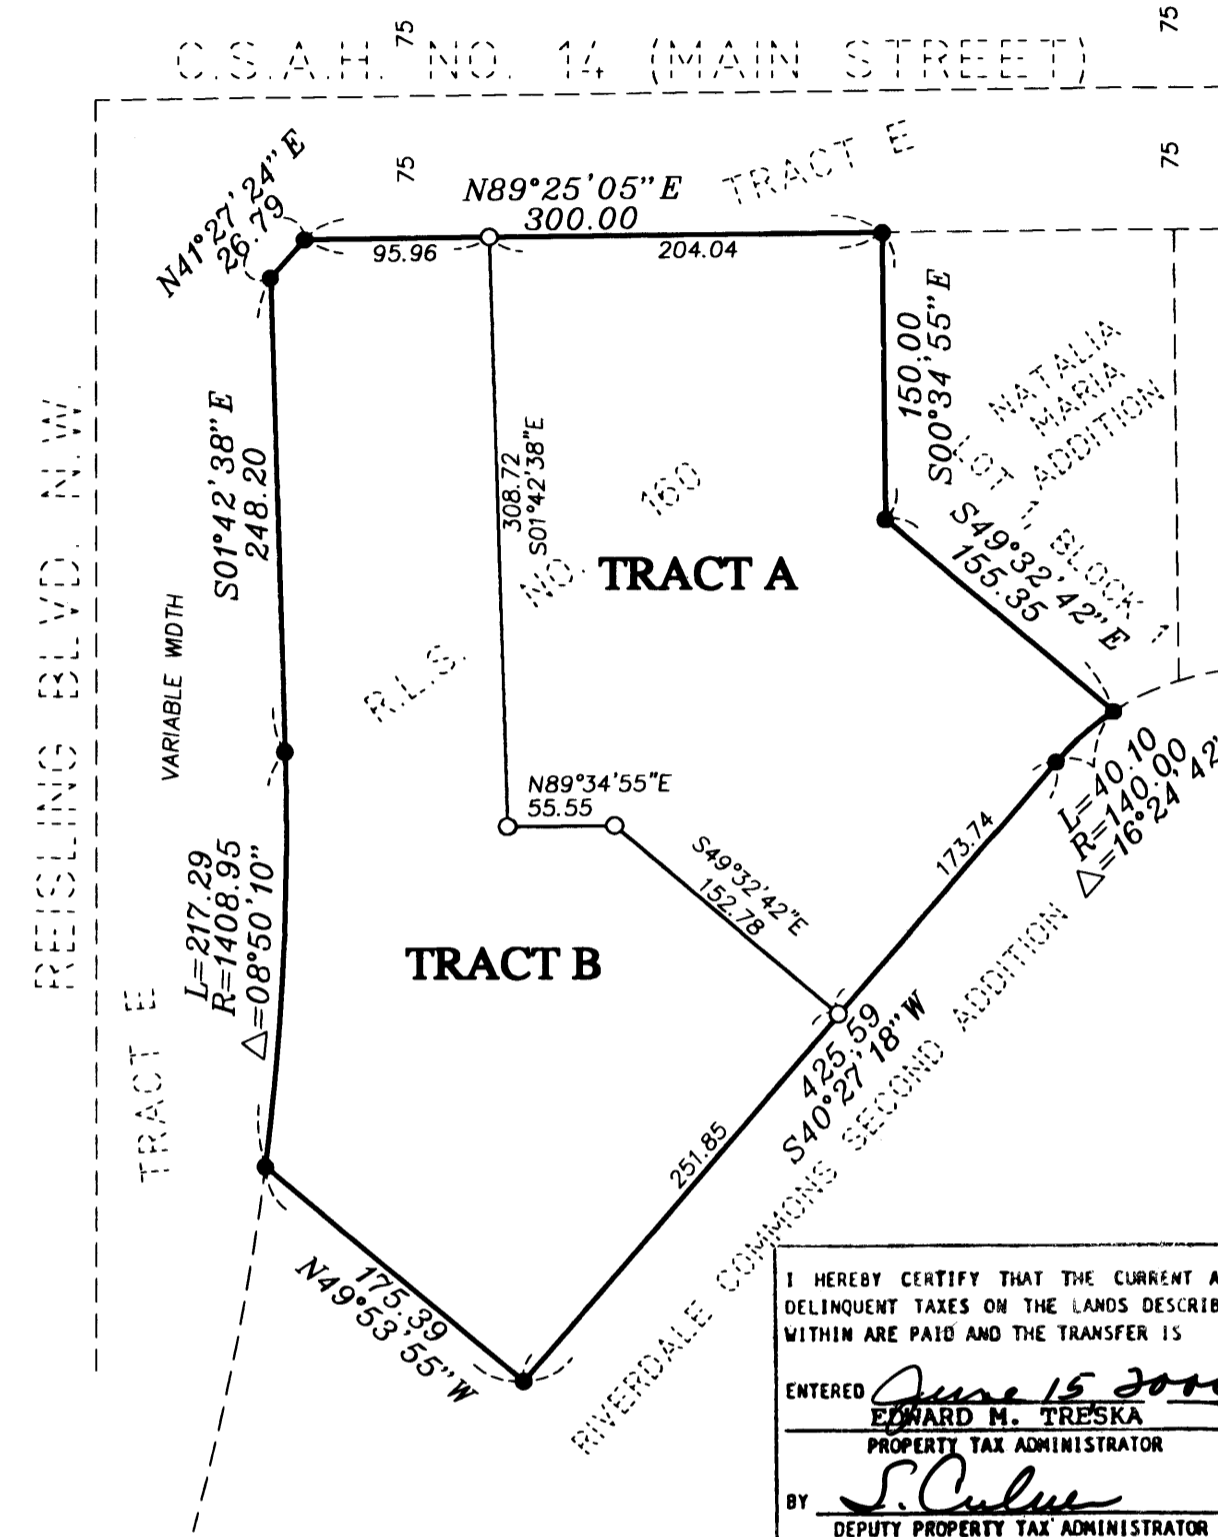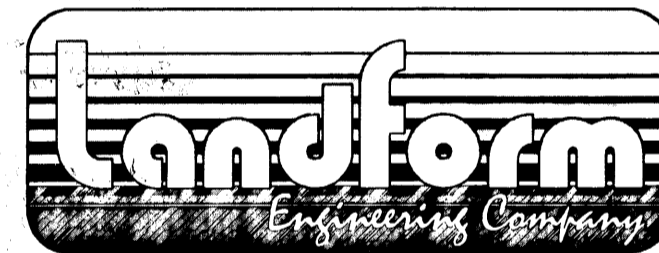

I HEREBY CERTIFY THAT THE CURRENT AND DELINQUENT TAXES ON THE LANDS DESCRIBED WITHIN ARE PAID AND THE TRANSFER IS

ENTERED June 15 2000
EDWARD M. TRESKA
PROPERTY TAX ADMINISTRATOR

BY [Signature]
DEPUTY PROPERTY TAX ADMINISTRATOR

I hereby certify that, in accordance with the provisions of Chapter 508, Minnesota Statutes of 1949, as amended, I have surveyed the following described tract in the County of Anoka, State of Minnesota, to wit;

Tract D, Registered Land Survey No. 160, Anoka County, Minnesota.

I hereby certify that the survey shown herein is a correct delineation of said survey. Dated this 18th day of May, 2000.

[Signature]
Daniel L. Thurmes, Land Surveyor, Minnesota License No. 25718

STATE OF MINNESOTA
COUNTY OF HENNEPIN

The foregoing Surveyor's Certificate was acknowledged before me this 18 day of May, 2000, by Daniel L. Thurmes, Land Surveyor.

[Signature]
Michelle Marie Durgin
Notary Public, Hennepin County, Minnesota
My Commission Expires January 31, 2005.



This Registered Land Survey was approved and accepted by the City Council of the City of Coon Rapids at a regular meeting thereof held this 1st day of June, 1999.

By [Signature] Mayor By [Signature] Betty Backes, BMC

This Registered Land Survey has been checked and approved this 15th day of JUNE, 2000.

[Signature]
Larry Hoium, County Surveyor;



2000046168 #15950