REGISTERED LAND SURVEY NO. 22

ANOKA COUNTY, MINNESOTA

MARCH, 1970

CARTWRIGHT & OLSON SURVEYORS

I hereby certify that in accordance with the provisions of Chapter 508, Minnesota Statutes of 1949, as amended, I have surveyed the following described tract of land in the County of Anoka and State of Minnesota, to wit:

The Southwest Quarter of the Northeast Quarter of Section 23, Township 31, Range 24, except that part thereof described as beginning at a point on the North line of the West Half of the Northeast Quarter of Section 23, Township 31, Range 24, distant 478.12 feet West along said North line from the Northeast corner of the said West Half of the Northeast Quarter; thence West along the said North line 150.04 feet; thence South to a point on the South line of the said West Half of the Northeast Quarter 549.43 feet West along the said South line from the Southeast corner of the said West Half of the Northeast Quarter; thence East along the said South line 150.08 feet; thence North to the point of beginning. Also except that part of said Southwest Quarter of the Northeast Quarter embraced within the plat of Parkwood Addition.

Surveyor-Minnesota Registration No. 1983

This registered land survey was approved and accepted by the City Council of Coon Rapids, Minnesota, at a regular meeting thereof held this ______ day of _______ A.D. 1970.

CITY COUNCIL OF COON RAPIDS, MINNESOTA

by Roberte. Vosa Mayor
by Mary a. Mestum Clerk

Checked and approved this 10 th day of April, 1970 A.D.

Robord M. Angleson

Anoka County Surveyor.

TAXES PAID

This 19th day of May 1970

Language County, Minn.

I HEREBY CERTIFY THAT THE TAXES
PAYABLE IN THE YEAR 1970 ON THE
LANDS DESCRIBED WITHIN ARE PAID

Anoka County Treasurer

67183

Office of REGISTRAR OF TITLES

STATE OF MINNESOTA

COUNTY OF ANOKA

was filed in this office on the ____ day of MAY 19 1970 A.D. 19 _ at 10:45 o'clock A.M.


Pel J. Ondell Registrar of Titles

By ____ Claw Boettehan

DEPUTY REGISTRAR OF TITLES

199539780 MU1970

SHEET 1 OF 2 SHEETS

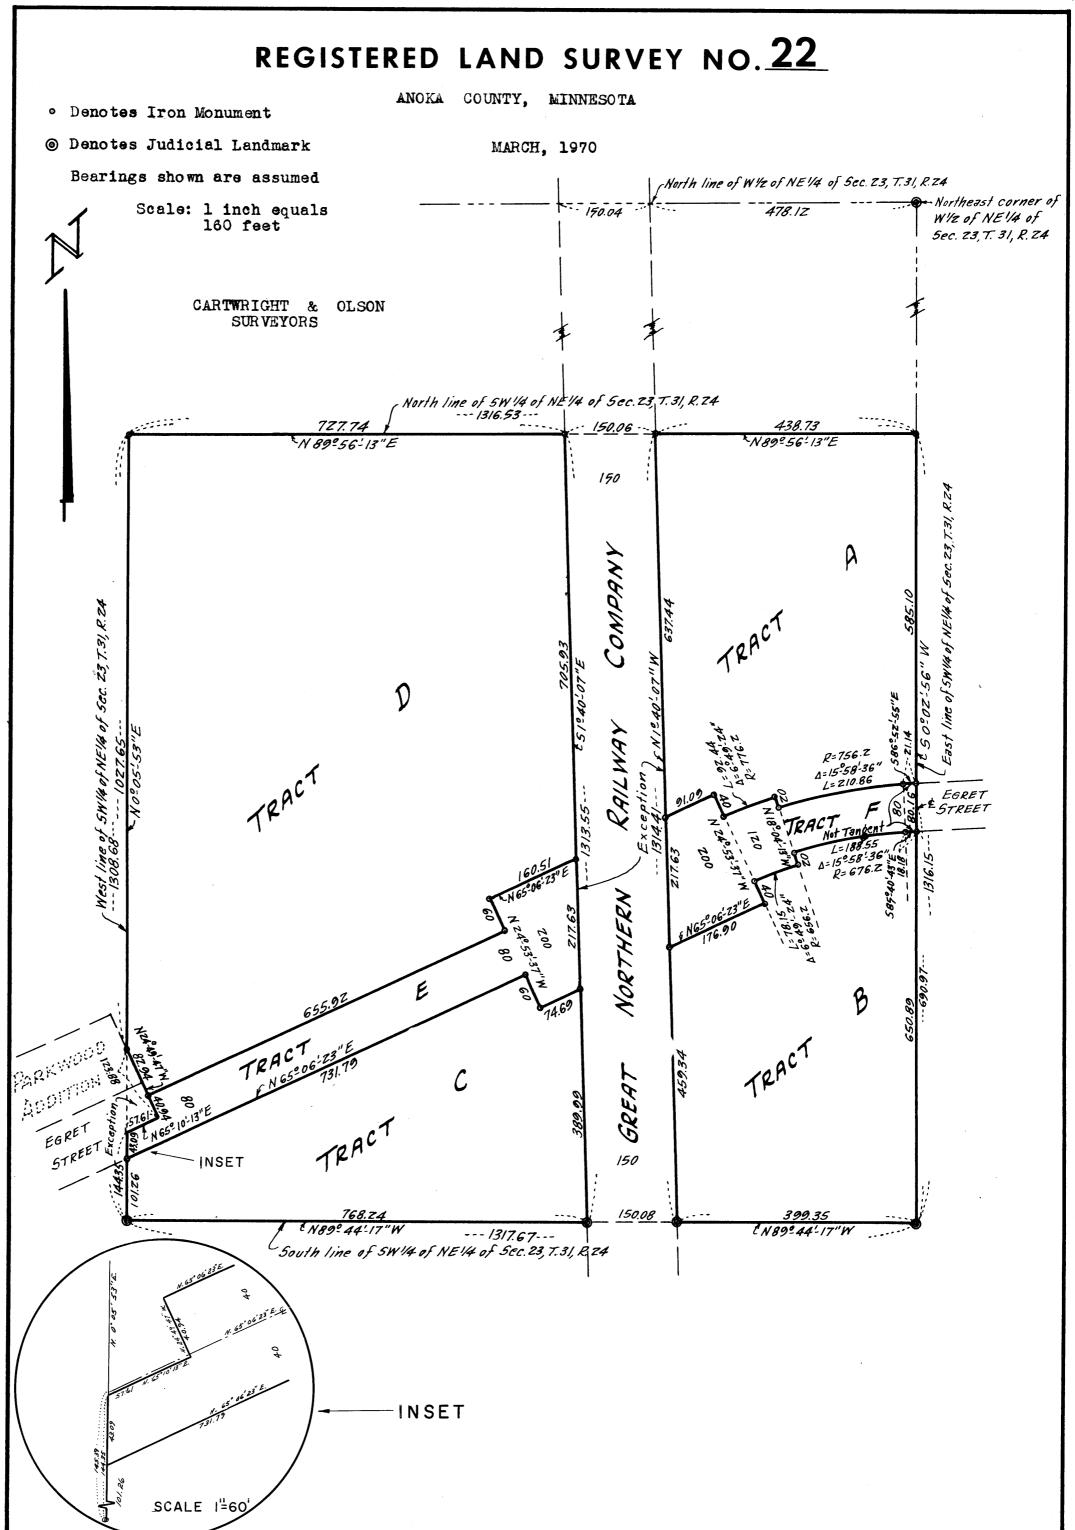

SHEET 2 OF 2 SHEETS