


OFFICIAL PLAT

REGISTERED LAND SURVEY 224

BK. 6 PG. 45

CITY OF RAMSEY,
COUNTY OF ANOKA,
SECTION 18, T32, R25

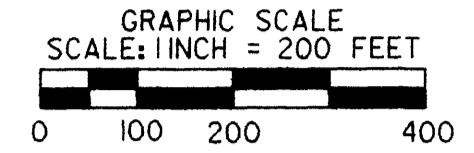

- DENOTES 5/8 INCH X 14 INCH IRON MONUMENT SET AND CAPPED WITH RLS LICENSE NUMBER 17496
- DENOTES IRON MONUMENT FOUND

FOR THE PURPOSES OF THIS RLS, THE NORTHERLY LINE OF LOT 1, BLOCK 2, NORTHFORK POINT ADDITION IS ASSUMED TO BEAR NORTH 81°46'51" EAST

City of Ramsey, MN
City of Ramsey 444370
I hereby certify that the within plat was filed in the office on SEPT. 10, 2003
by Larry D. Holium, P.E.
City Clerk

I HEREBY CERTIFY THAT THE CURRENT AND DELINQUENT TAXES ON THE LANDS DESCRIBED WITHIN ARE PAID AND THE TRANSFER IS ENTERED SEPT 10, 2003
PROPERTY TAX ADMINISTRATOR
BY J. Culver
DEPUTY PROPERTY TAX ADMINISTRATOR

I HEREBY CERTIFY THAT THIS REGISTERED LAND SURVEY, IN ACCORDANCE WITH THE PROVISIONS OF CHAPTER 508, MINNESOTA STATUTES OF 1949, AS AMENDED, THAT I HAVE SURVEYED THE FOLLOWING DESCRIBED PROPERTY SITUATED IN THE COUNTY OF ANOKA, STATE OF MINNESOTA, TO-WIT:

OUTLOT B, NORTHFORK POINT ADDITION, ANOKA COUNTY, MINNESOTA.

I HEREBY CERTIFY THAT THIS REGISTERED LAND SURVEY IS A CORRECT DELINEATION OF SAID SURVEY.

DATED THIS 3rd OF September 2003


Bradley J. Canaday
BRADLEY J. CANADAY, LAND SURVEYOR
MINNESOTA LICENSE NO. 17496

THIS REGISTERED LAND SURVEY WAS APPROVED AND ACCEPTED BY THE CITY COUNCIL OF THE CITY OF RAMSEY, MINNESOTA, AT A REGULAR MEETING THEREOF HELD THIS 12th DAY OF August, 2003

BY [Signature] MAYOR
BY [Signature] CITY CLERK

CHECKED AND APPROVED THIS 10th DAY OF SEPT., 2003.

Larry D. Holium
LARRY D. HOLIUM,
ANOKA COUNTY SURVEYOR

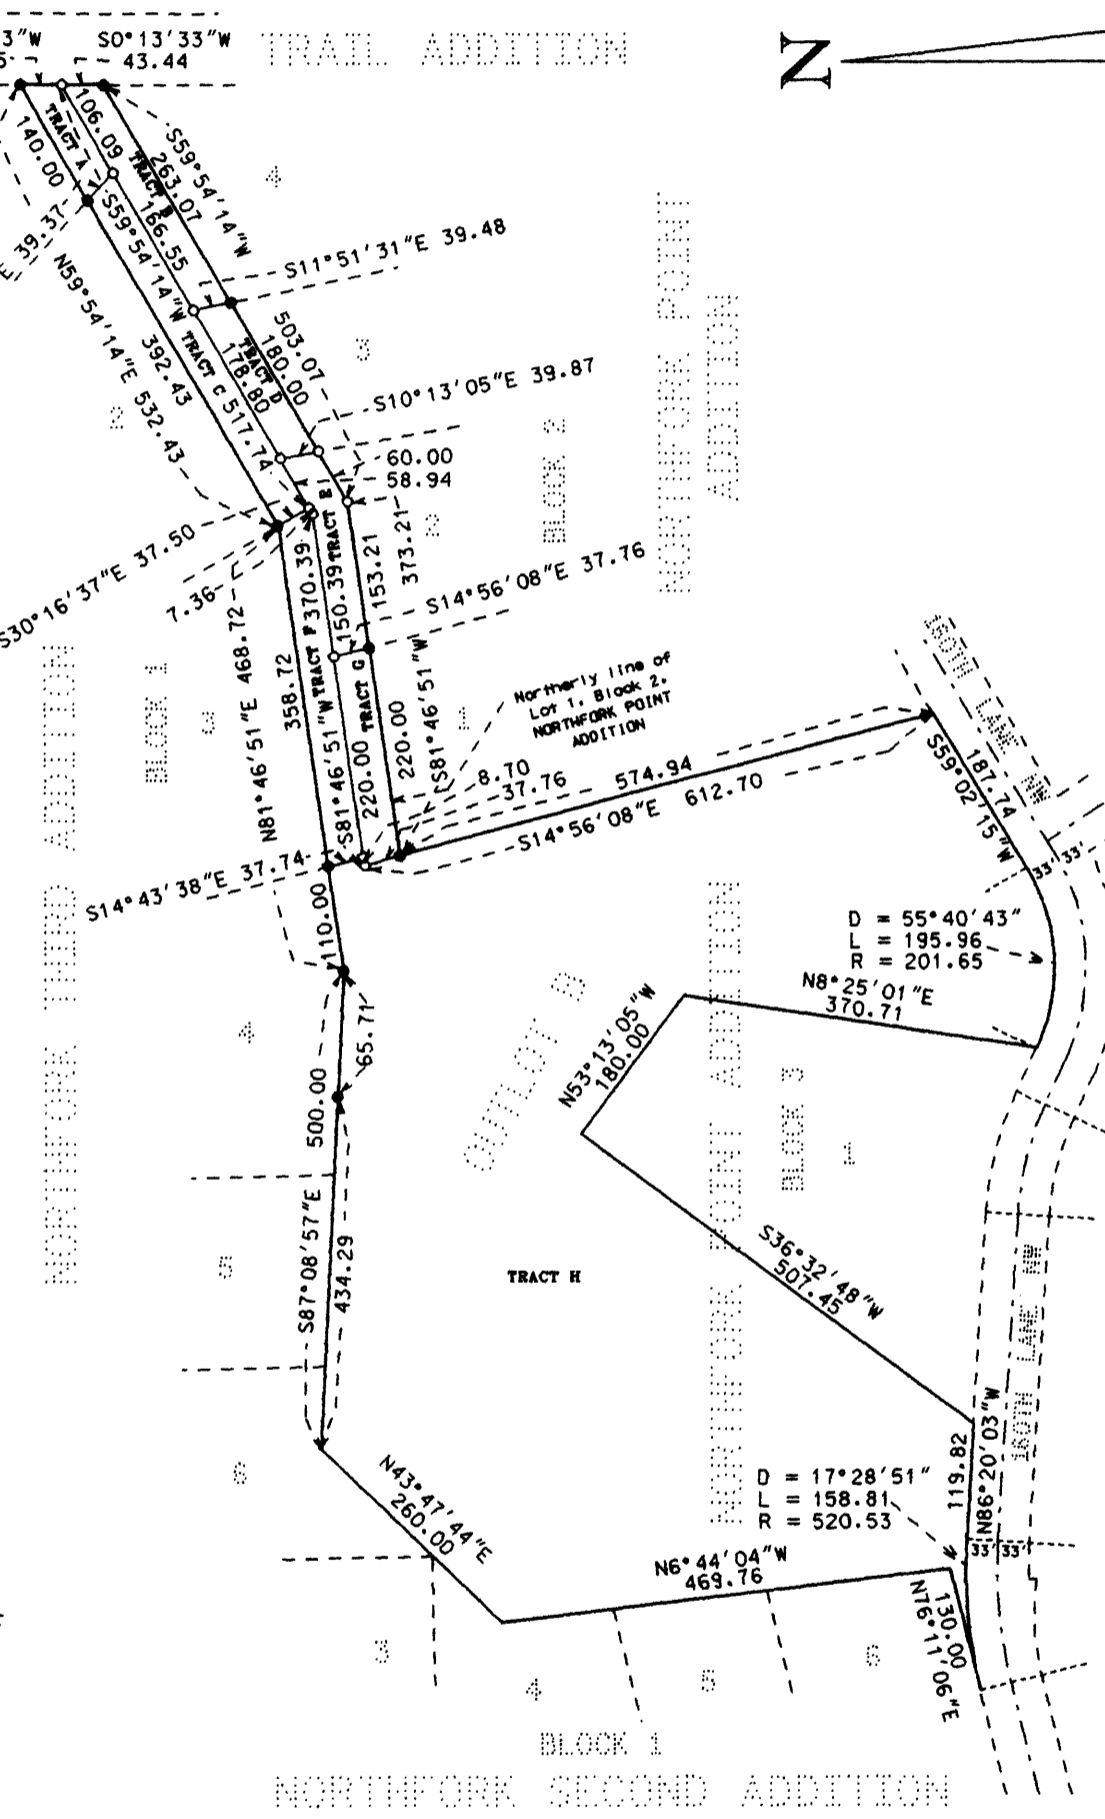

2003124144 \$340.00

LAND SURVEYOR
BRADLEY CANADAY SURVEYING
6976 26TH STREET COURT NORTH
OAKDALE, MINNESOTA 55128
651-779-6435