


OFFICIAL PLAT

REGISTERED LAND SURVEY

NO. 225

City of Blaine
County of Anoka
Sec. 22, Twp. 31, Rng. 23
BK. 6 PG. 46

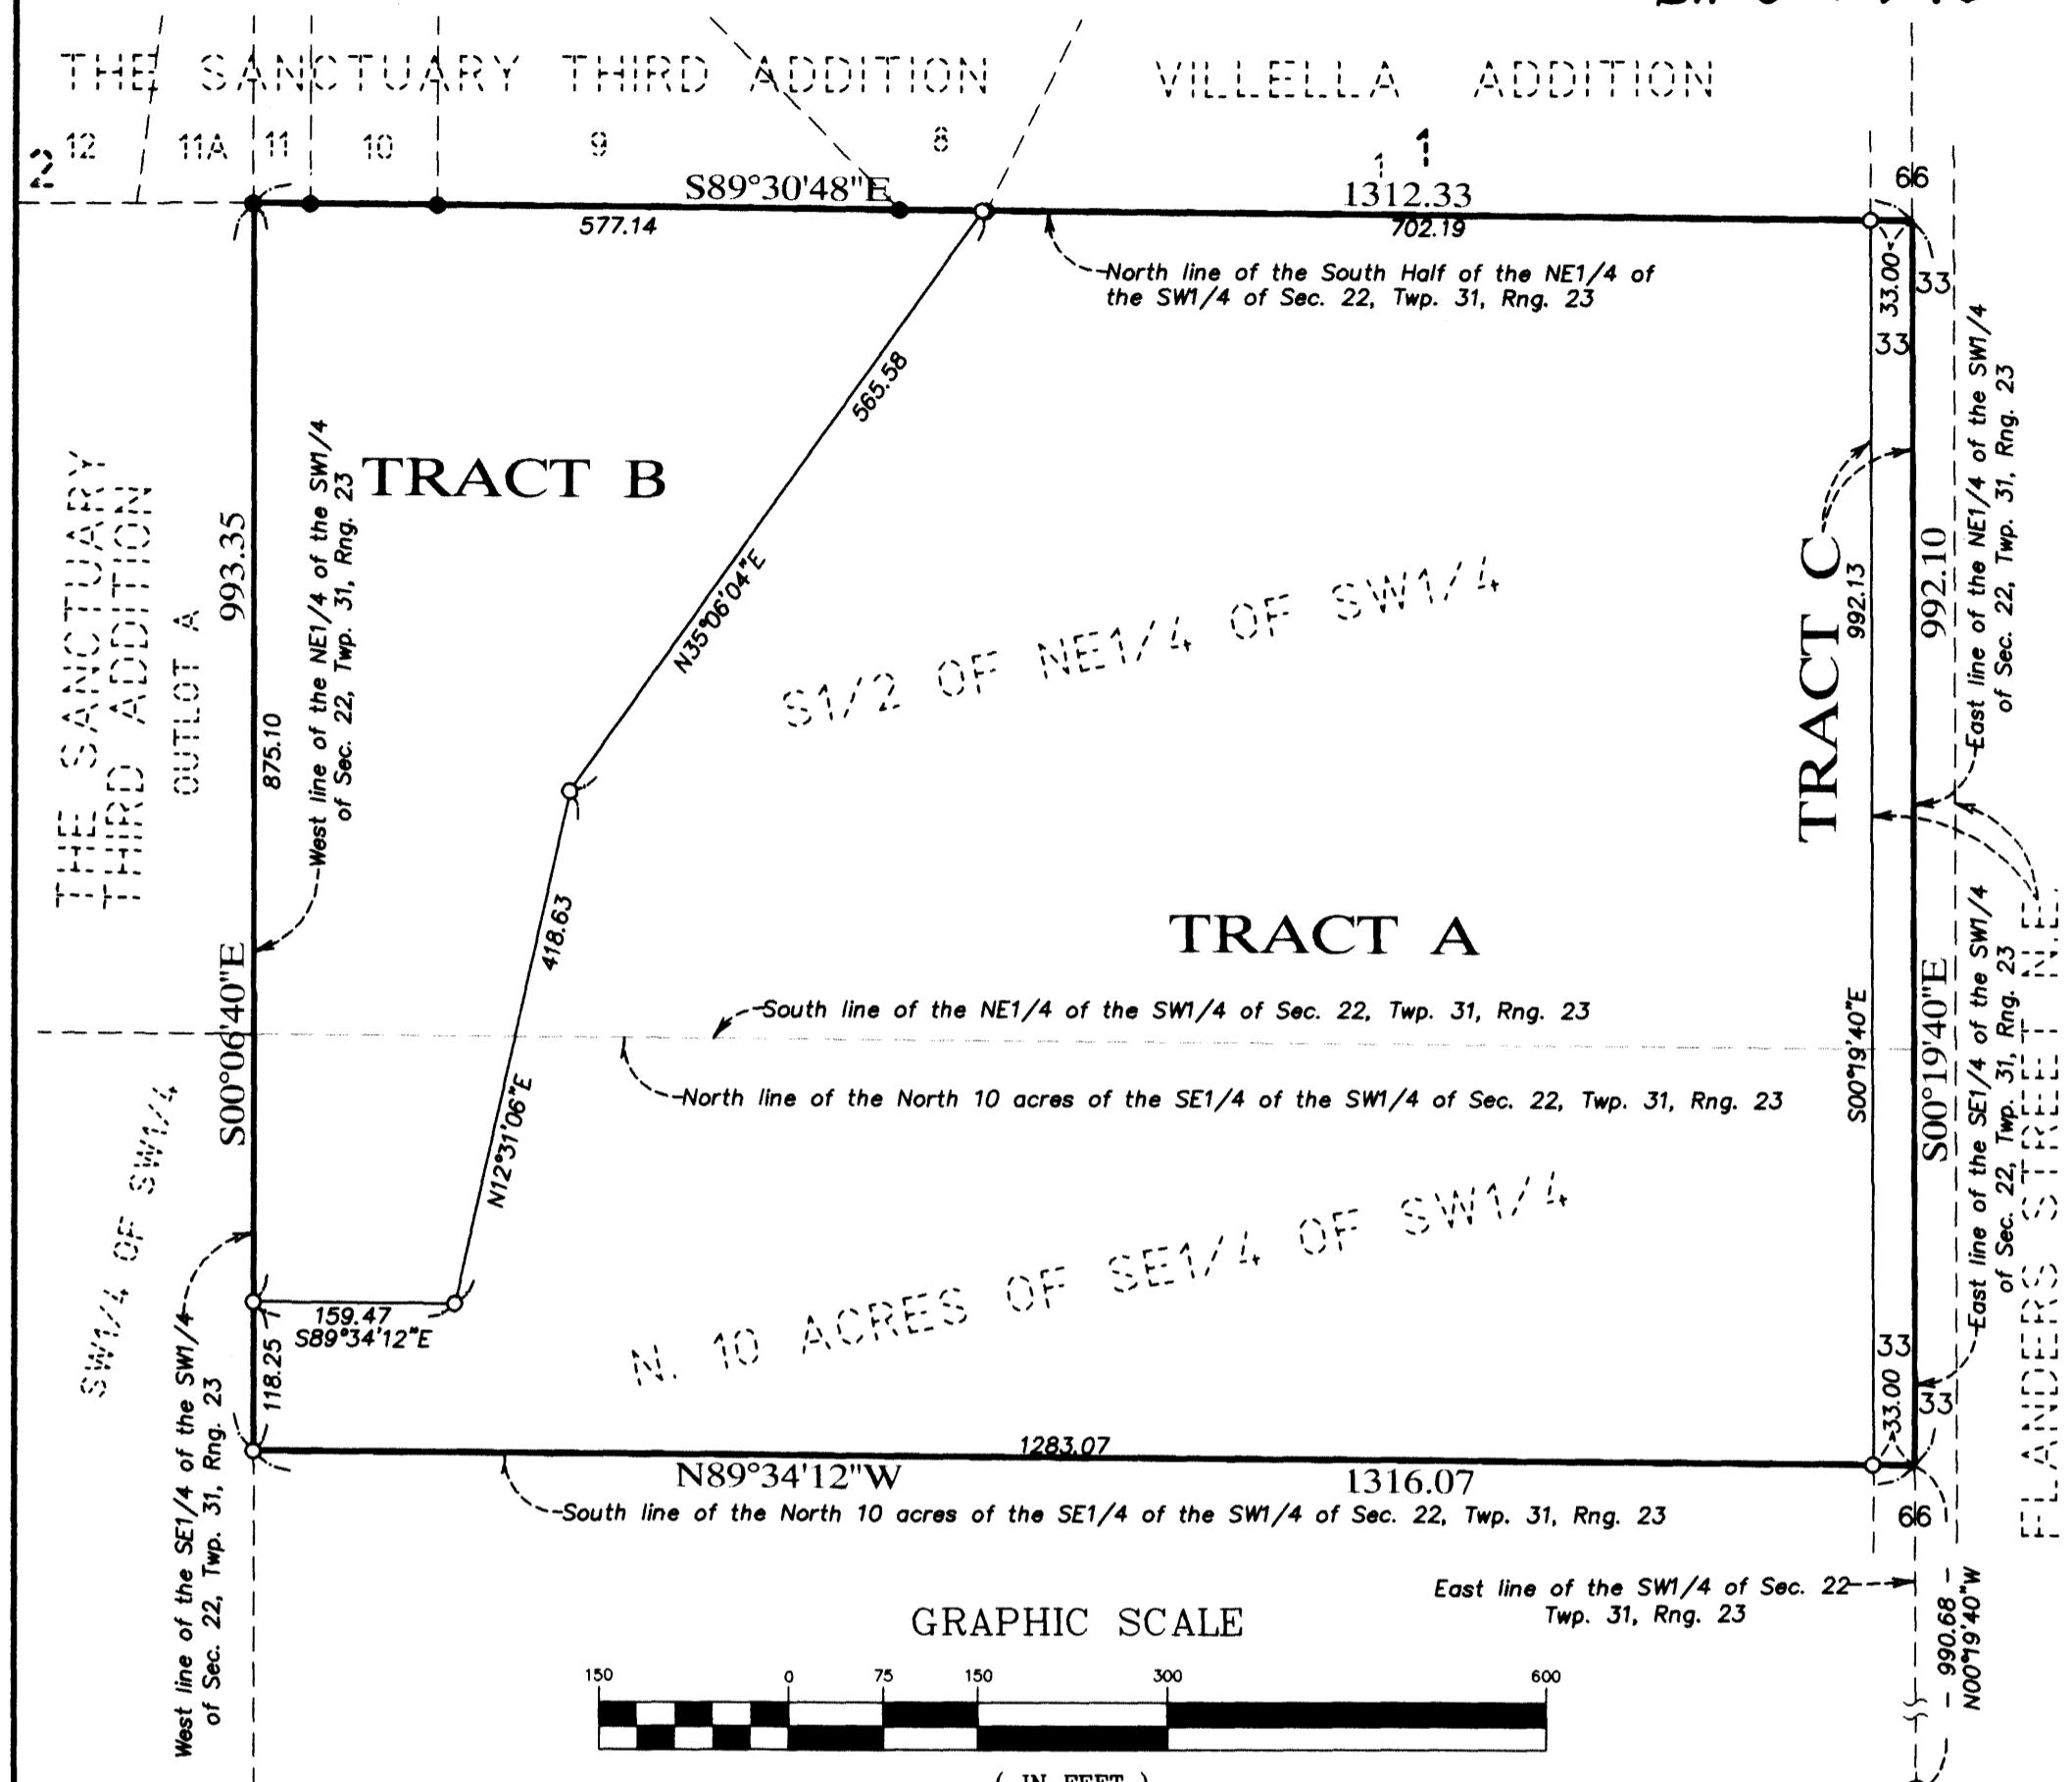

Office of REGISTRAR OF TITLES
STATE OF MINNESOTA
COUNTY OF ANOKA 444810.0
I hereby certify that the within instrument was
read in this office on SEPT. 12, 2003
at 3:27 o'clock P M
by MAUREEN J. DEVINE, Registrar of Titles
Deputy Registrar of Titles

For the purposes of this R.L.S. the east line of the Southwest Quarter of Section 22, Township 31, Range 23, Anoka County Minnesota, is assumed to bear S00°19'40"E.

- Denotes 1/2" Found Iron Monument marked RLS #41578 unless otherwise noted.
- Denotes 1/2 inch by 18 inch iron pipe set and marked by R.L.S. No. 41578.

I, Jason E. Rud, Land Surveyor, do hereby certify that, in accordance with the provisions of Minnesota Statutes, Section 508.47, I have surveyed the following described property situated in the County of Anoka, State of Minnesota:

The North Ten (10) acres of the North one-half of the Southeast Quarter of the Southwest Quarter (N1/2 of SE1/4 of SW1/4), and the South Half of the Northeast Quarter of the Southwest Quarter (S1/2 of NE1/4 of SW1/4) of Section Twenty-two (22), Township Thirty-one (31), Range Twenty-three (23), Anoka County, Minnesota, according to the Government Survey thereof.

I hereby certify that this Registered Land Survey is a correct delineation of said survey.
Dated this 6th day of AUGUST, 2003.

Jason E. Rud
Jason E. Rud
Registered Land Surveyor
Minnesota License No. 41578

City of Blaine
I do hereby certify that on the 17th day of July, 2003 the City Council of the City of Blaine, Minnesota, approved this Registered Land Survey.

Tom Ryan
Mayor
Jane M. Cross
Clerk

This Registered Land Survey has been examined and is approved this 12th day of SEPT, 2003.
Larry Holm
Larry Holm, Anoka County Surveyor

I HEREBY CERTIFY THAT THE CURRENT AND DELINQUENT TAXES ON THE LANDS DESCRIBED WITHIN ARE PAID AS REQUIRED BY LAW.
Sept. 12, 2003
BY: S. Culver
DEPUTY COUNTY CLERK

J.E. RUD & SONS, INC.
LAND SURVEYORS
2003125510 \$190.00

