


REGISTERED LAND SURVEY NO. 23


ANOKA COUNTY, MINNESOTA

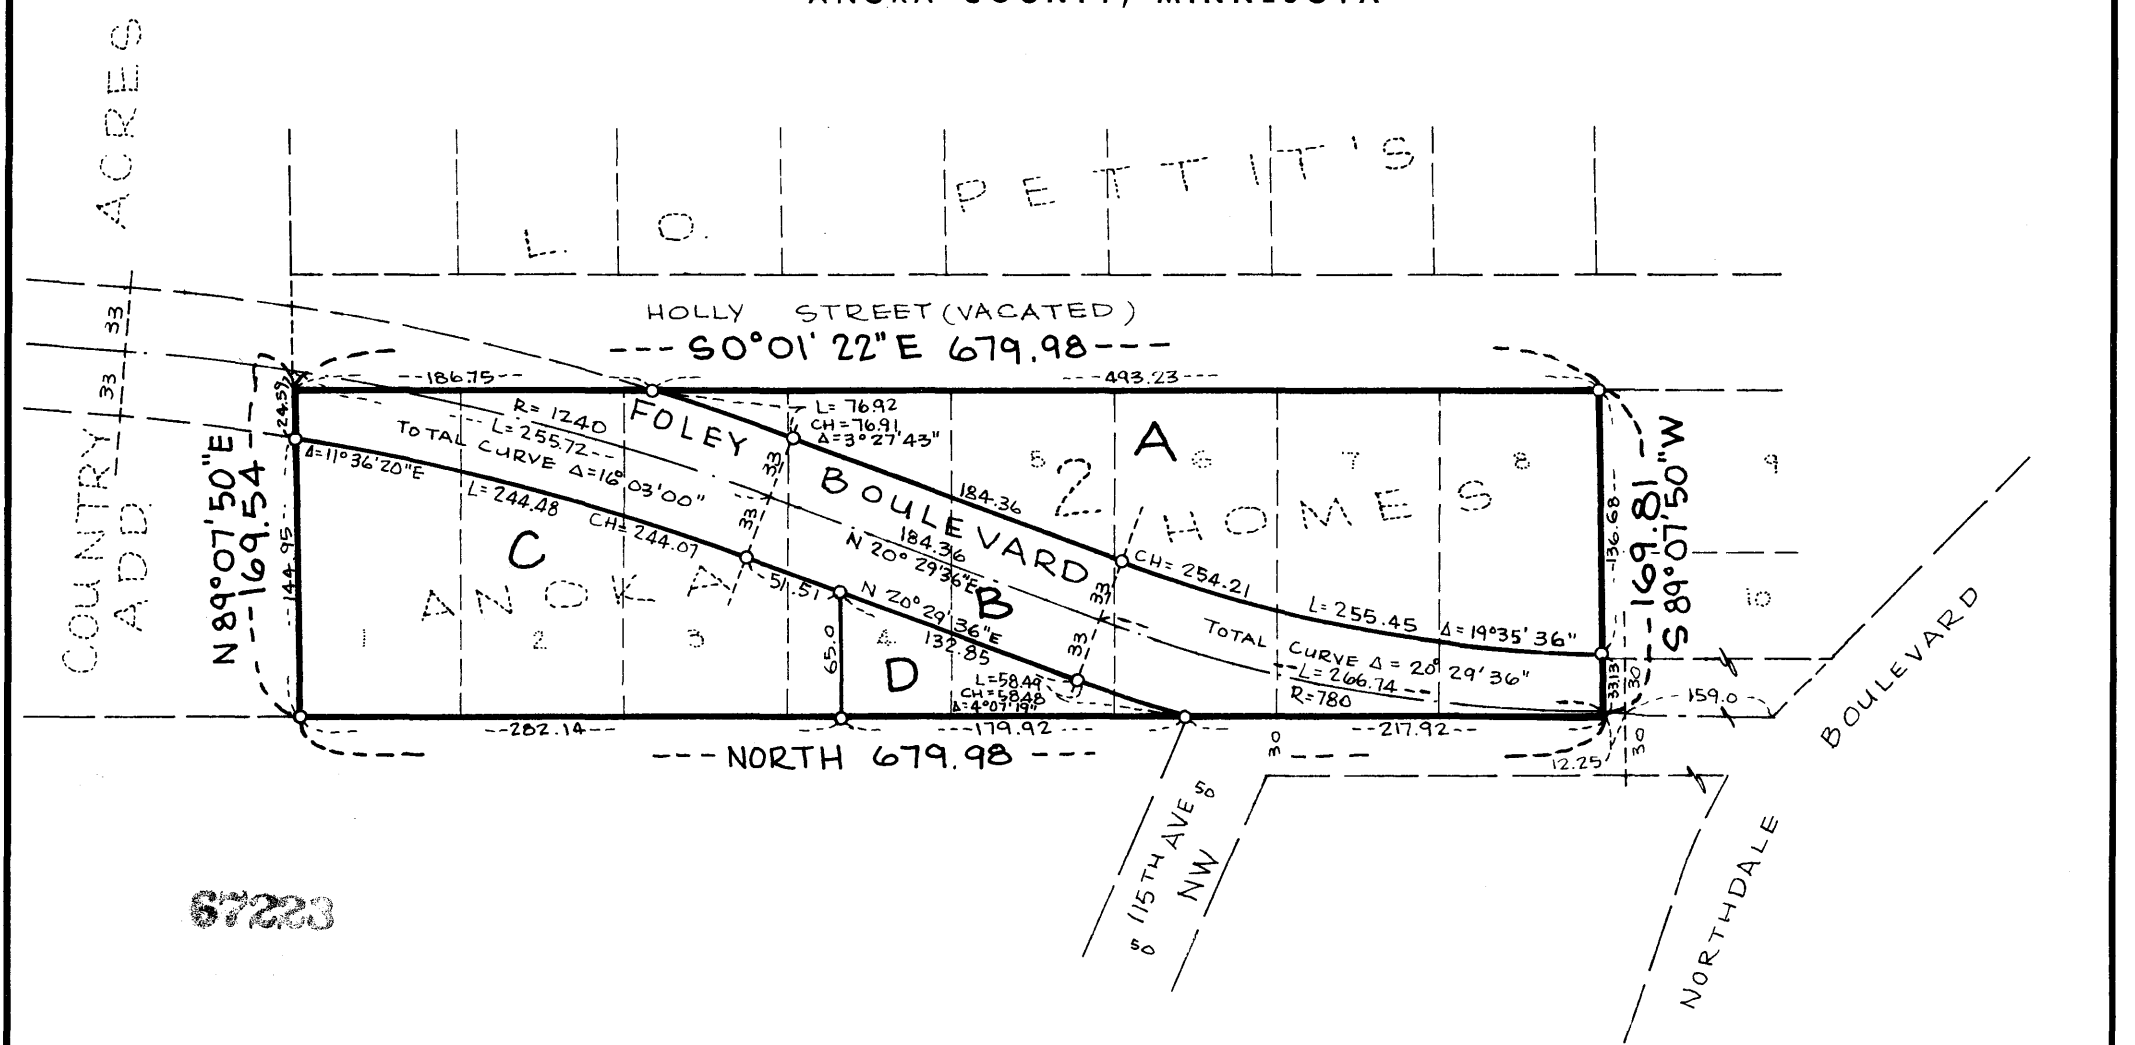

Office of REGISTRAR OF TITLES
 STATE OF MINNESOTA
 COUNTY OF ANOKA

I hereby certify that the within instrument was filed in this office on the 25 day of MAY A.D. 1970 at 9:15 o'clock A.M.
Feb. Oudahl Registrar of Titles

By _____ DEPUTY REGISTRAR OF TITLES

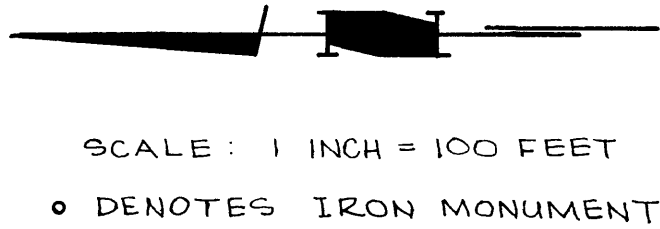

Checked and approved this 14th day of May, 1970 A.D.
Robert W. Anderson
 Anoka County Surveyor

I hereby certify that in accordance with the provisions of Chapter 508, Minnesota Statutes of 1949, as amended, I have surveyed the following described tract in the County of Anoka and State of Minnesota, to wit:

Lots 1 through 8 inclusive, Block 2, L. O. PETTIT'S ANOKA HOMES, Anoka County, Minnesota.

I hereby certify that the survey shown herein is a correct delineation of said survey. Dated this 23rd day of March, 1970, A.D.

Keith P. Caswell
 Surveyor Minnesota Registration No. 3959

We, the Mayor and Clerk of the City Council of the City of Coon Rapids, do hereby certify that on this 21 day of April, 1970, A.D., said City Council duly approved the above and foregoing Registered Land Survey and authorized the certification of such action of the Council by its Mayor and Clerk.

CITY COUNCIL OF THE CITY OF COON RAPIDS, MINNESOTA

by Robert W. Anderson Mayor
 by Mary G. Neumann Clerk

TAXES PAID

This 14th day of May, 1970
Fernith W. Campbell
 Auditor, Anoka County, Minn.
Robert A. Peterson Deputy

HEREBY CERTIFY THAT THE TAXES PAYABLE IN THE YEAR 1970 ON THE LANDS DESCRIBED WITHIN ARE PAID
Robert A. Peterson
 Anoka County Treasurer