

REGISTERED LAND SURVEY NO. 267

CITY OF BLAINE
COUNTY OF ANOKA
SEC. 7, T. 31, R. 23
Book 8 RLS Page 24

I, Jason E. Rud, hereby certify that, in accordance with the provisions of Minnesota Statutes, Section 508.47, I have surveyed the following described property situated in the County of Anoka, State of Minnesota:

Lot 27, Block 3, DONNAY'S NORTHWOOD according to the plat on file and of record in the Office of the Registrar of Titles, Anoka County, Minnesota.

and

Lot 28, Block 3, DONNAY'S NORTHWOOD according to the plat on file and of record in the Office of the Registrar of Titles, Anoka County, Minnesota.

I hereby certify that this Registered Land Survey was prepared by me or under my direct supervision; that I am a duly Licensed Land Surveyor under the laws of the State of Minnesota and that this Registered Land Survey is a correct representation of said parcel of land. Dated this day of 28 December, 2015.

Daniel W. Obermiller

Daniel W. Obermiller, Licensed Land Surveyor
Minnesota License No. 25341

CITY COUNCIL, CITY OF BLAINE, MINNESOTA

We do hereby certify that on the 5th day of November, 2015, the City Council of the City of Blaine, Minnesota, has approved this Registered Land Survey.

Tom Payne

Mayor *Callahan* Clerk

ANOKA COUNTY SURVEYOR

Pursuant to Minnesota Statutes, Section 389.09, Subd. 1, this Registered Land Survey has been reviewed and approved this 29th day of DECEMBER, 2015.

Larry D. Holm

Larry D. Holm, Anoka County Surveyor

COUNTY AUDITOR/TREASURER

Pursuant to Minnesota Statutes, Section 508.47, Subd. 4, taxes payable in the year 2015 on the land hereinbefore described have been paid. Also, pursuant to Minnesota Statutes, Section 272.12, there are no delinquent taxes and transfer entered this 20th day of December, 2015.

Janell M. Sawyer

Property Tax Administrator

By *J. Patterson*, Deputy

COUNTY RECORDER/REGISTRAR OF TITLES

COUNTY OF ANOKA, STATE OF MINNESOTA

I hereby certify that this REGISTERED LAND SURVEY NO. 267 was filed in the office of the County Recorder/Registrar of Titles for public record on this 29th day of December, 2015, at 11:15 o'clock P.M. and was duly recorded in Book 8 Page 24, as Document Number 535677.002.

Janell M. Sawyer



County Recorder/Registrar of Titles

By *J. Patterson*, Deputy

LEGEND

- DENOTES 1/2 INCH BY 18 INCH IRON MONUMENT SET MARKED BY RLS NO. 25341
- DENOTES IRON MONUMENT FOUND AS LABELED

For the purposes of this Registered Land Survey the westerly line of Lot 27, Block 3, DONNAY'S NORTHWOOD is assumed to have a bearing of North 15 degrees 27 minutes 50 seconds West.

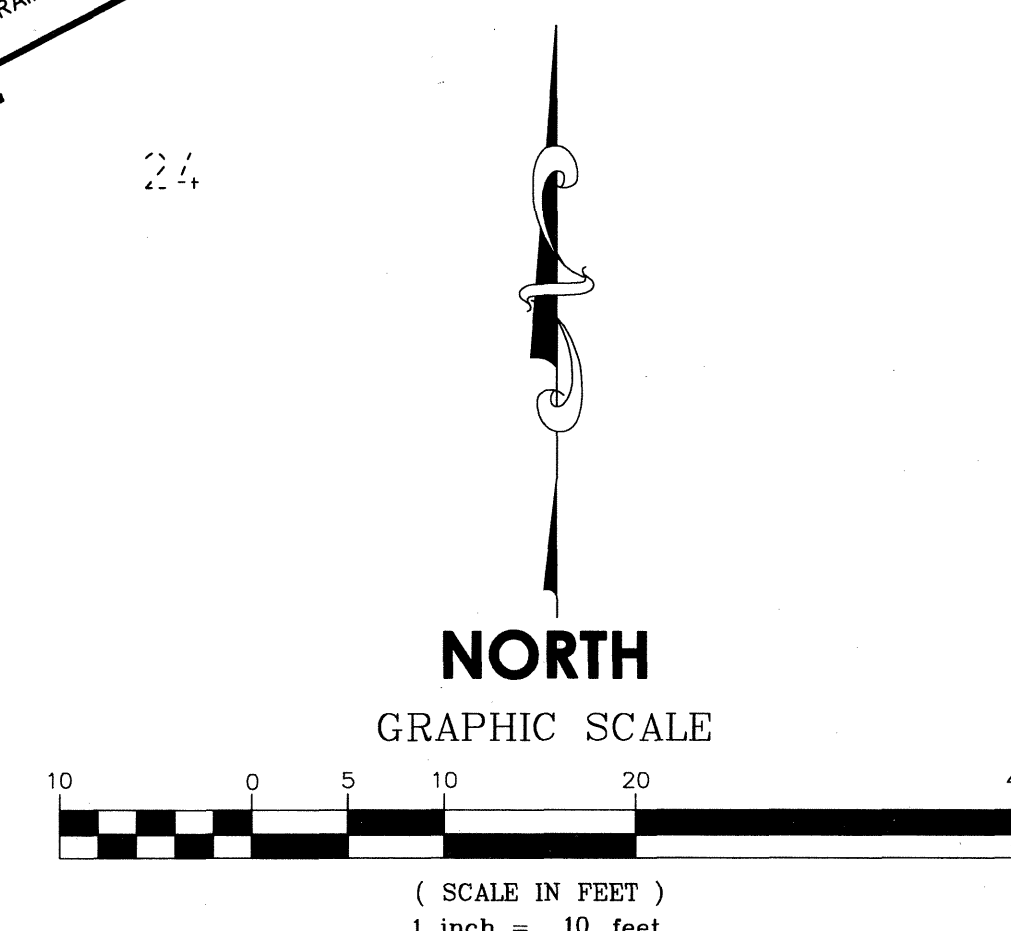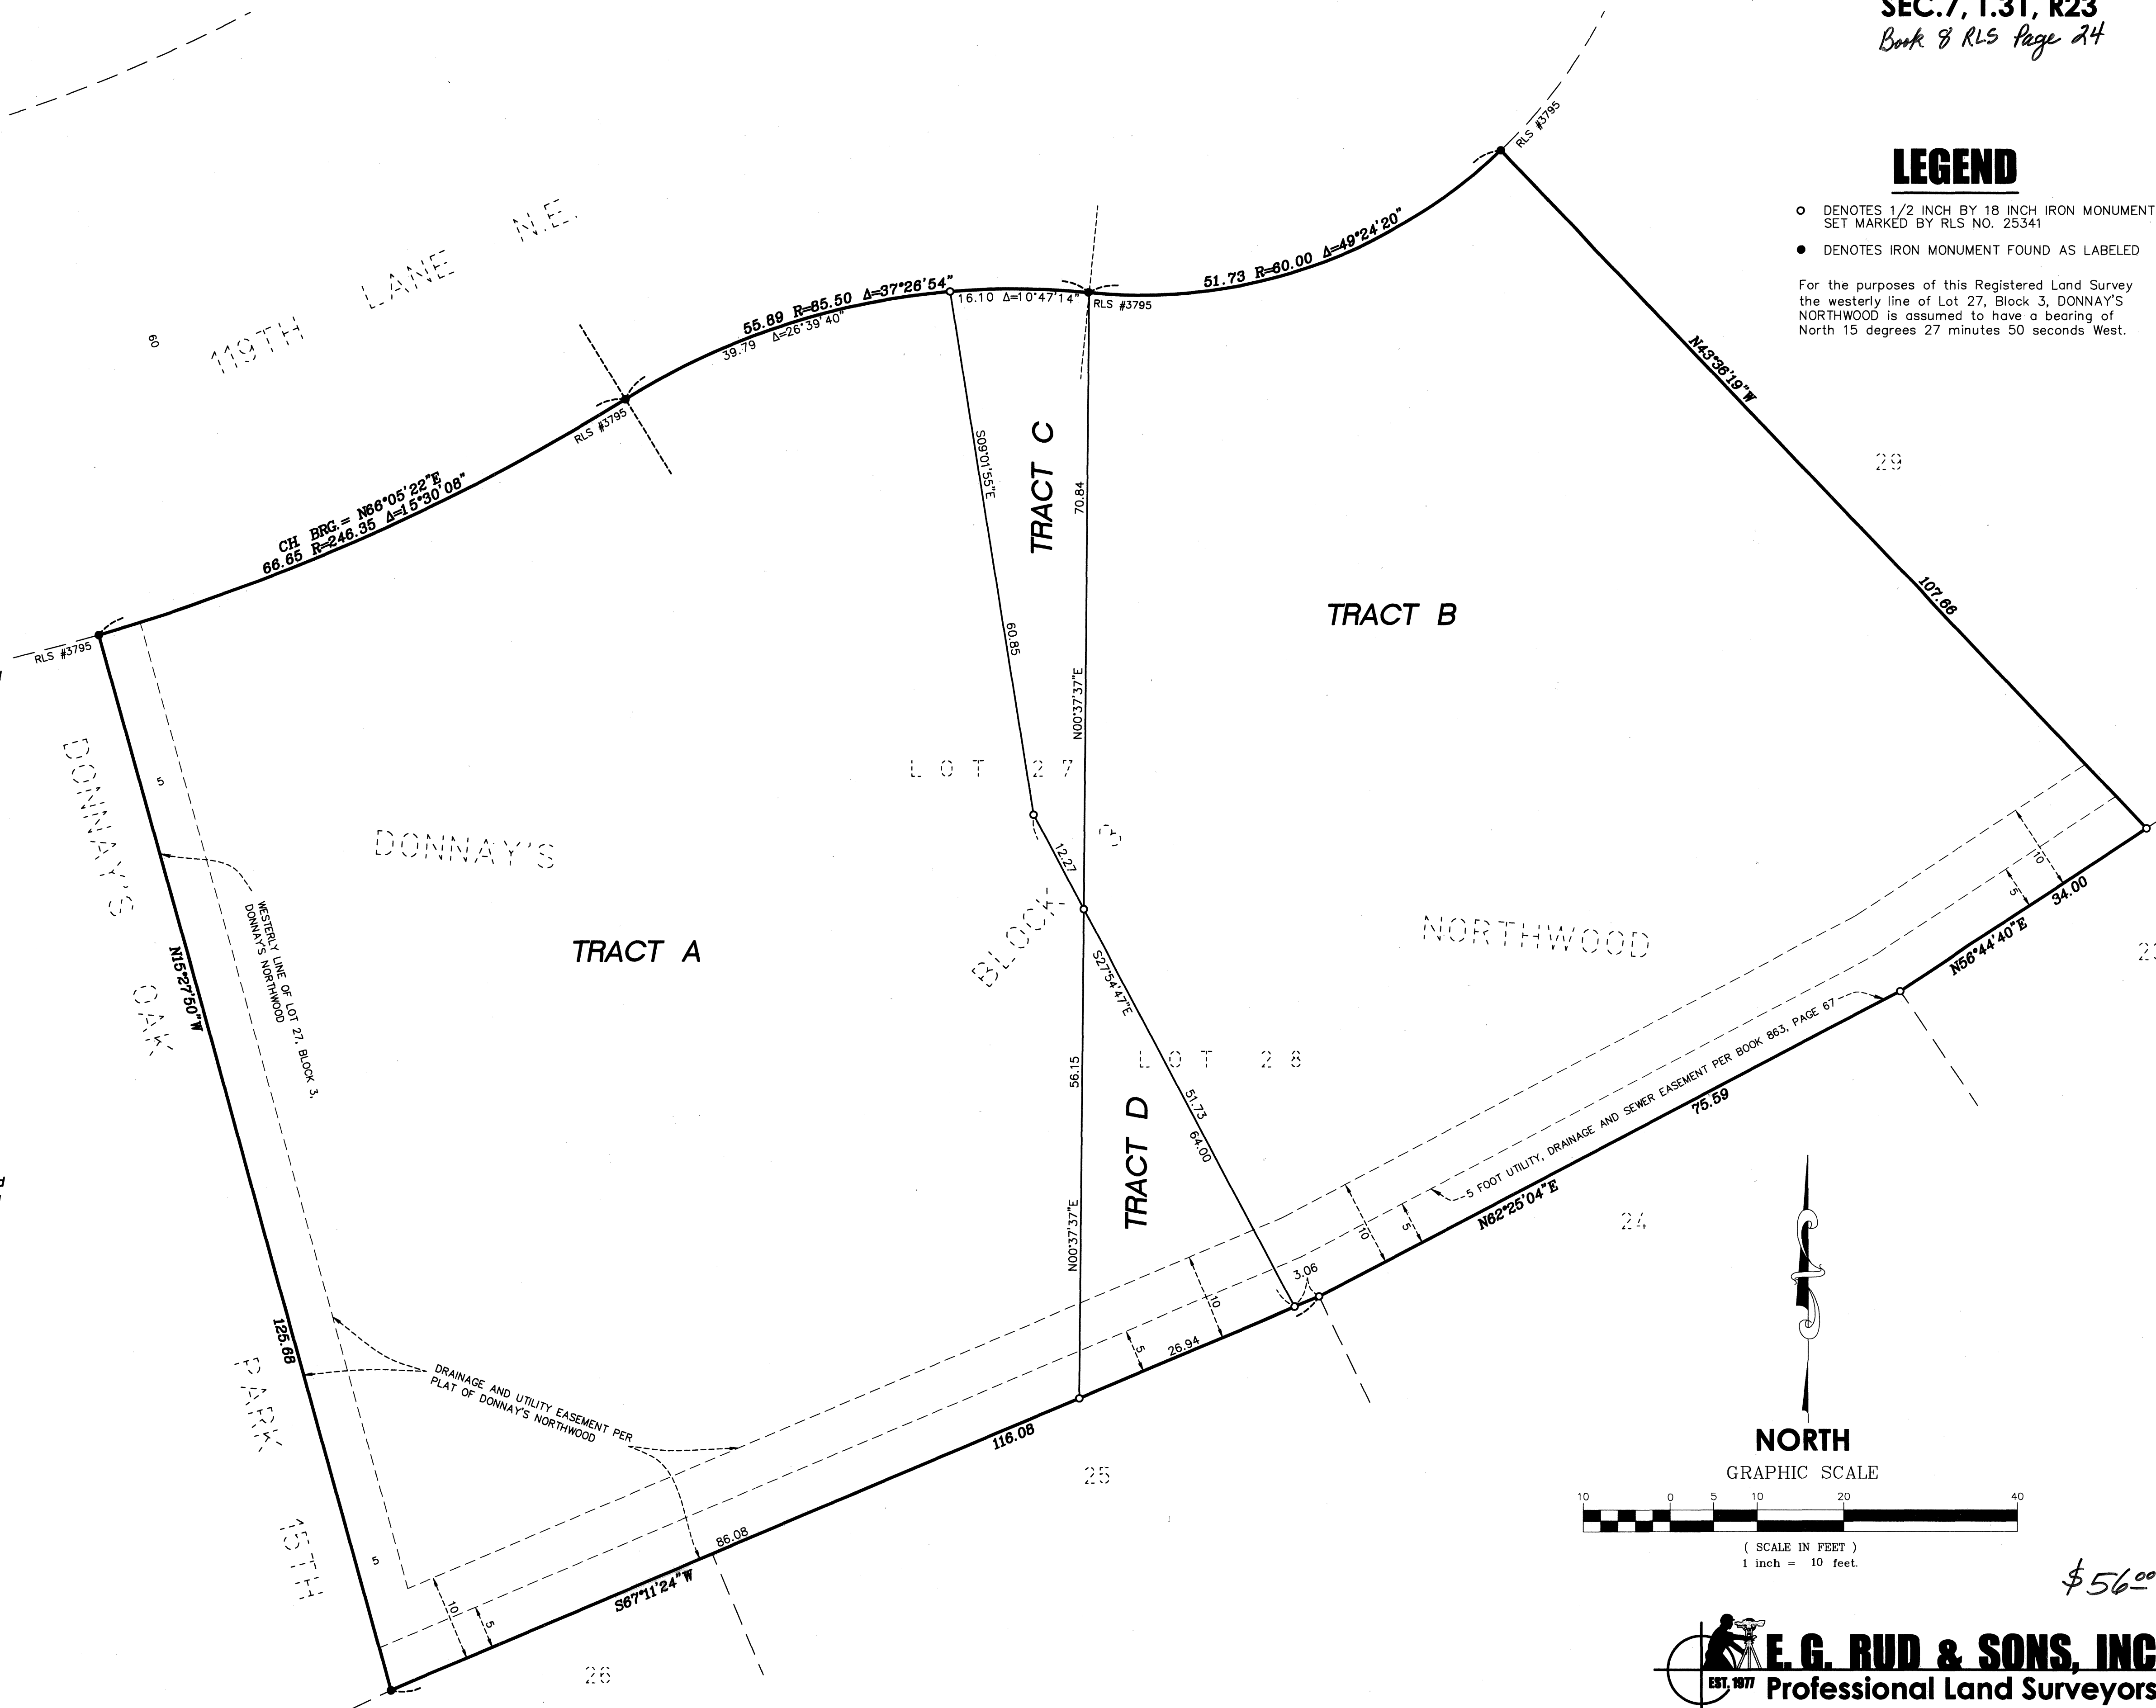

\$56.00