


REGISTERED LAND SURVEY NO. 277


CITY OF BLAINE
COUNTY OF ANOKA
SEC. 20, T. 31. R. 23

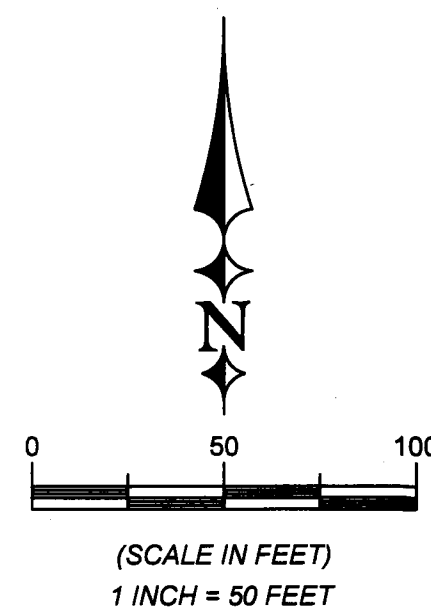

LEGEND

- DENOTES 1/2" X 18" IRON REBAR SET & MARKED BY LICENSE NO. 52146
- DENOTES FOUND MONUMENT AS MARKED

BEARING BASIS
THE SOUTH LINE OF LOT 2, BLOCK 1, BALTIMORE 2ND ADDITION IS ASSUMED TO BEAR N89°48'32"W

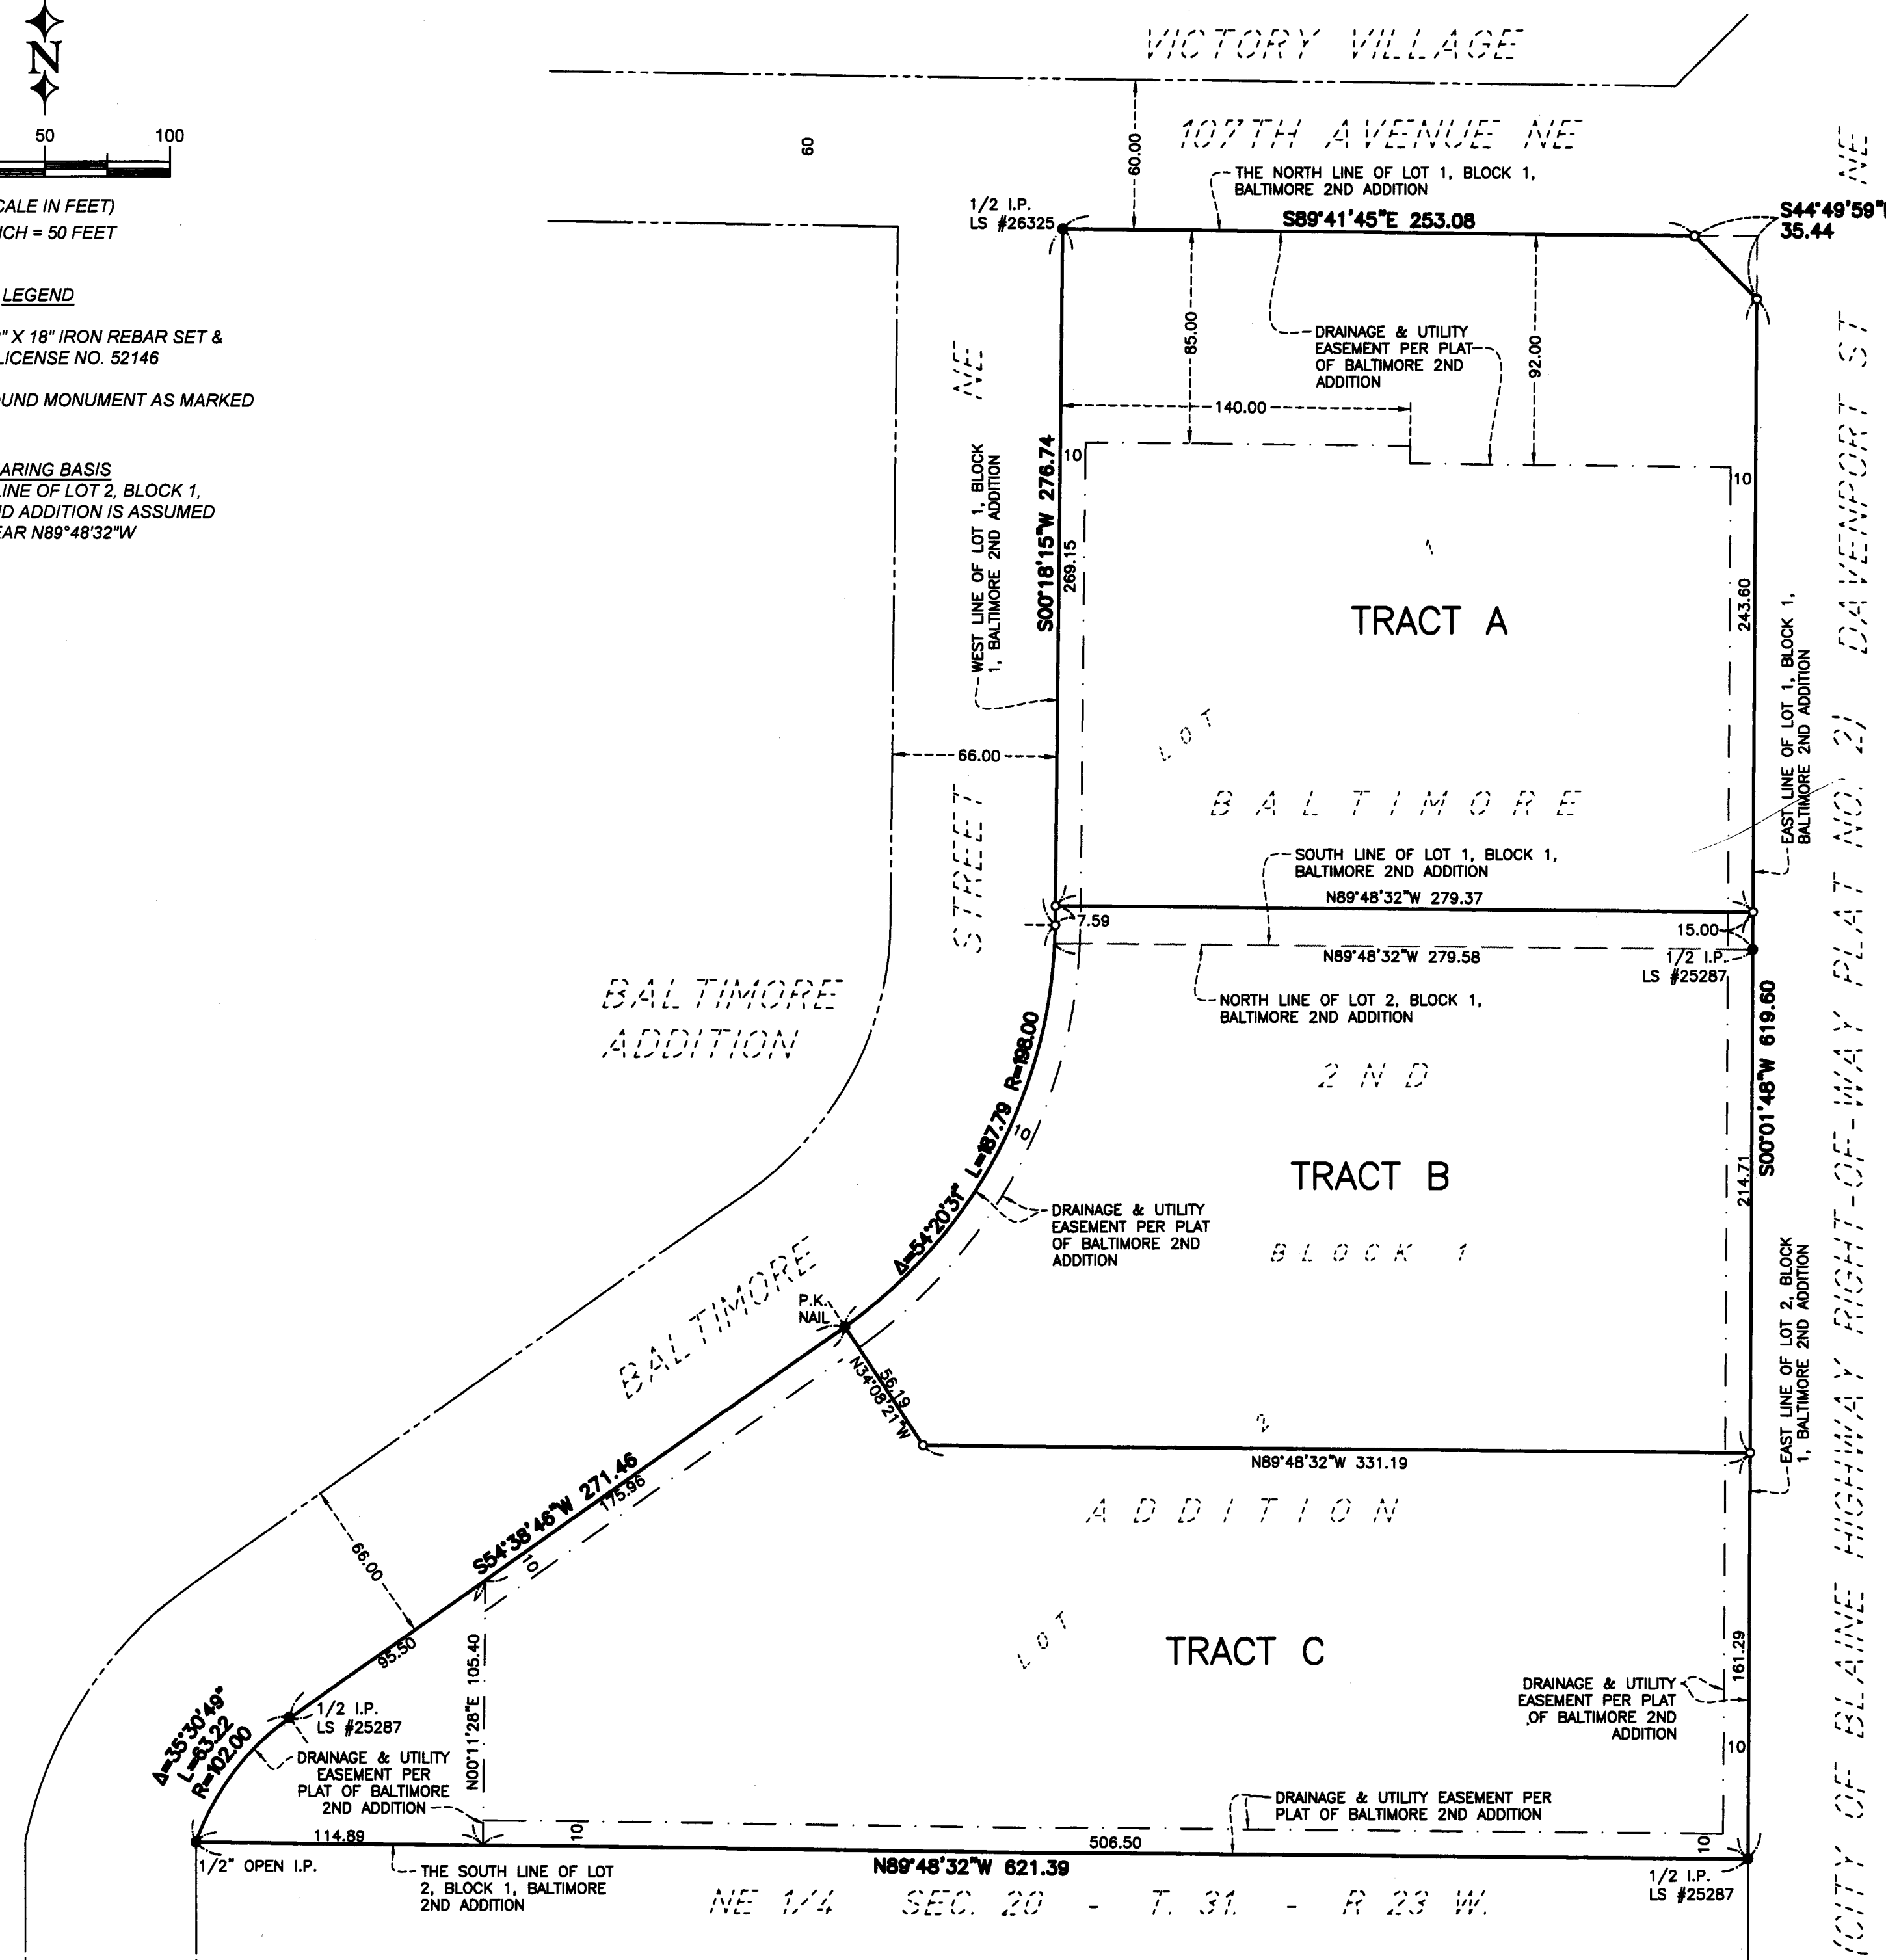

I, Greg B. Lundquist, hereby certify that, in accordance with the provisions of Minnesota Statutes, Section 508.47, I have surveyed the following described property situated in the County of Anoka, State of Minnesota:

Lot 1 and Lot 2, Block 1, BALTIMORE 2ND ADDITION.

I hereby certify that this Registered Land Survey was prepared by me or under my direct supervision; that I am a duly Licensed Land Surveyor under the laws of the State of Minnesota and that this Registered Land Survey is a correct representation of said parcel of land.

Dated this 20th day of August, 2018.

Greg B. Lundquist, Licensed Land Surveyor
Minnesota License No. 52146

City Council, City of Blaine, Minnesota

We do hereby certify that on this 22nd day of May, 2018, the City Council of the City of Blaine, Minnesota, has approved this Registered Land Survey.

Mayor

Clerk

County Surveyor

Pursuant to Minnesota Statutes, Section 389.09, Subd. 1, this Registered Land Survey has been reviewed and approved this 27th day of August, 2018.

Charles F. Gitzen,
Anoka County Surveyor

County Auditor/Treasurer

Pursuant to Minnesota Statutes, Section 508.47, Subd. 4, taxes payable in the year 2018 on the land hereinbefore described have been paid. Also, pursuant to Minnesota Statutes, Section 272.12, there are no delinquent taxes and transfer entered this 27th day of August, 2018.

Jonell M. Sawyer
Property Tax Administrator

By:
Deputy

County Recorder/Registrar of Titles

County of Anoka, State of Minnesota

I hereby certify that this Registered Land Survey No. 277 was filed in the office of the County Recorder/Registrar of Titles for public record on this 27th day of Aug, 2018, at 3:58 o'clock P.M. and was duly recorded as Document Number 559192.002.

Jonell M. Sawyer
County Recorder, Registrar of Titles

By:
Deputy.