


REGISTERED LAND SURVEY NO. 29

ANOKA COUNTY, MINNESOTA

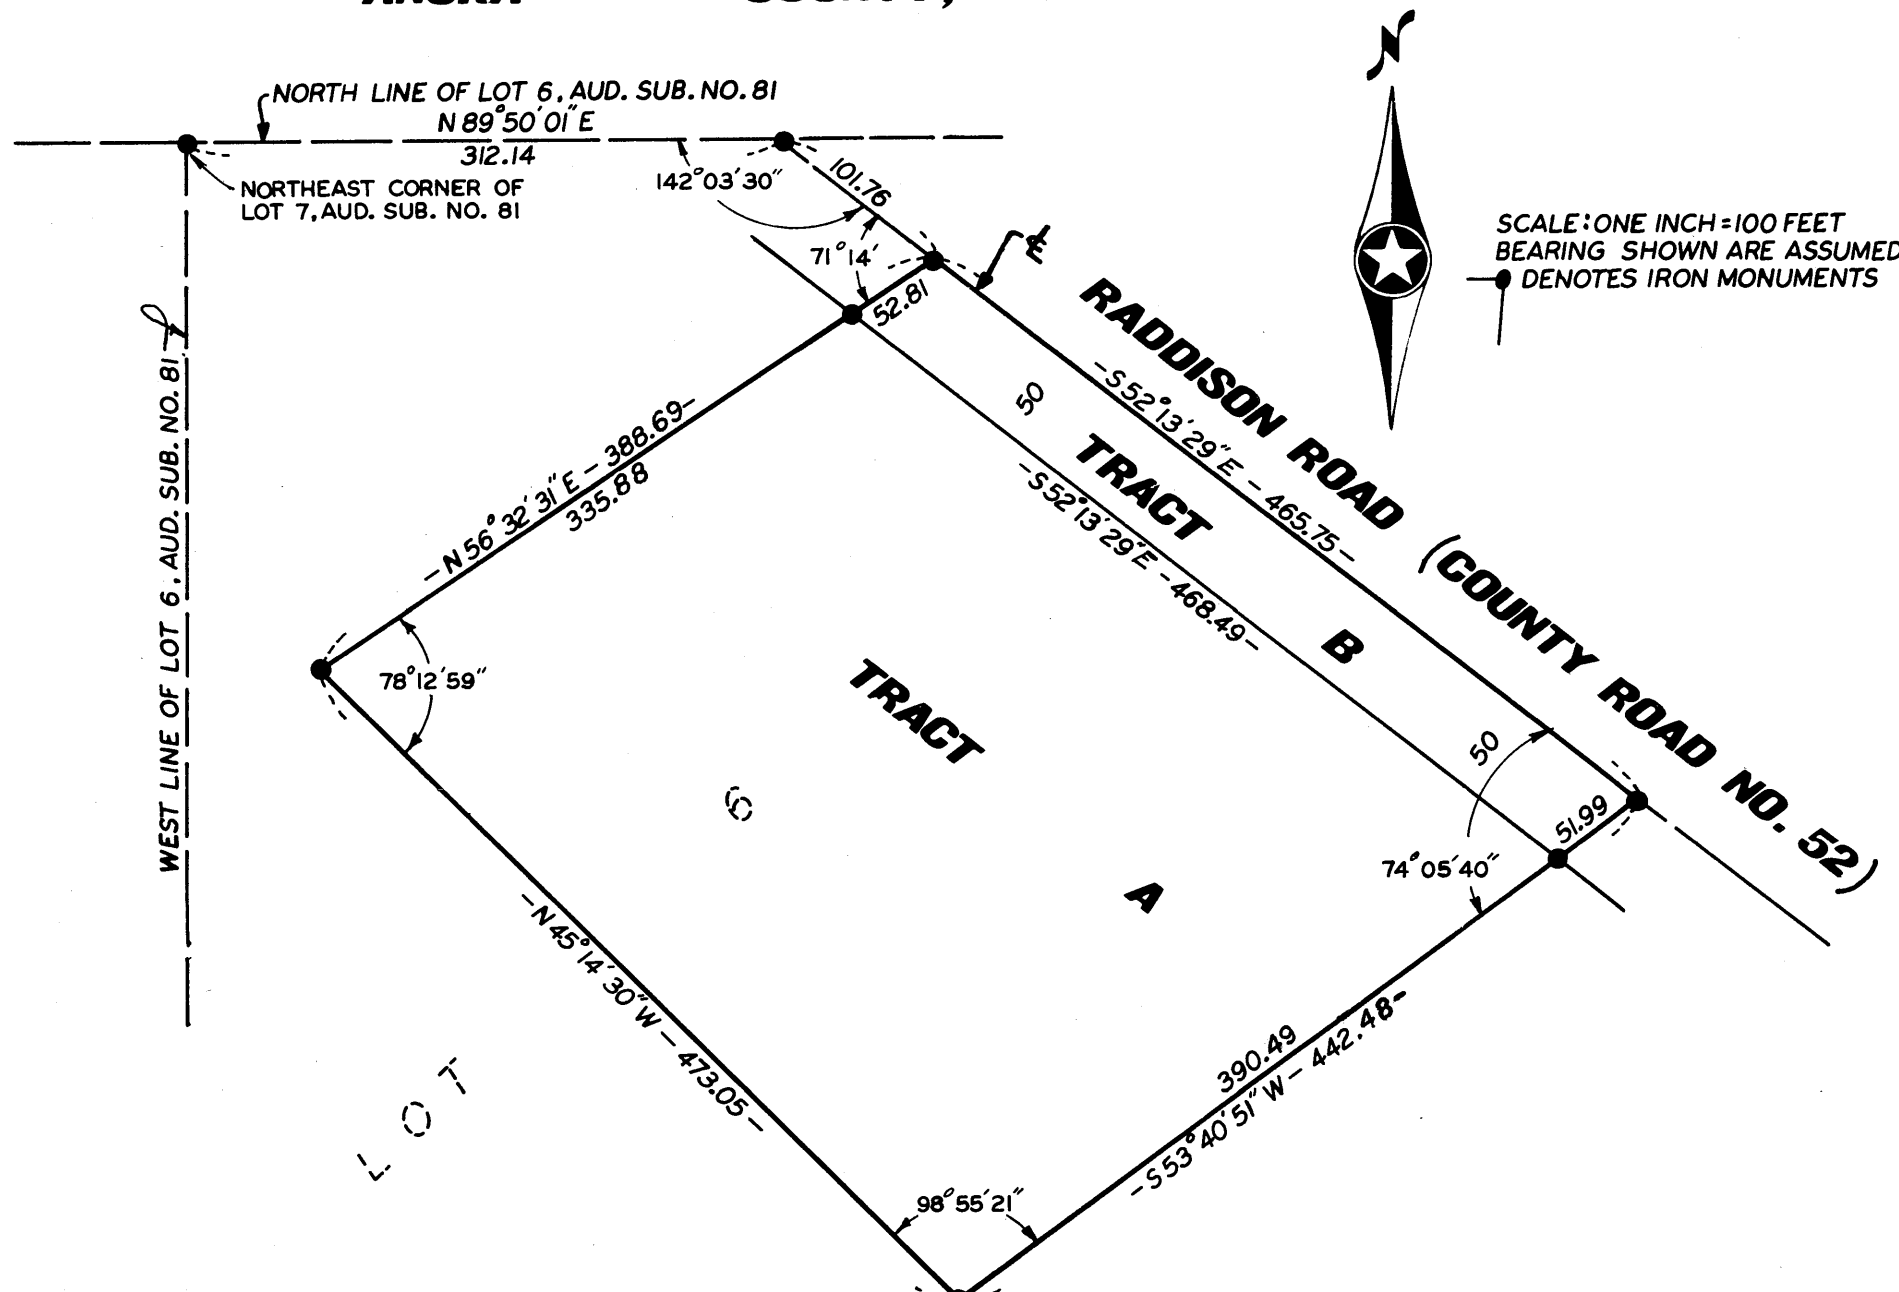

SCALE: ONE INCH = 100 FEET
BEARING SHOWN ARE ASSUMED
● DENOTES IRON MONUMENTS

I hereby certify that in accordance with the provisions of Chapter 508, Minnesota Statutes of 1949, as amended, I have surveyed the following described tract of land in the County of Anoka and State of Minnesota to-wit: That part of Lot numbered Six (6) described as follows: Beginning at the northeast corner of Lot 7, Auditor's Subdivision No. 81; thence East along the North line of Lot 6, 312.14 feet to the center line of Raddison Road, as now travelled; thence southeasterly at an interior angle of 142° 03' 30" along the center line of Raddison Road, 101.76 feet to the actual point of beginning of the tract of land to be hereby described; thence at an exterior angle of 71° 14' for a distance of 388.69 feet; thence southeasterly at an interior angle of 78° 12' 59" for a distance of 473.05 feet; thence north-easterly at an interior angle of 98° 55' 21" for a distance of 442.48 feet to the center line of Raddison Road as now travelled; thence northwesterly at an interior angle of 74° 05' 40" along the center line of Raddison Road a distance of 465.75 feet to the actual point of beginning, Auditor's Subdivision No. 81, according to the map or plat thereof on file and of record in the office of the Register of Deeds in and for Anoka County, Minnesota.

That the survey shown thereon is a correct delineation of said survey.

Blaine, Minnesota
Dated this 15th day of JANUARY A.D. 19 71.

N. C. Hoium
Registered Land Surveyor - Minnesota Reg. No. 4427

We hereby certify that the City Council of the City of Blaine, Anoka County, Minnesota duly accepted and approved this Registered Land Survey at a regular meeting thereof held this 21 day of JANUARY A.D. 19 71.

69904
Office of REGISTRAR OF TITLES
STATE OF MINNESOTA
COUNTY OF ANOKA

I hereby certify that the within instrument was filed in this office on the ___ day of MAR 5 1971 A.D. 19__ at 9 o'clock A.M.
By Richard J. Ondahl Registrar of Titles
By William Boettcher DEPUTY REGISTRAR OF TITLES

CITY OF BLAINE, ANOKA COUNTY, MINNESOTA
By Robert C. Hayward Mayor
By James R. Hank Clerk

TAXES PAID

This 4 day of March 1971
Richard J. Ondahl
Anoka County, Minn.
By Erin J. Kelly
APPROVED 1764 MAR 5 71 1200 26

I HEREBY CERTIFY THAT THE TAXES PAYABLE IN THE YEAR 1971 ON THE LANDS DESCRIBED WITHIN ARE PAID
Robert A. Peterson
Anoka County Treasurer

Checked and approved this 4th day of March 1971 (A.D.)
Richard W. Anderson
Anoka County Surveyor