

REGISTERED LAND SURVEY NO. 32

ANOKA COUNTY, MINNESOTA

COLUMBIA HEIGHTS ANNEX TO MINNEAPOLIS 7TH STREET


40

40

40TH AVENUE N.E.

40

40

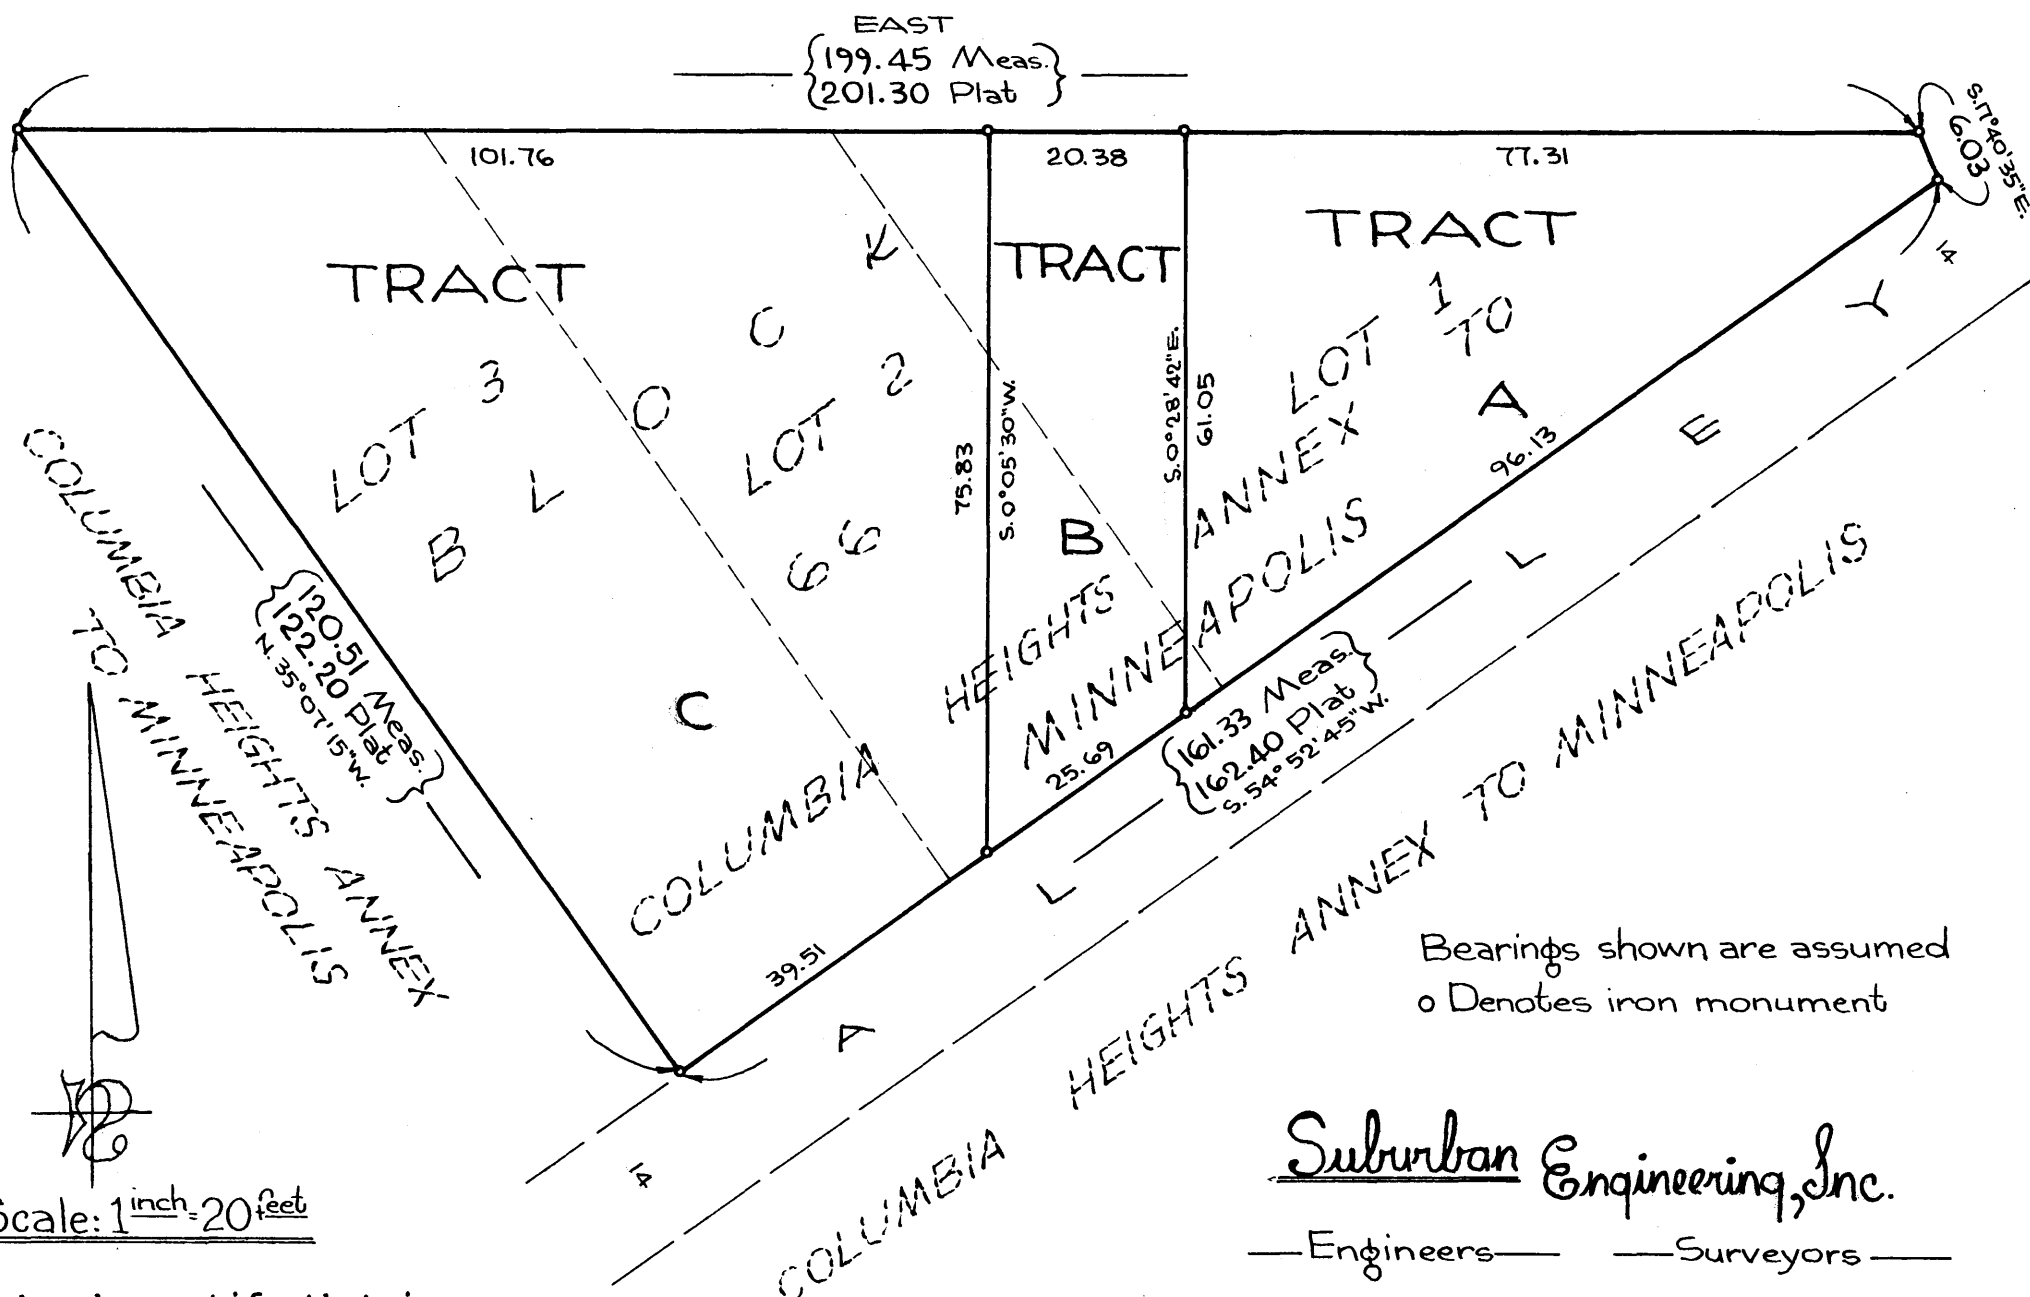

Bearings shown are assumed  
o Denotes iron monument

Suburban Engineering, Inc.

Engineers Surveyors

Scale: 1 inch = 20 feet

I hereby certify that in accordance with the provisions of Chapter 508, Minnesota Statutes of 1949, as amended, I have surveyed the following described tract of land in the County of Anoka and State of Minnesota to-wit: Lots 1, 2 and 3, Block 66, Columbia Heights Annex to Minneapolis, Anoka County, Minnesota.

This Registered Land Survey has been approved and accepted by the City Council of Columbia Heights at a regular meeting thereof held this 10 day of MAY A.D. 1971.

This is a correct delineation of the survey dated this 26 day of April A.D. 1971.

CITY COUNCIL OF COLUMBIA HEIGHTS

by Emmett M. W. ... Mayor

by Malcolm D. ... Manager

Checked and approved this 10 day of June, 1971 A.D.  
E. A. Rathbun  
Surveyor-Minn. Reg. #3795

Blond N. Anderson  
Anoka County Surveyor

73358

Office of REGISTRAR OF TITLES  
STATE OF MINNESOTA  
COUNTY OF ANOKA

I hereby certify that the within instrument was filed in this office on the 10 day of JUNE A.D. 1971 at 11:15 o'clock A.M.  
By J. Omdahl Registrar of Titles  
By Ellen Bostelman DEPUTY REGISTRAR OF TITLES

"NO DELINQUENT TAXES"

June 15 1971  
...  
Auditor, Anoka County

"NO DELINQUENT TAXES"

June 15 1971  
...  
Auditor, Anoka County