


REGISTERED LAND SURVEY NO. 37
Anoka County Minnesota

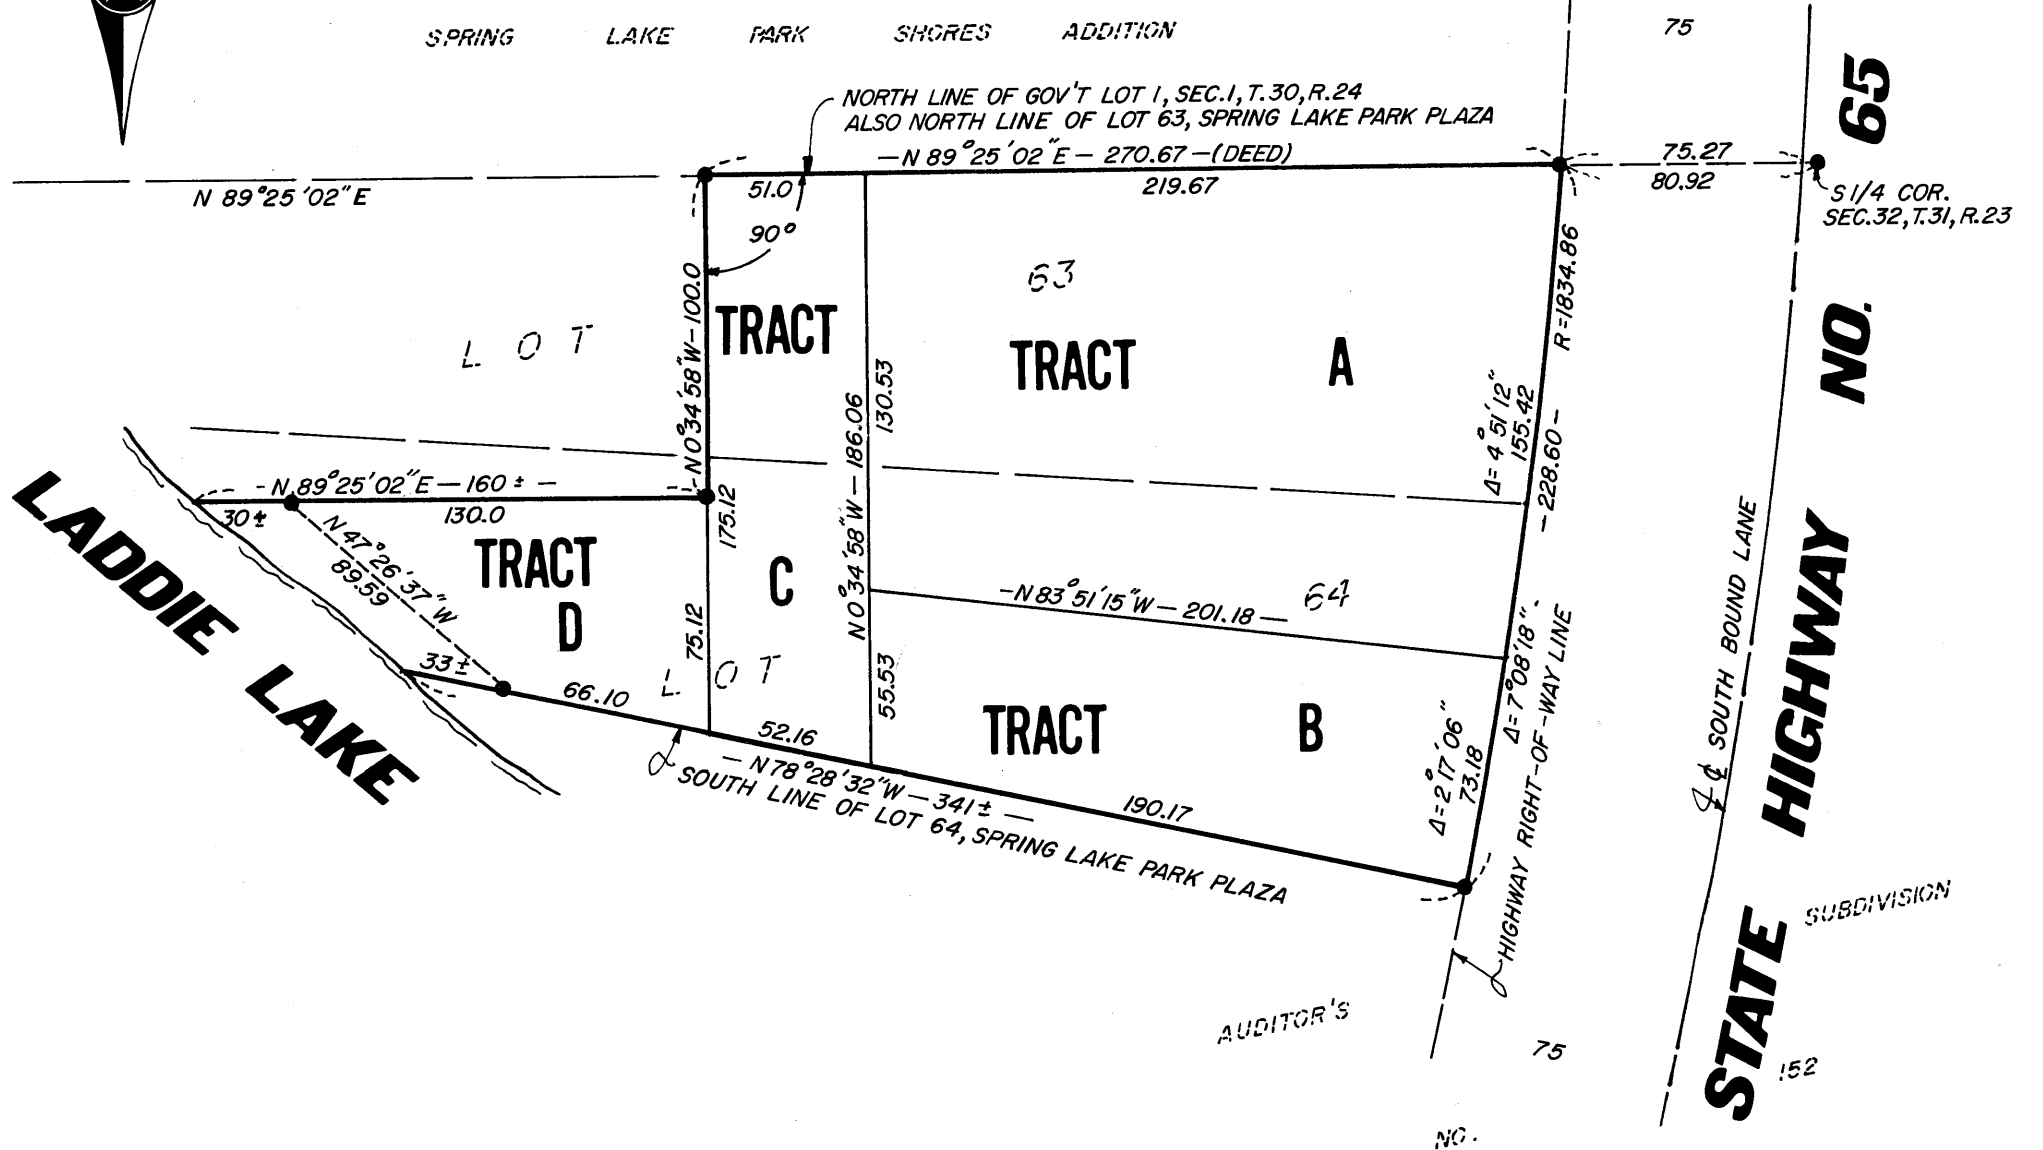

SCALE: ONE INCH=60 FEET
BEARINGS SHOWN ARE ASSUMED
DENOTES IRON MONUMENTS



I HEREBY CERTIFY THAT IN ACCORDANCE WITH THE PROVISIONS OF CHAPTER 508, MINNESOTA STATUTES OF 1949, AS AMENDED, I HAVE SURVEYED THE FOLLOWING DESCRIBED TRACT OF LAND IN THE COUNTY OF ANOKA AND STATE OF MINNESOTA TO-WIT: Lots SIXTY-THREE (63) AND SIXTY-FOUR (64), SPRING LAKE PARK PLAZA ACCORDING TO THE MAP OR PLAT THEREOF ON FILE AND OF RECORD IN THE OFFICE OF THE REGISTRAR OF TITLES ANOKA COUNTY MINNESOTA, EXCEPT THAT PART OF LOT SIXTY-THREE (63), AND THAT PART OF LOT SIXTY-FOUR (64), SPRING LAKE PARK PLAZA, LYING WEST OF A POINT WHICH POINT IS 270.67 FEET WEST OF THE NORTHEAST CORNER OF SAID LOT SIXTY-THREE (63). FROM THAT POINT THENCE SOUTH 100 FEET ALONG A LINE WHICH IS PERPENDICULAR TO SAID NORTH LINE OF LOT SIXTY-THREE (63), THENCE WEST ALONG A LINE WHICH IS PARALLEL TO THE NORTH LINE OF LOT SIXTY-THREE (63) TO THE SHORE LINE OF LADDIE LAKE, THENCE NORTHWESTERLY ALONG SAID SHORE LINE OF LADDIE LAKE TO THE POINT WHERE SAID SHORE LINE AND NORTH LOT LINE OF LOT SIXTY-THREE (63) INTERSECT. THENCE EAST ON THE NORTH LOT LINE OF LOT SIXTY-THREE (63) TO THE POINT OF ORIGIN.

THAT THE SURVEY SHOWN THEREON IS A CORRECT DELINEATION OF SAID SURVEY.

BLAINE, MINNESOTA
DATED THIS 17th DAY OF APRIL A.D. 1972.

M. C. Hoium
REGISTERED LAND SURVEYOR - MINN. REG. NO. 4427

WE HEREBY CERTIFY THAT THE VILLAGE COUNCIL OF THE VILLAGE OF SPRING LAKE PARK, ANOKA COUNTY, MINNESOTA DULY ACCEPTED AND APPROVED THIS REGISTERED LAND SURVEY AT A REGULAR MEETING THEREOF HELD THIS 15th DAY OF MAY A.D. 1972.

VILLAGE OF SPRING LAKE PARK, ANOKA COUNTY, MINNESOTA

BY Donald B. Busch MAYOR

BY Donald B. Busch CLERK
76188

Checked and approved this 6th
day of Oct., 1972 A.D.
Richard W. Anderson
Anoka County Surveyor

"NO DELINQUENT TAXES
AND TRANSFER ENTERED"

Oct 6 1972
E. Charles A. Hoffmann
Auditor, Anoka County

BY William F. Heintz
Deputy

Office of REGISTRAR OF TITLES
STATE OF MINNESOTA
COUNTY OF ANOKA
I hereby certify that the within instrument
was filed in this office on the ___ day of
OCT 10 1972 A.D. 19__ at __ o'clock A.M.
Neil J. Orndahl Registrar of Titles
By Edmund Goettcher
DEPUTY REGISTRAR OF TITLES

N.C. HOIUM & ASSOCIATES, INC. - ENGINEERS - SURVEYORS