

REGISTERED LAND SURVEY NO. 43 ANOKA COUNTY, MINNESOTA

80614




SCALE: ONE INCH=100 FEET BEARINGS SHOWN ARE ASSUMED DENOTES IRON MONUMENT

Office of REGISTRAR OF TITLES STATE OF MINNESOTA COUNTY OF ANOKA

I hereby certify that the within instrument was filed in this office on the ... day of OCT 31 1973 A.D. 19... at 11:50 o'clock A.M.

By: [Signature] Registrar of Titles [Signature] Deputy Registrar of Titles

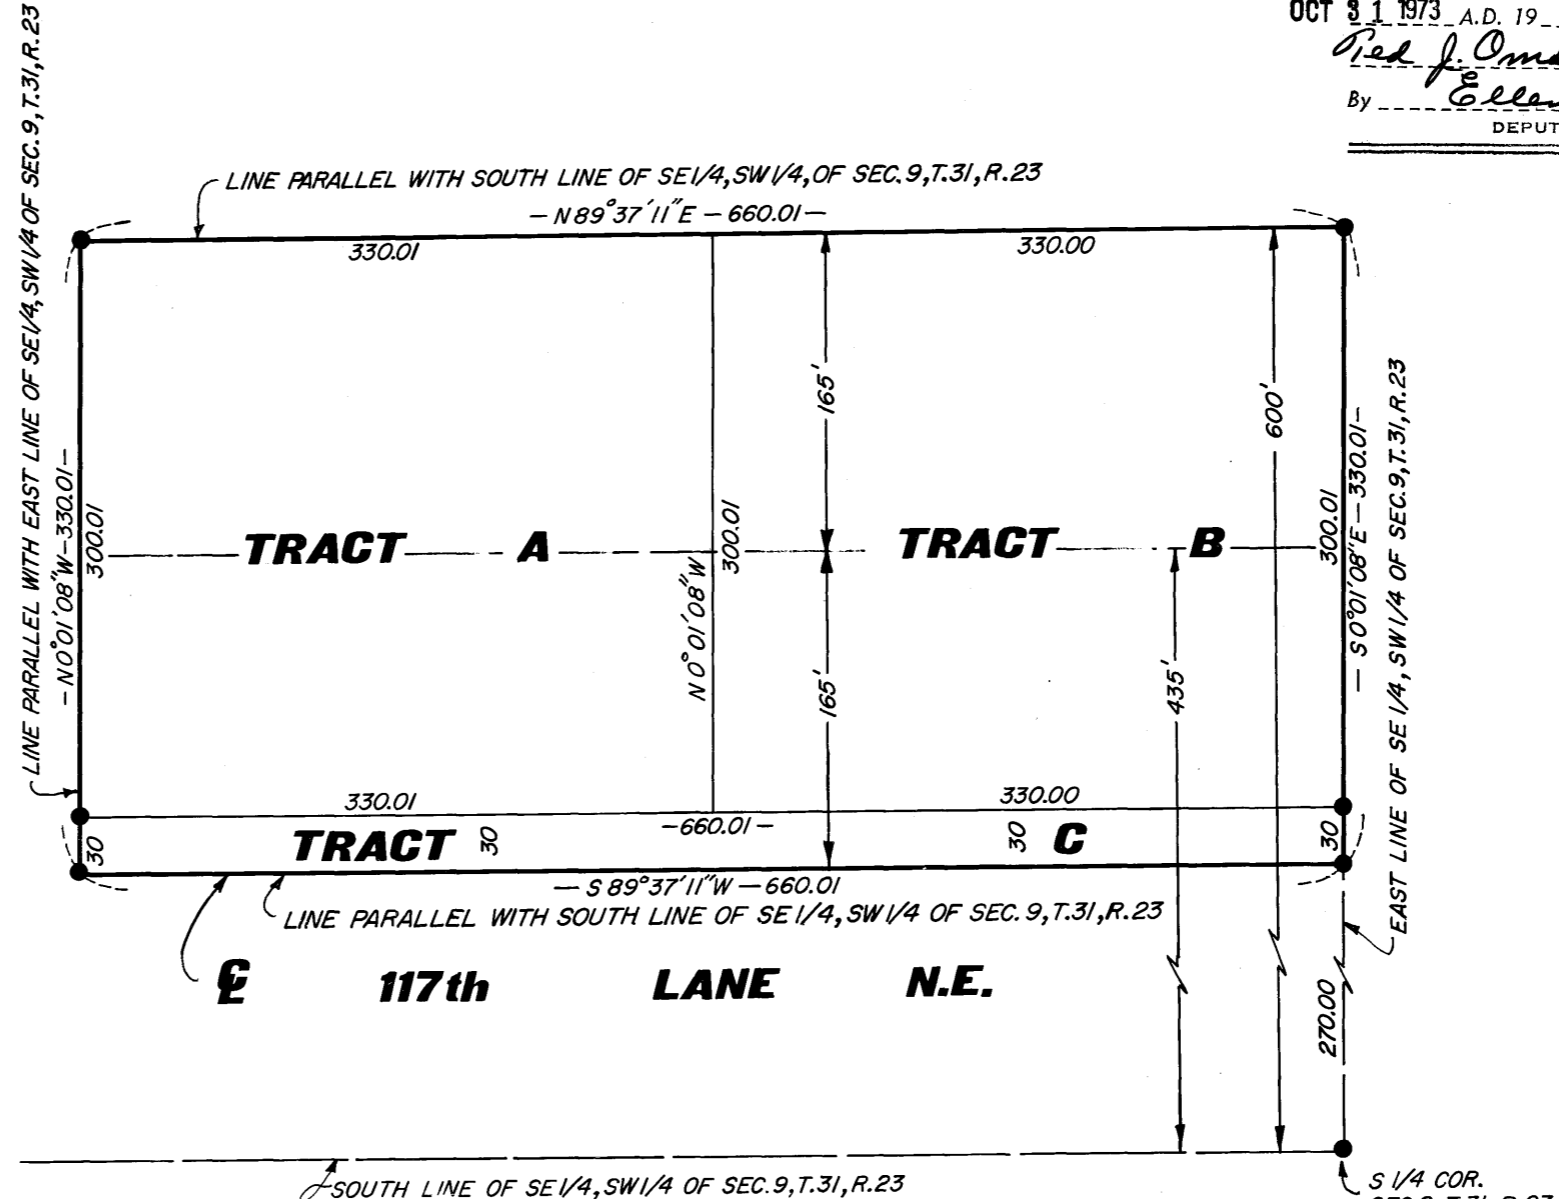

I HEREBY CERTIFY THAT IN ACCORDANCE WITH THE PROVISIONS OF CHAPTER 508, MINNESOTA STATUTES OF 1949, AS AMENDED, I HAVE SURVEYED THE FOLLOWING DESCRIBED TRACT OF LAND IN THE COUNTY OF ANOKA AND STATE OF MINNESOTA TO-WIT:

THAT THE SURVEY SHOWN THEREON IS A CORRECT DELINEATION OF SAID SURVEY. BLAINE, MINNESOTA DATED THIS 10th DAY OF SEPT. A. D. 1973.

[Signature] N. C. HOIUM REGISTERED LAND SURVEYOR - MINNESOTA REGISTRATION NO. 4427

WE HEREBY CERTIFY THAT THE CITY COUNCIL OF THE CITY OF BLAINE, ANOKA COUNTY, MINNESOTA DULY ACCEPTED AND APPROVED THIS REGISTERED LAND SURVEY AT A REGULAR MEETING THEREOF HELD THIS 7 DAY OF December A. D. 1973

NO DELINQUENT TAXES AND TRANSFER ENTERED Oct. 31 1973 Charles R. Lefebvre Auditor, Anoka County Nancy C. Anspa Deputy

CITY OF BLAINE, ANOKA COUNTY, MINNESOTA BY [Signature] MAYOR Pro Tem BY [Signature] MANAGER

Checked and approved this 21st day of October, 1973 A.D. [Signature] Anoka County Surveyor

N.C. HOIUM & ASSOCIATES, INC. — Engineers — Surveyors

APR 5 3 7 2 2 OCT 31 73 12.00 BG 3 1 73 2.00 BG