


82292

REGISTERED LAND SURVEY NO. 47.

ANOKA COUNTY, MINNESOTA

Office of REGISTRAR OF TITLES
STATE OF MINNESOTA
COUNTY OF ANOKA

I hereby certify that the within instrument was filed in this office on the _____ day of MAY 2, 1974 A.D. 1974 at 2:30 o'clock P.M.
By Richard J. Omdahl Registrar of Titles
Ellen Boltz DEPUTY REGISTRAR OF TITLES

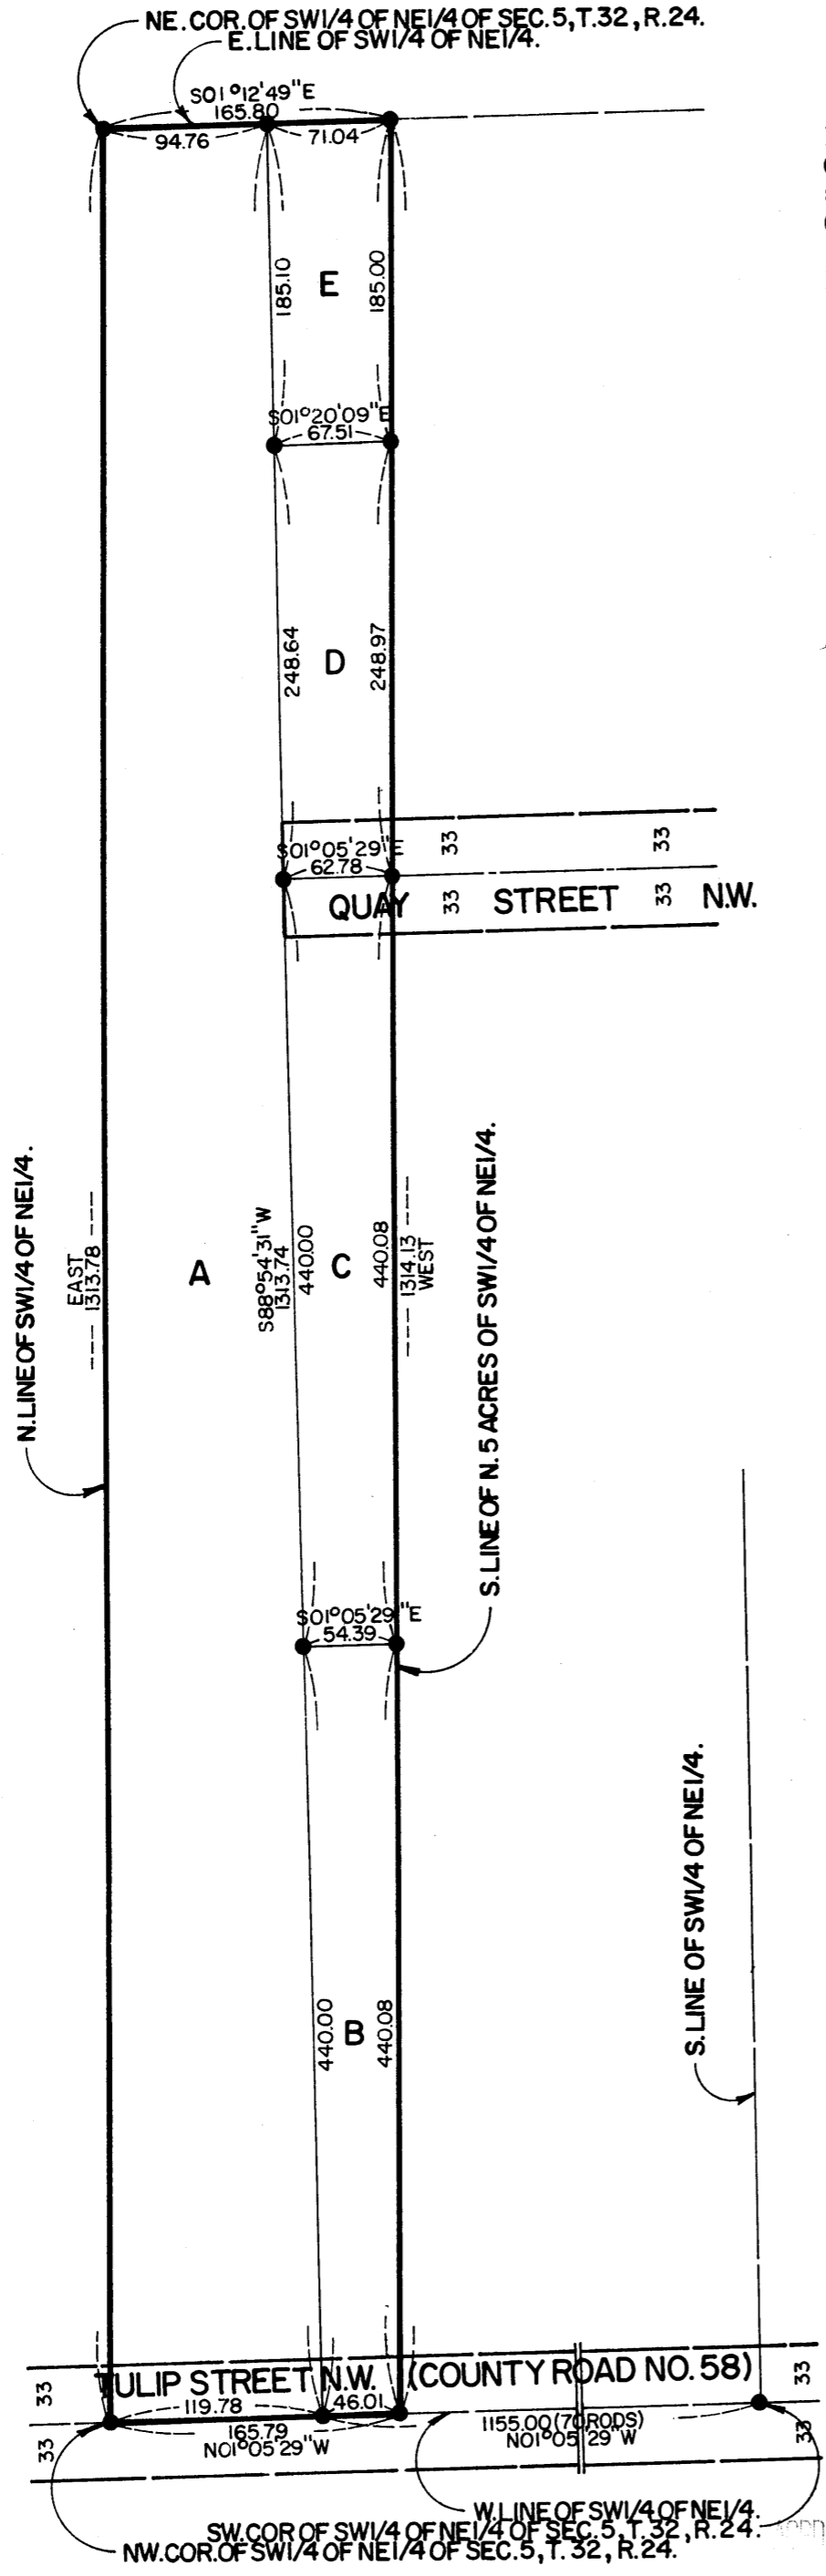

I hereby certify that in accordance with the provisions of Chapter 508, Minnesota Statutes of 1949 as amended, I have surveyed the following described property situated in the County of Anoka, State of Minnesota, to-wit: The North 5 acres of the SW 1/4 of the NE 1/4 of Section 5, Township 32, Range 24.

That the survey shown hereon is a correct delineation of said survey.
Dated this 28th day of March, 1974 A.D.

Leroy H. Winner
Land Surveyor
Minnesota Registration No. 4987

The Registered Land Survey shown on this sheet was approved and accepted by the Town Board of the Township of Grow at a regular meeting held this 20th day of March, 1974 A.D.

Richard J. Schneider
Chairman
Arthur J. Jaworski
Clerk

This Registered Land Survey was approved and accepted by the Board of County Commissioners of the County of Anoka, State of Minnesota, at a regular meeting held this 9th day of April, 1974 A.D.

Paul R. W. Anderson
Chairman
Charles P. Lefebvre
Auditor

Recommended for approval this 10th day of April, 1974, 1974 A.D.


C. J. Lundheim
County Highway Engineer
Anoka County, Minnesota

This Registered Land Survey was approved as to form and execution on this 1st day of May, 1974 A.D.

Robert W. White
Assoc. County Attorney
Anoka County, Minnesota

This Registered Land Survey was checked and approved on this 9th day of April, 1974 A.D.

Roland W. Anderson
County Surveyor
Anoka County, Minnesota

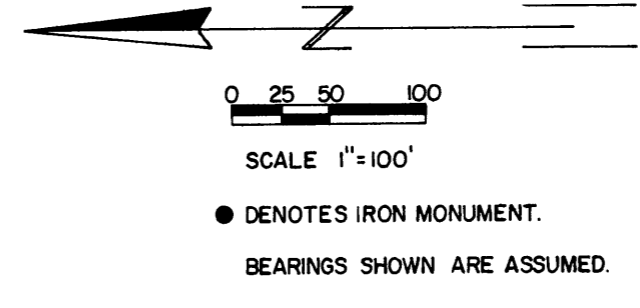

"NO DELINQUENT TAXES AND TRANSFER ENTERED"
May 2 1974
Charles P. Lefebvre
Auditor, Anoka County
BY William L. Langner
Deputy

LEROY H. WINNER & ASSOCIATES, INC.
- LAND SURVEYORS -
8398 CENTER DRIVE ; MINNEAPOLIS, MINNESOTA 55432