


REGISTERED LAND SURVEY No. 48

CENTER SECTION 14-T31-R22
N.E. CORNER GOV'T. LOT 3

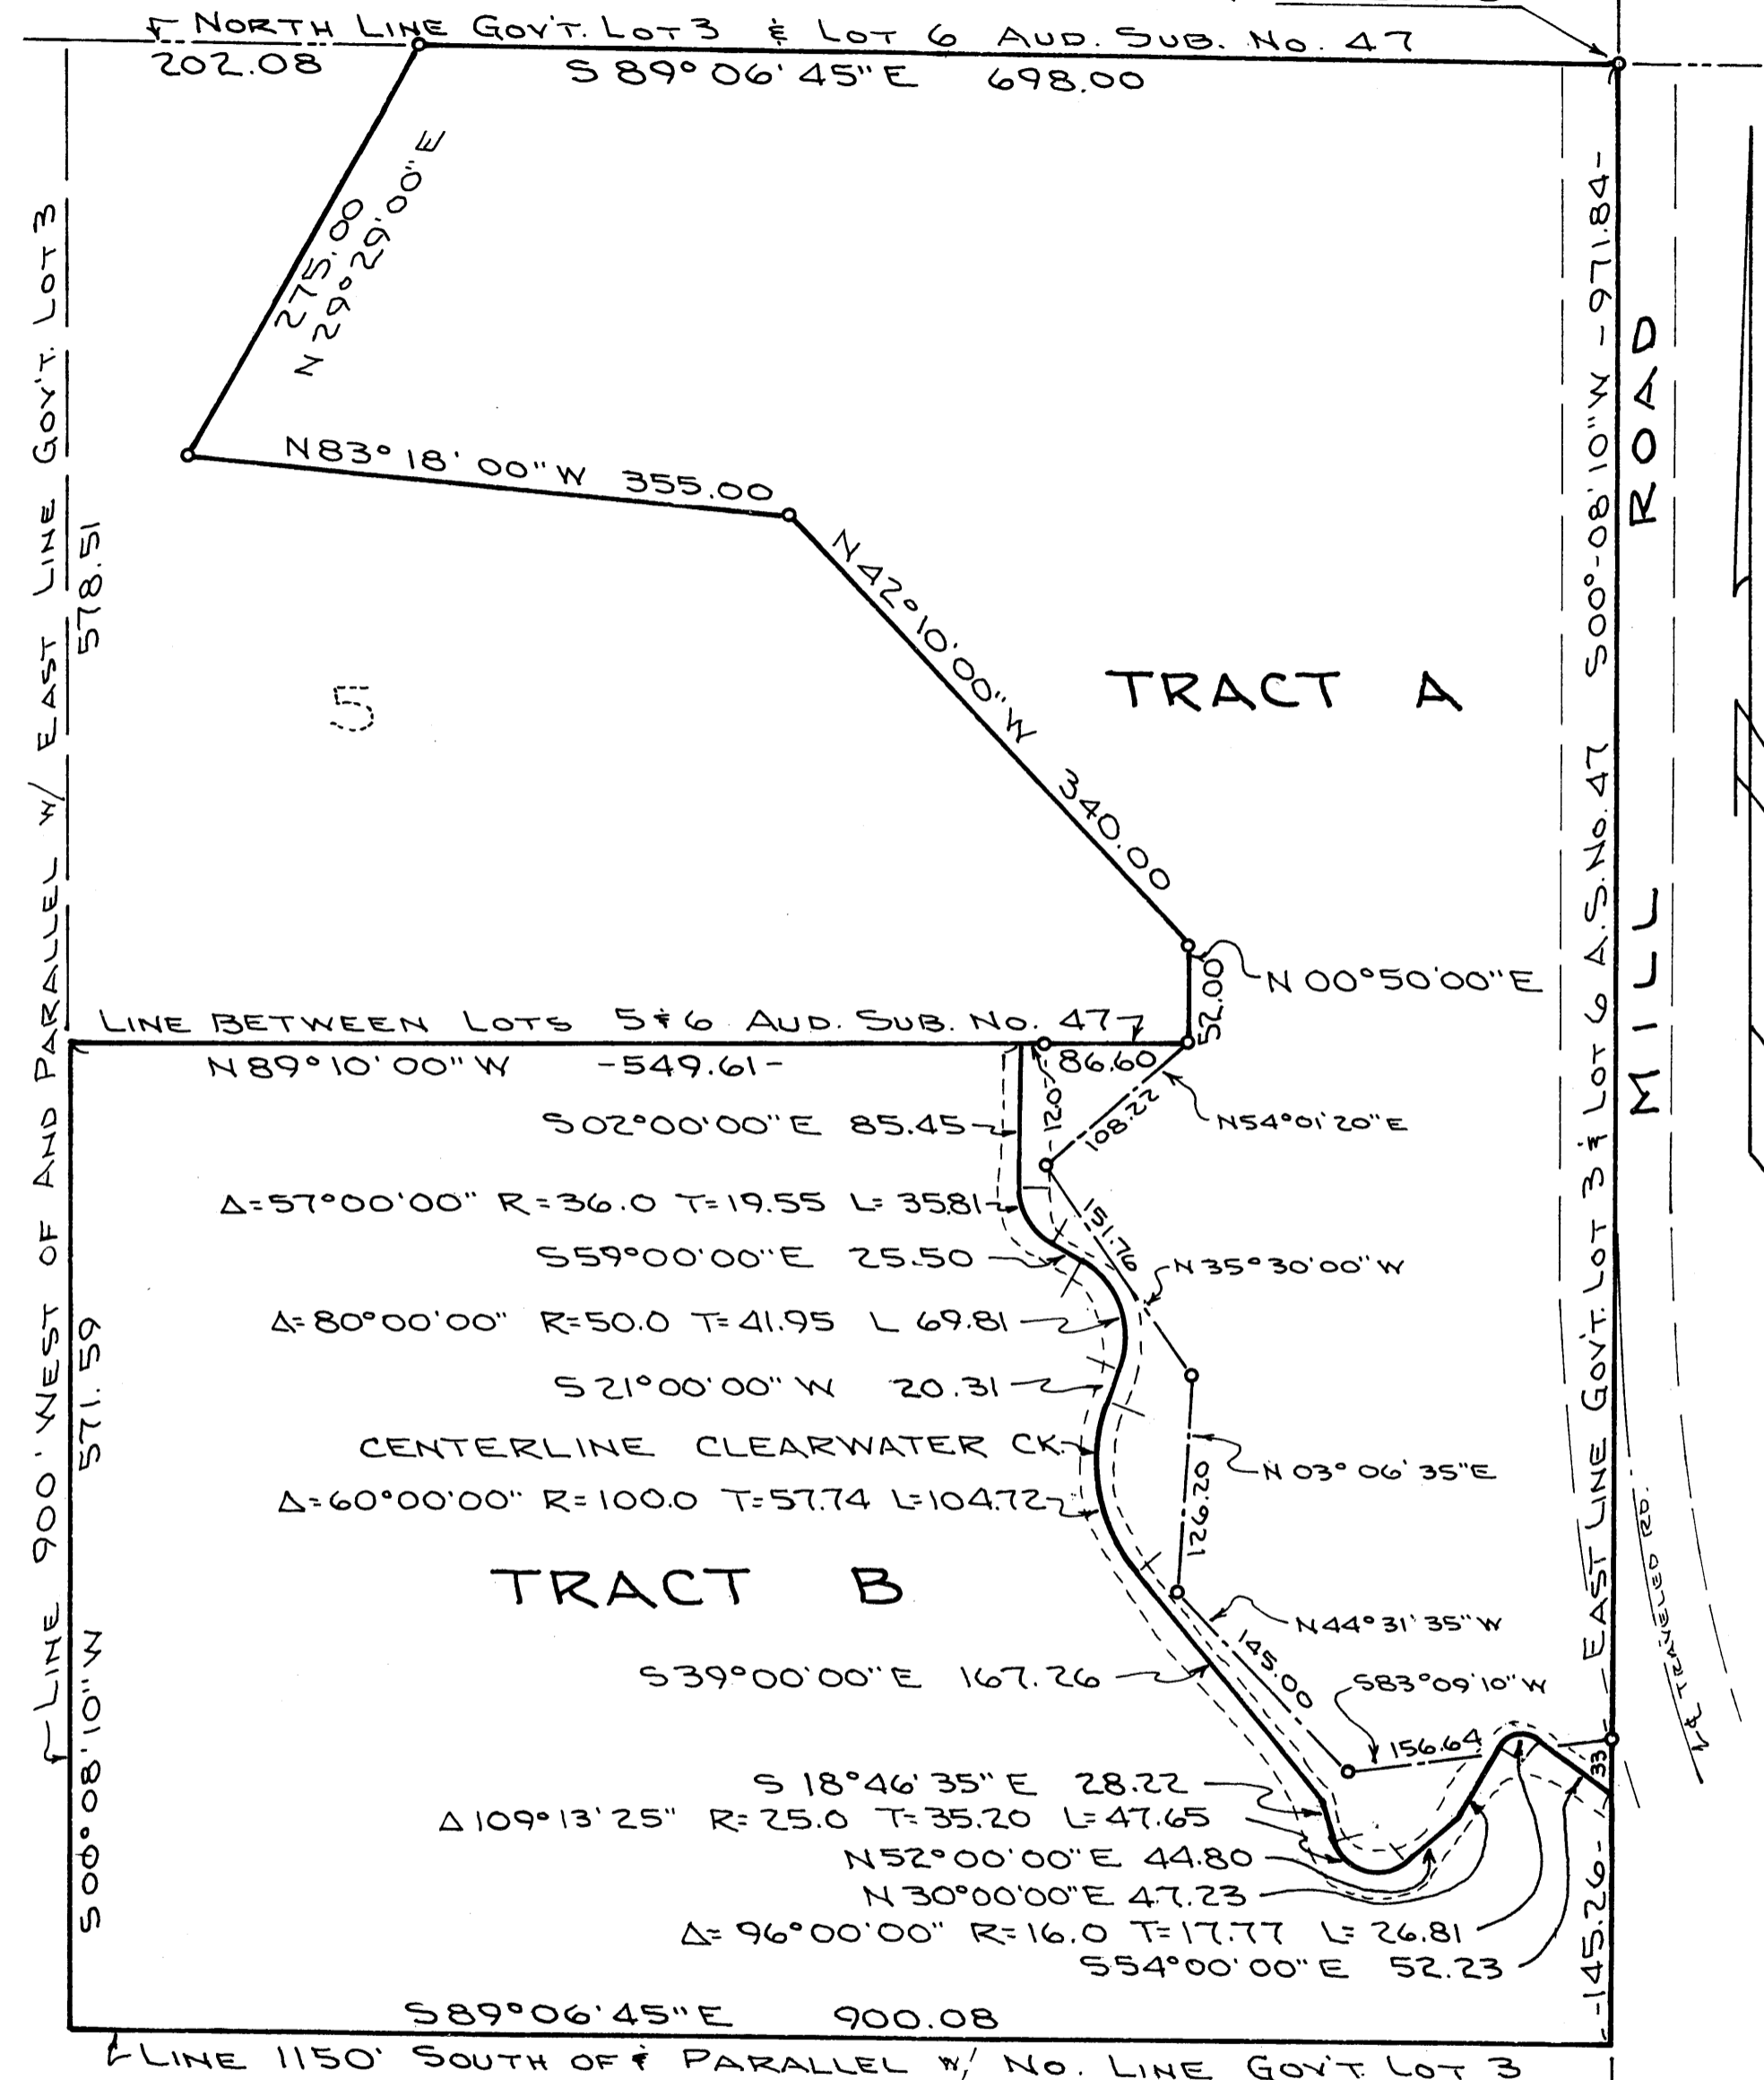

NOTES
o INDICATES IRON MONUMENT
BEARINGS ARE ASSUMED
SCALE 1" = 100'

REGISTERED LAND SURVEY No. 48

I, James L. Kurth, do hereby certify that in accordance with the provisions of Chapter 508, Minnesota Statutes of 1949, as amended, I have surveyed the following described property in the County of Anoka, State of Minnesota, to wit:

That part of Lot 6, of Auditors Subdivision No. 47, Revised, which lies within the east 900.00 feet of the north 1150.00 feet of Government Lot 3, Section 14, Township 31, Range 22 West.

I hereby certify that this plat is a correct delineation of said survey as made by me. Dated this 22nd day of May, 1974

James L. Kurth
James L. Kurth, Minnesota Registered Land Surveyor No. 5332

This plat was approved and accepted by the City Council of the City of Centerville, Anoka County, Minnesota held on the 8th day of May, 1974

Walter Prosser Mayor
Ly Ann Marcello Clerk

Checked and approved this 29th day of May, A.D. 1974

Roland W. Anderson
Roland W. Anderson, County Surveyor
Anoka County, Minnesota

"NO DELINQUENT TAXES AND TRANSFER ENTERED"
May 29 1974
Charles A. Lefebvre
Auditor, Anoka County
Tracy C. Camp
Deputy

82534

Office of REGISTRAR OF TITLES
STATE OF MINNESOTA
COUNTY OF ANOKA
I hereby certify that the within instrument was filed in this office on the MAY 29 1974 day of MAY A.D. 1974 at 5 o'clock P.M.
Debra J. ... Registrar of Titles
By *Frank ...* DEPUTY REGISTRAR OF TITLES